


# TRAFFIC CONTROL DETAILS

ACCORDING TO STANDARD 701201 →

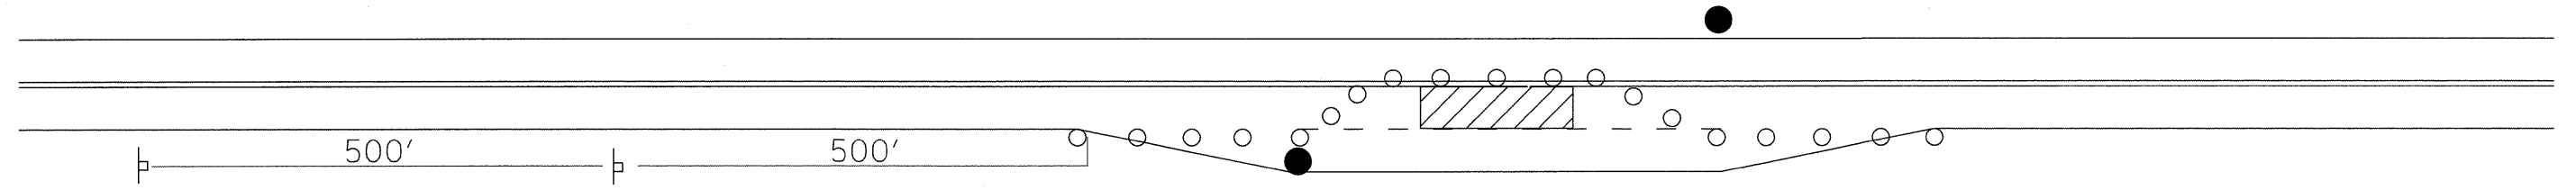

## GENERAL NOTES

THIS DETAIL IS TO BE USED IN CONJUNCTION WITH THE APPLICABLE TRAFFIC CONTROL AND PROTECTION STANDARD.

THIS TRAFFIC CONTROL DETAIL SHALL BE INCLUDED IN THE COST OF SPECIFIED TRAFFIC CONTROL STANDARDS OR ITEMS.

○ DRUMS OR BARRICADES AT 50' CTS FOR FIRST 250'. ADDITIONAL DEVICES MAY BE PLACED AT 100' CTS.

 WORK AREA

● FLAGGER (REQUIRED FOR SPEEDS >40 MPH)

NOTE: STANDARDS 701301 AND 701306 SHALL NOT BE USED WITHIN 500 FEET OF THE TRANSITION.

FILE NAME =	USER NAME = grantpm	DESIGNED -	REVISED -	<b>STATE OF ILLINOIS DEPARTMENT OF TRANSPORTATION</b>	<b>IL ROUTE 2 TRAFFIC CONTROL DETAILS</b>			F.A.P. RTE. 742	SECTION 37R-4	COUNTY OGLE	TOTAL SHEETS 867	SHEET NO. 459
or\pw_work\PIWIDOT\GRANTPM\dms31213\06628apl.dgn		DRAWN -	REVISED -		SCALE:	SHEET NO.	OF	SHEETS	STA.	TO STA.	CONTRACT NO. 64E17	
		CHECKED -	REVISED -		ILLINOIS FED. AID PROJECT							
		DATE -	REVISED -									
	PLOT SCALE = 20.0000' / IN.											
	PLOT DATE = Tue Mar 30 09:22:11 2010											