


# DETOUR ROUTE

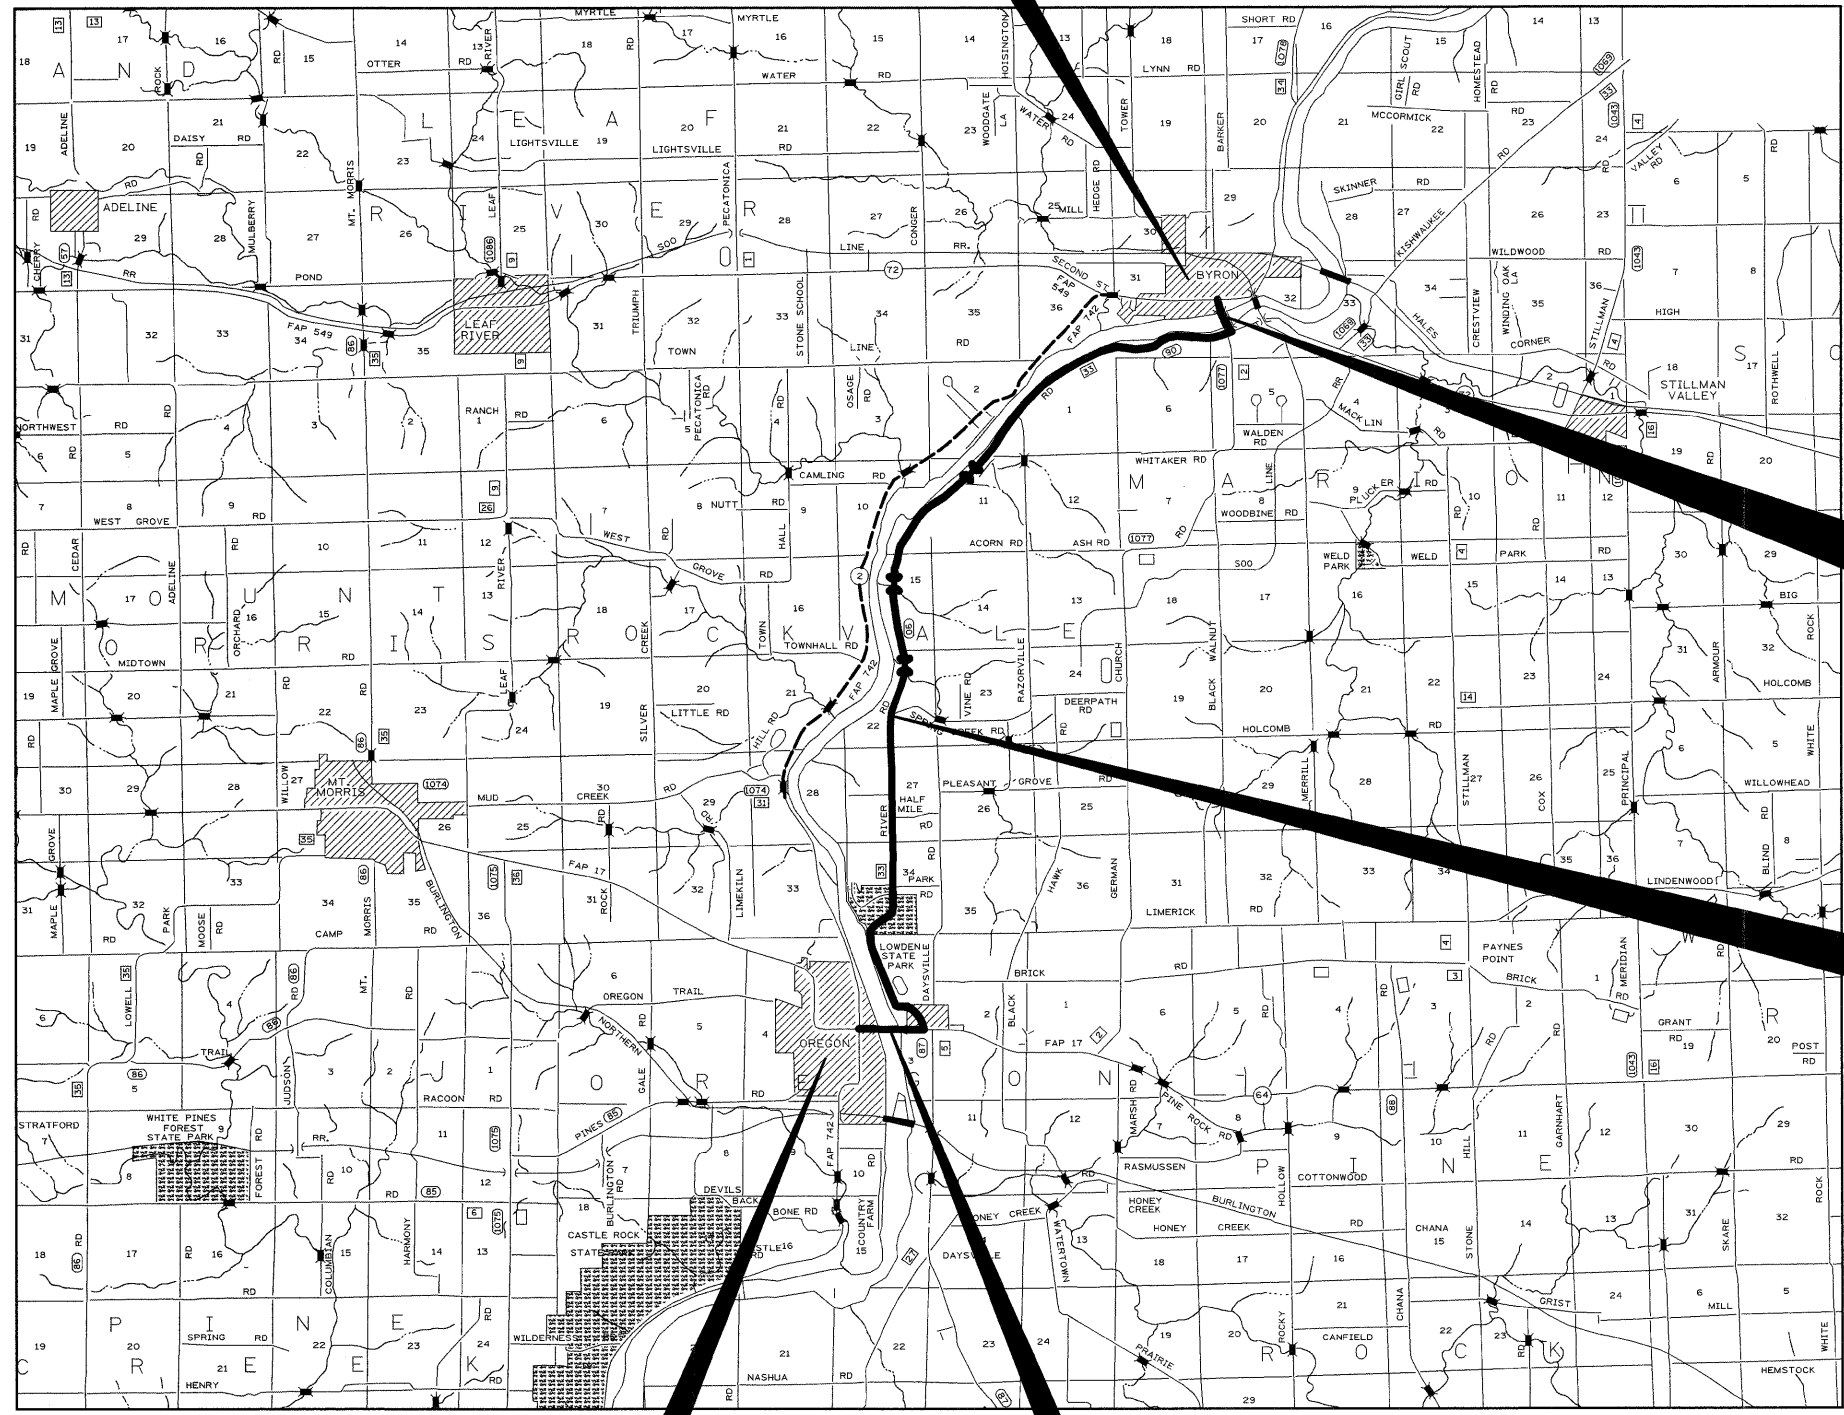

CITY OF BYRON



IL RTE 172

RIVER ROAD

VILLAGE OF OREGON

IL RTE 64

FILE NAME =	USER NAME = grantpm	DESIGNED -	REVISED -	STATE OF ILLINOIS DEPARTMENT OF TRANSPORTATION	IL RTE 2 DETOUR ROUTE			F.A.P. RTE.	SECTION	COUNTY	TOTAL SHEETS	SHEET NO.
c:\pw\work\PM\IDOT\GRANTPM\dms31213\d06628apl.dgn		DRAWN -	REVISED -		742	37R-4	OGLE	867	463			
PLOT SCALE = 50.0000' / IN.		CHECKED -	REVISED -		SCALE:      SHEET NO.      OF      SHEETS      STA.      TO      STA.			CONTRACT NO. 64E17				
PLOT DATE = Tue Mar 30 09:22:12 2010		DATE -	REVISED -		ILLINOIS FED. AID PROJECT							