


FINAL SURVEY	DATE
SURVEYED	BY
FIELD BOOK	
TEMPLATE	
AREAS CHECKED	
NO.	

ORIGINAL SURVEY	DATE
SURVEYED	BY
FIELD BOOK	
TEMPLATE	
AREAS CHECKED	
NO.	

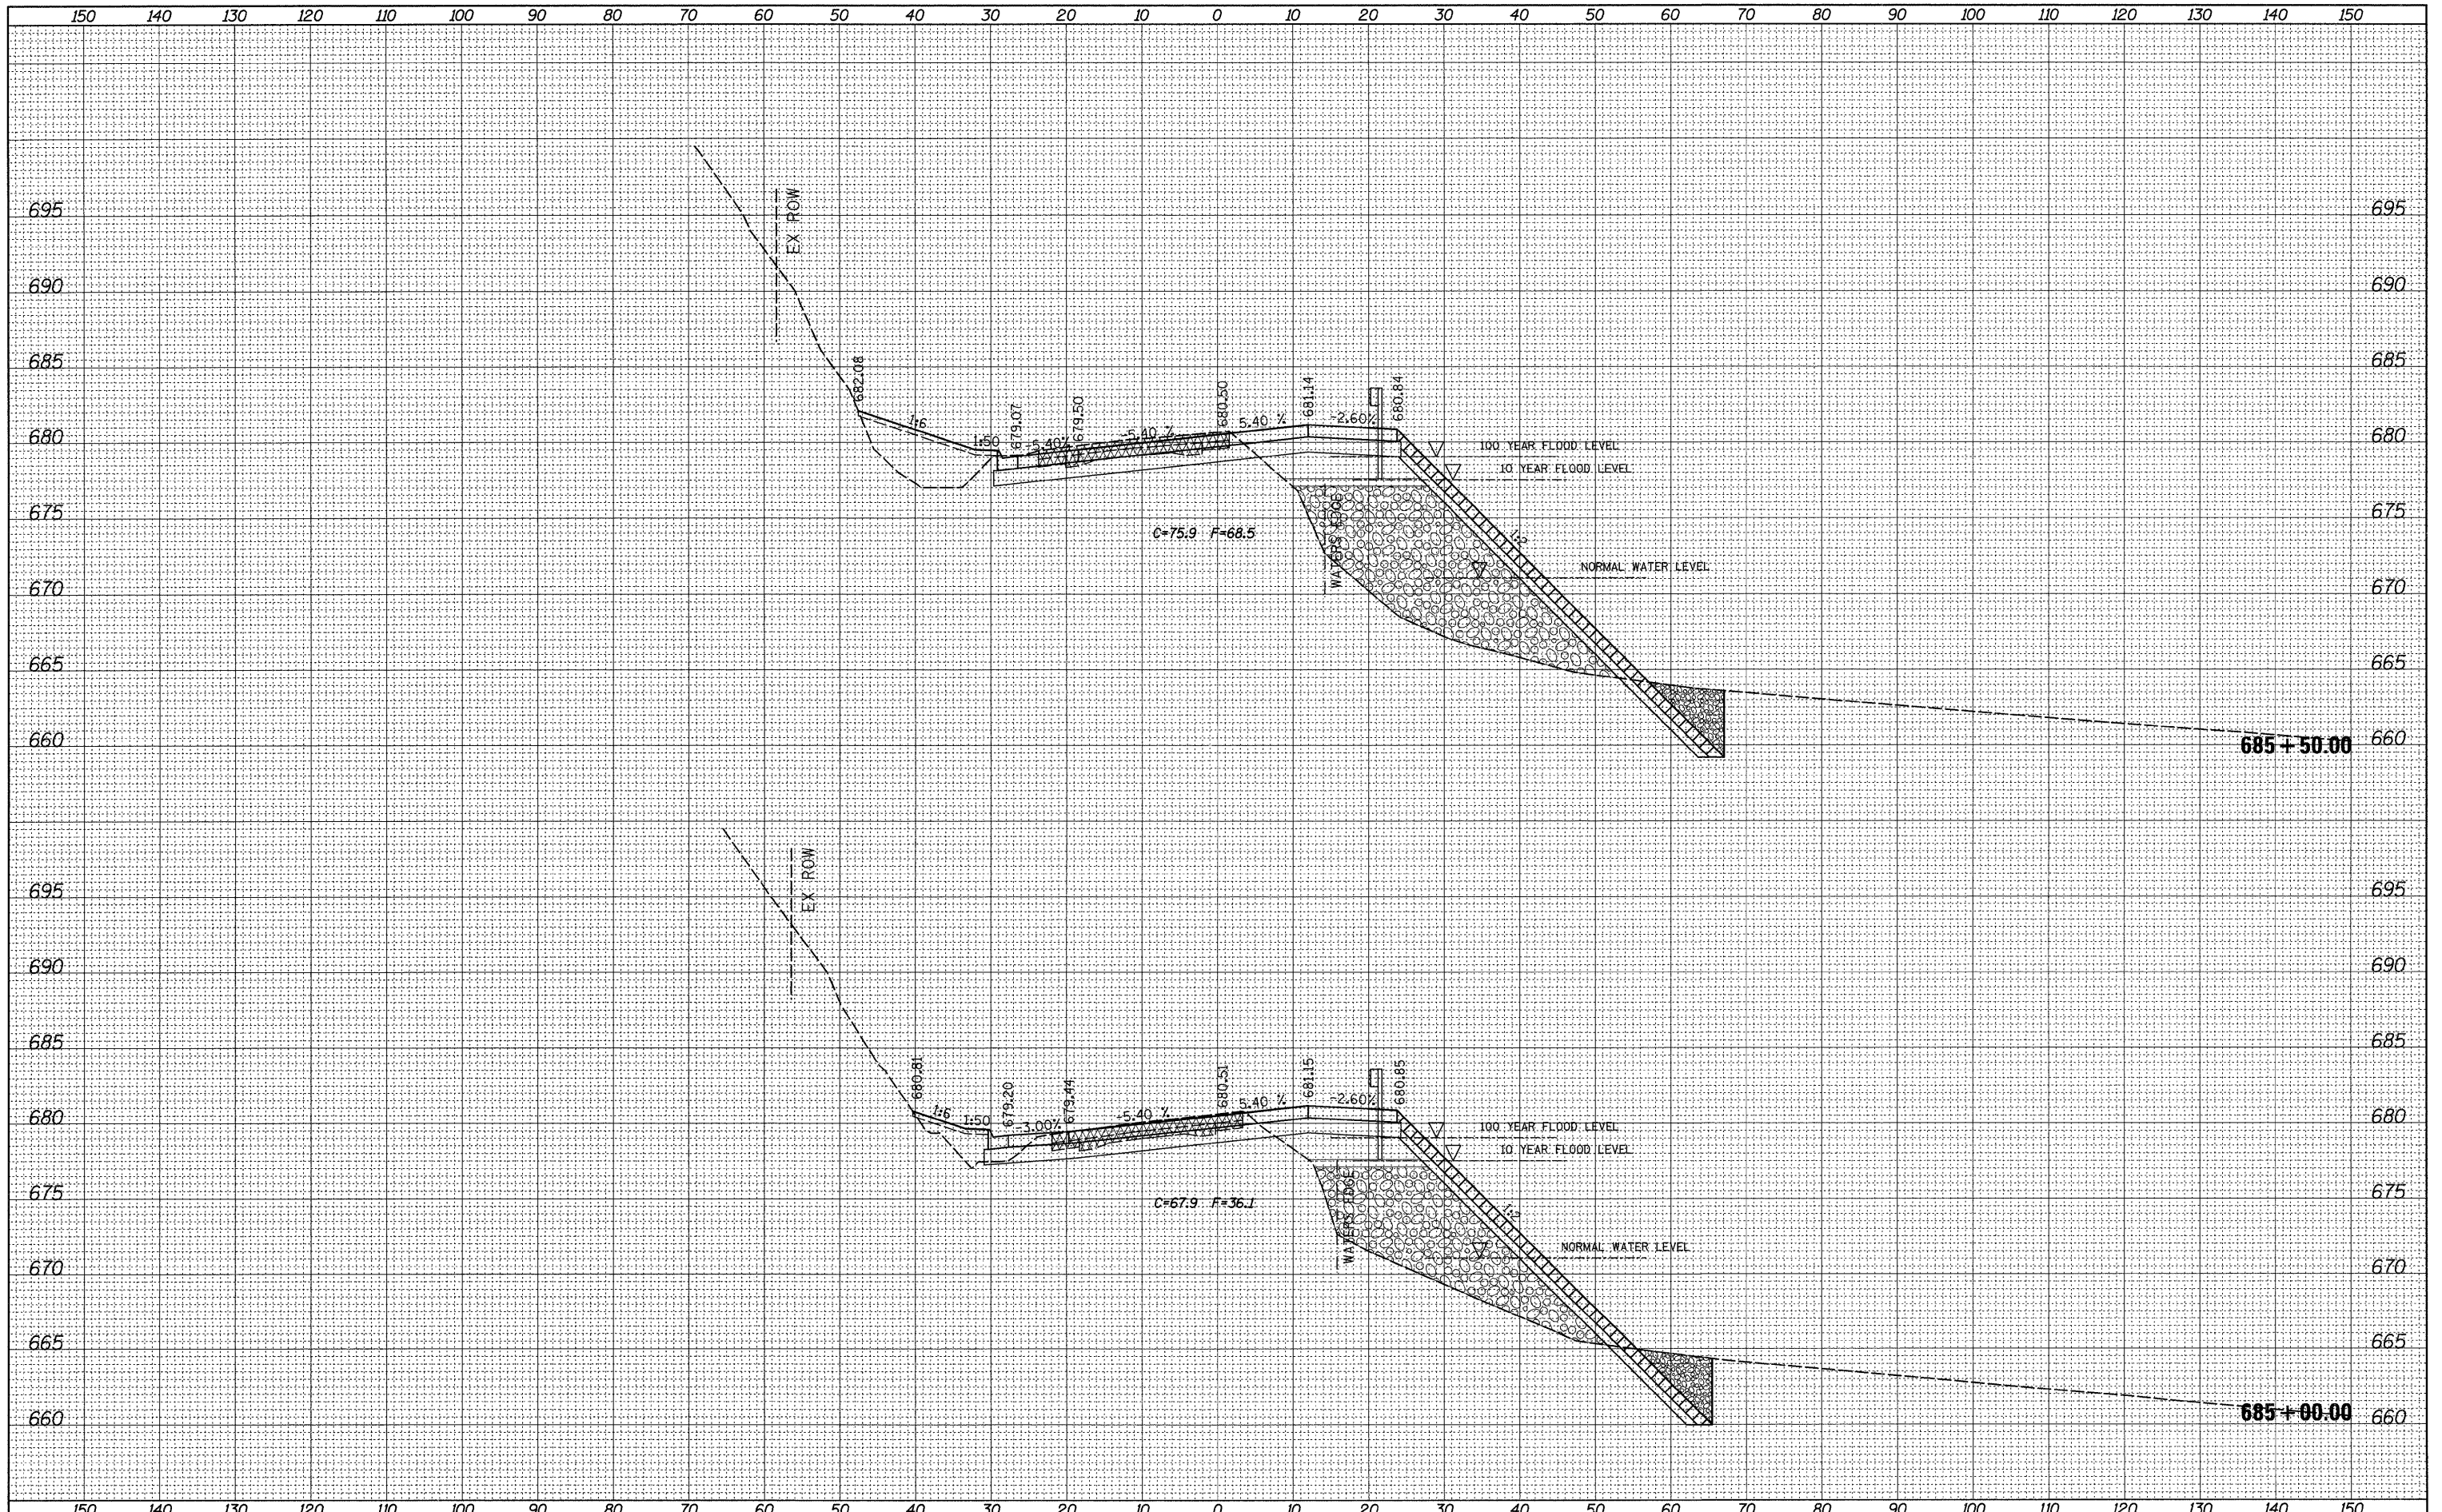

FILE NAME =	USER NAME = grantpm
c:\pwork\FWIDOT\GRANTPM\dms31213\0206608xmas.tldgn	
PLOT SCALE = 10,0000 ' / IN.	
PLOT DATE = Tue Mar 30 14:02:29 2010	

DESIGNED -	REVISED -
DRAWN -	REVISED -
CHECKED -	REVISED -
DATE -	REVISED -

**STATE OF ILLINOIS
DEPARTMENT OF TRANSPORTATION**

**IL ROUTE 2
CROSS-SECTIONS**

SCALE: SHEET NO. OF SHEETS STA. 685+00.00 TO STA. 685+50.00

F.A.P. RTE.	SECTION	COUNTY	TOTAL SHEETS	SHEET NO.
742	37R-4	OGLE	867	488
CONTRACT NO. 64E17			ILLINOIS FED. AID PROJECT	