


DATE	
BY	
FINAL SURVEY	SURVEYED
NOTE BOOK NO.	PLOTTED
	TEMPLATE
	AREAS CHECKED

DATE	
BY	
ORIGINAL SURVEY	SURVEYED
NOTE BOOK NO.	PLOTTED
	TEMPLATE
	AREAS CHECKED

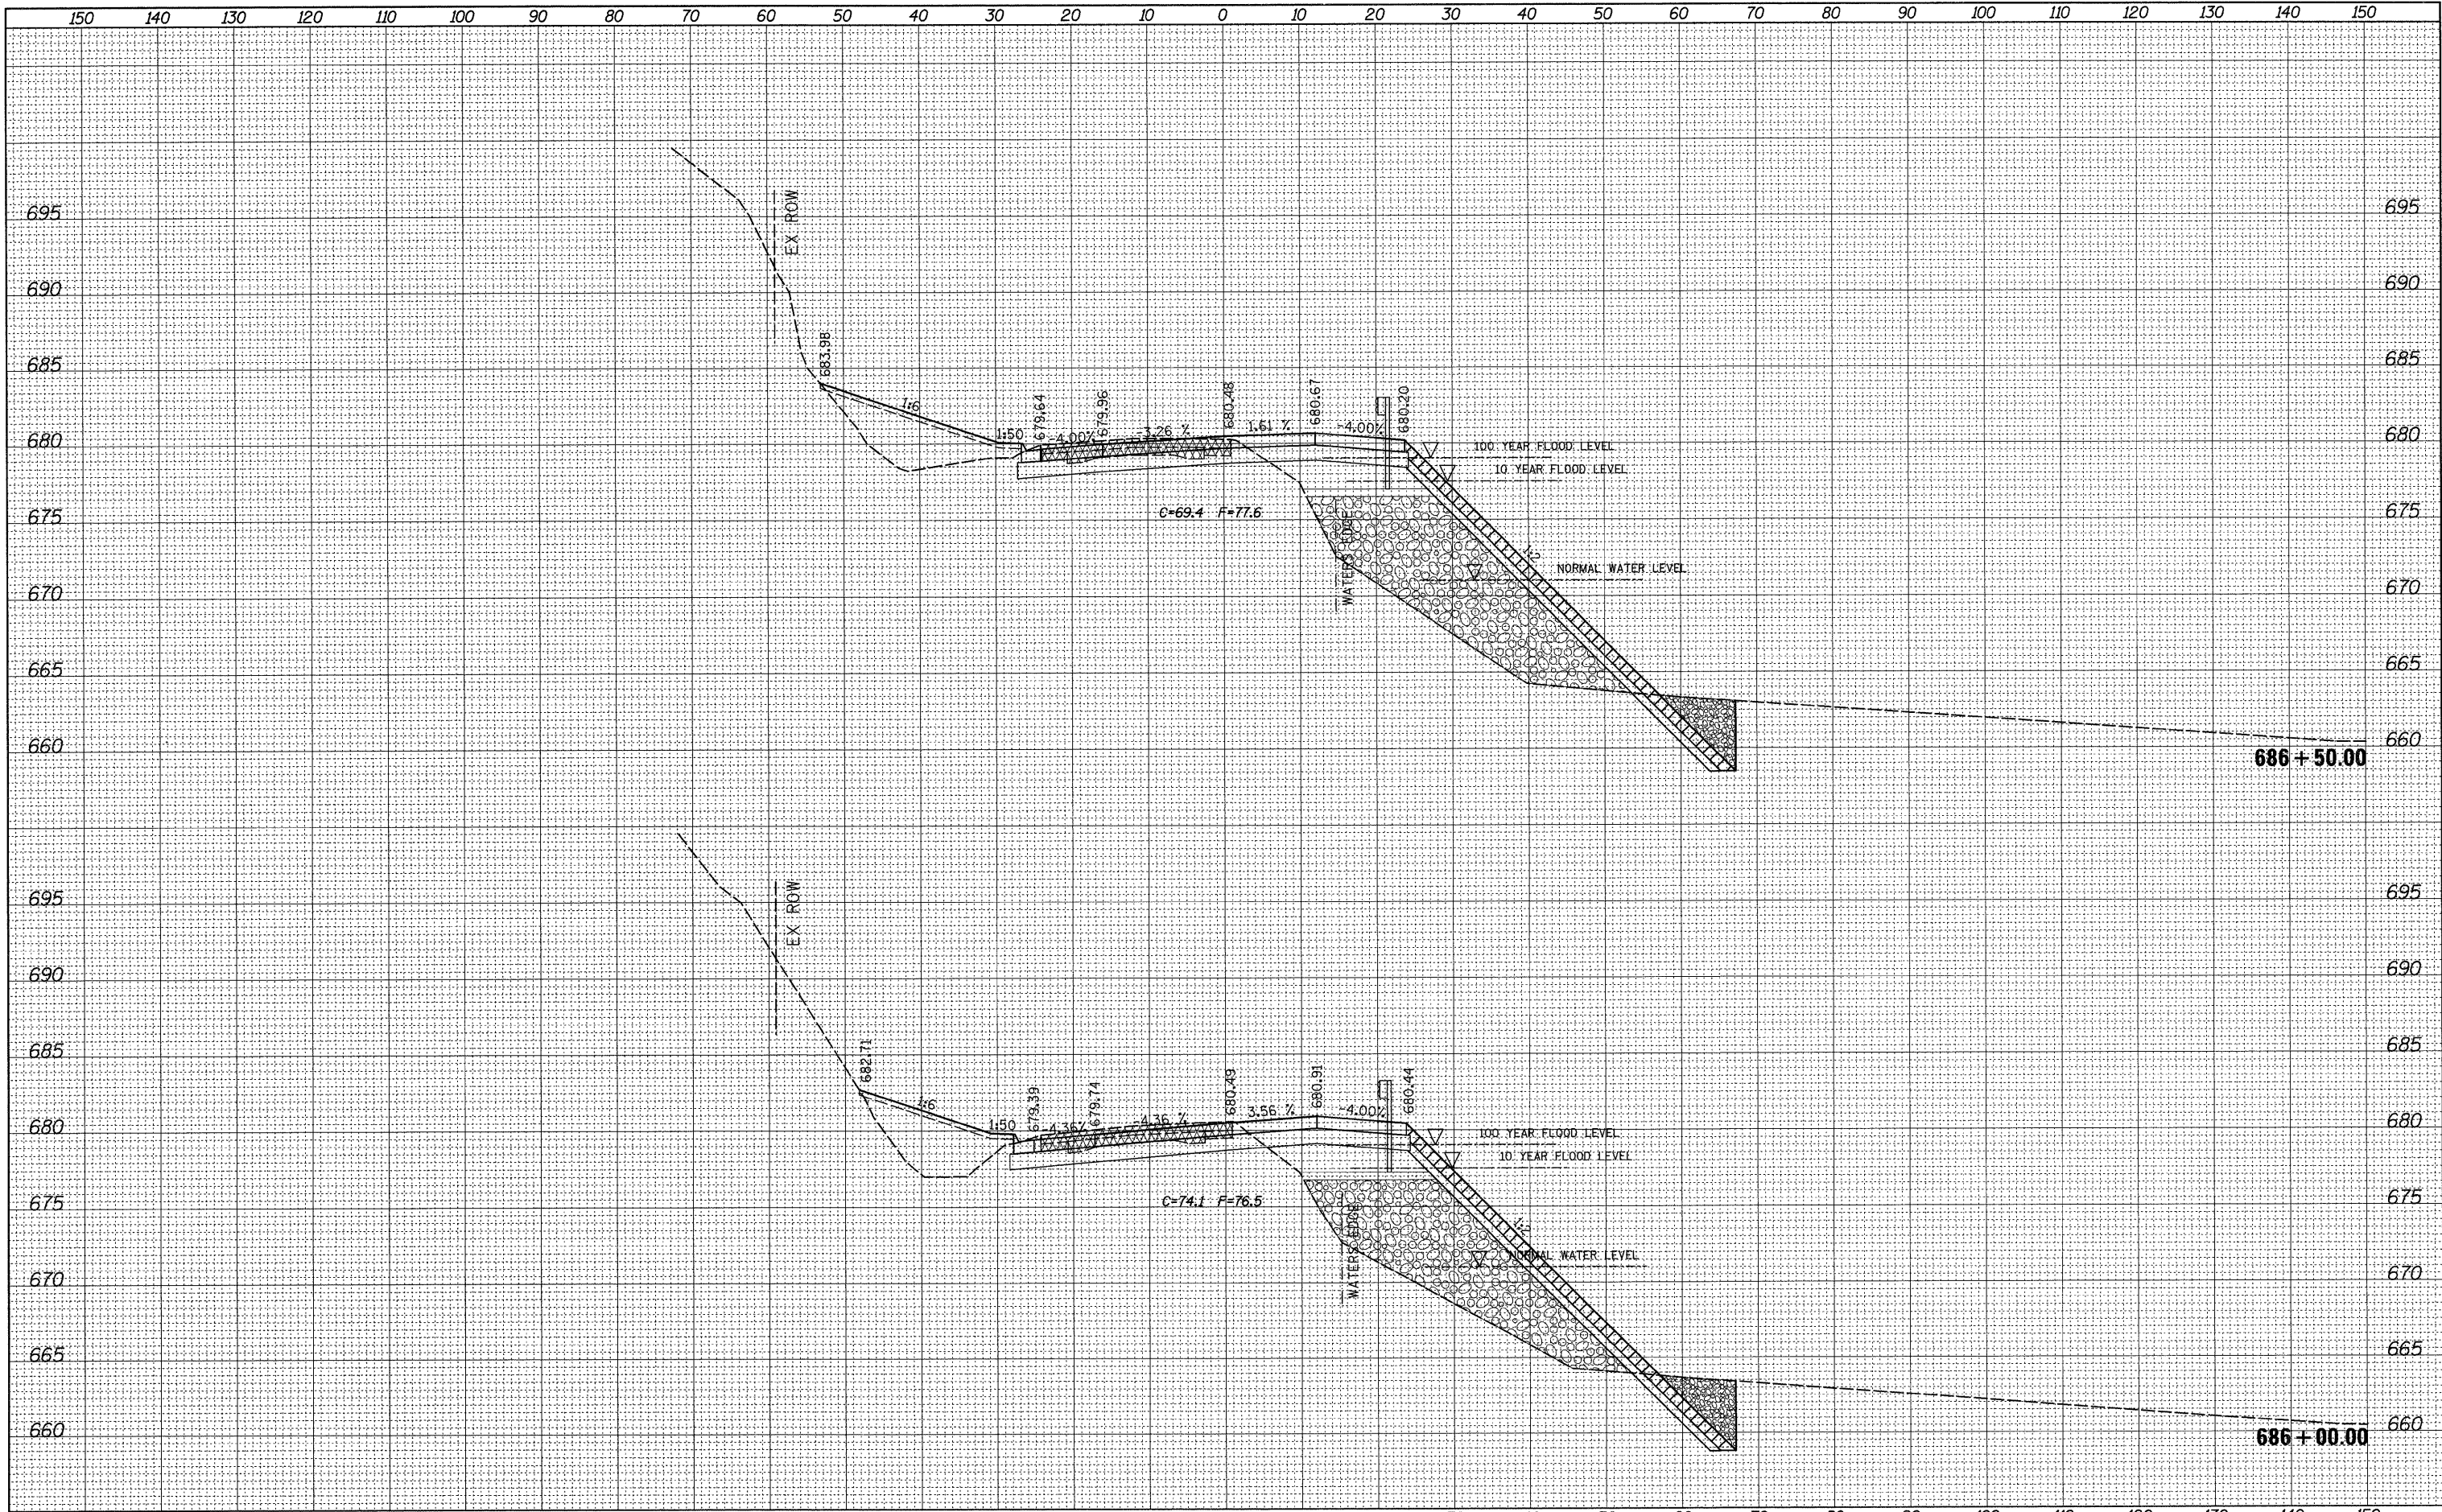

FILE NAME =	USER NAME = grantpm	DESIGNED -	REVISED -	STATE OF ILLINOIS DEPARTMENT OF TRANSPORTATION	IL ROUTE 2 CROSS-SECTIONS	F.A.P. RTE. 742	SECTION	COUNTY	TOTAL SHEETS	SHEET NO.
et\pwwork\pwwidot\GRANTPM\dms31213\0206608xms.tldgn	PLLOT SCALE = 10.0000' / IN.	DRAWN -	REVISED -				37R-4	OGLE	867	489
PLLOT DATE = Tue Mar 30 14:02:30 2010	DATE -	CHECKED -	REVISED -				CONTRACT NO. 64E17			
		DATE -	REVISED -				ILLINOIS FED. AID PROJECT			
				SCALE:	SHEET NO.	OF SHEETS	STA. 686+00.00	TO STA. 686+50.00		