


DATE	
BY	
FINAL SURVEY	SURVEYED
NOTE BOOK NO.	PLOTTED
	TEMPLATE
	AREAS CHECKED

DATE	
BY	
ORIGINAL SURVEY	SURVEYED
NOTE BOOK NO.	PLOTTED
	TEMPLATE
	AREAS CHECKED

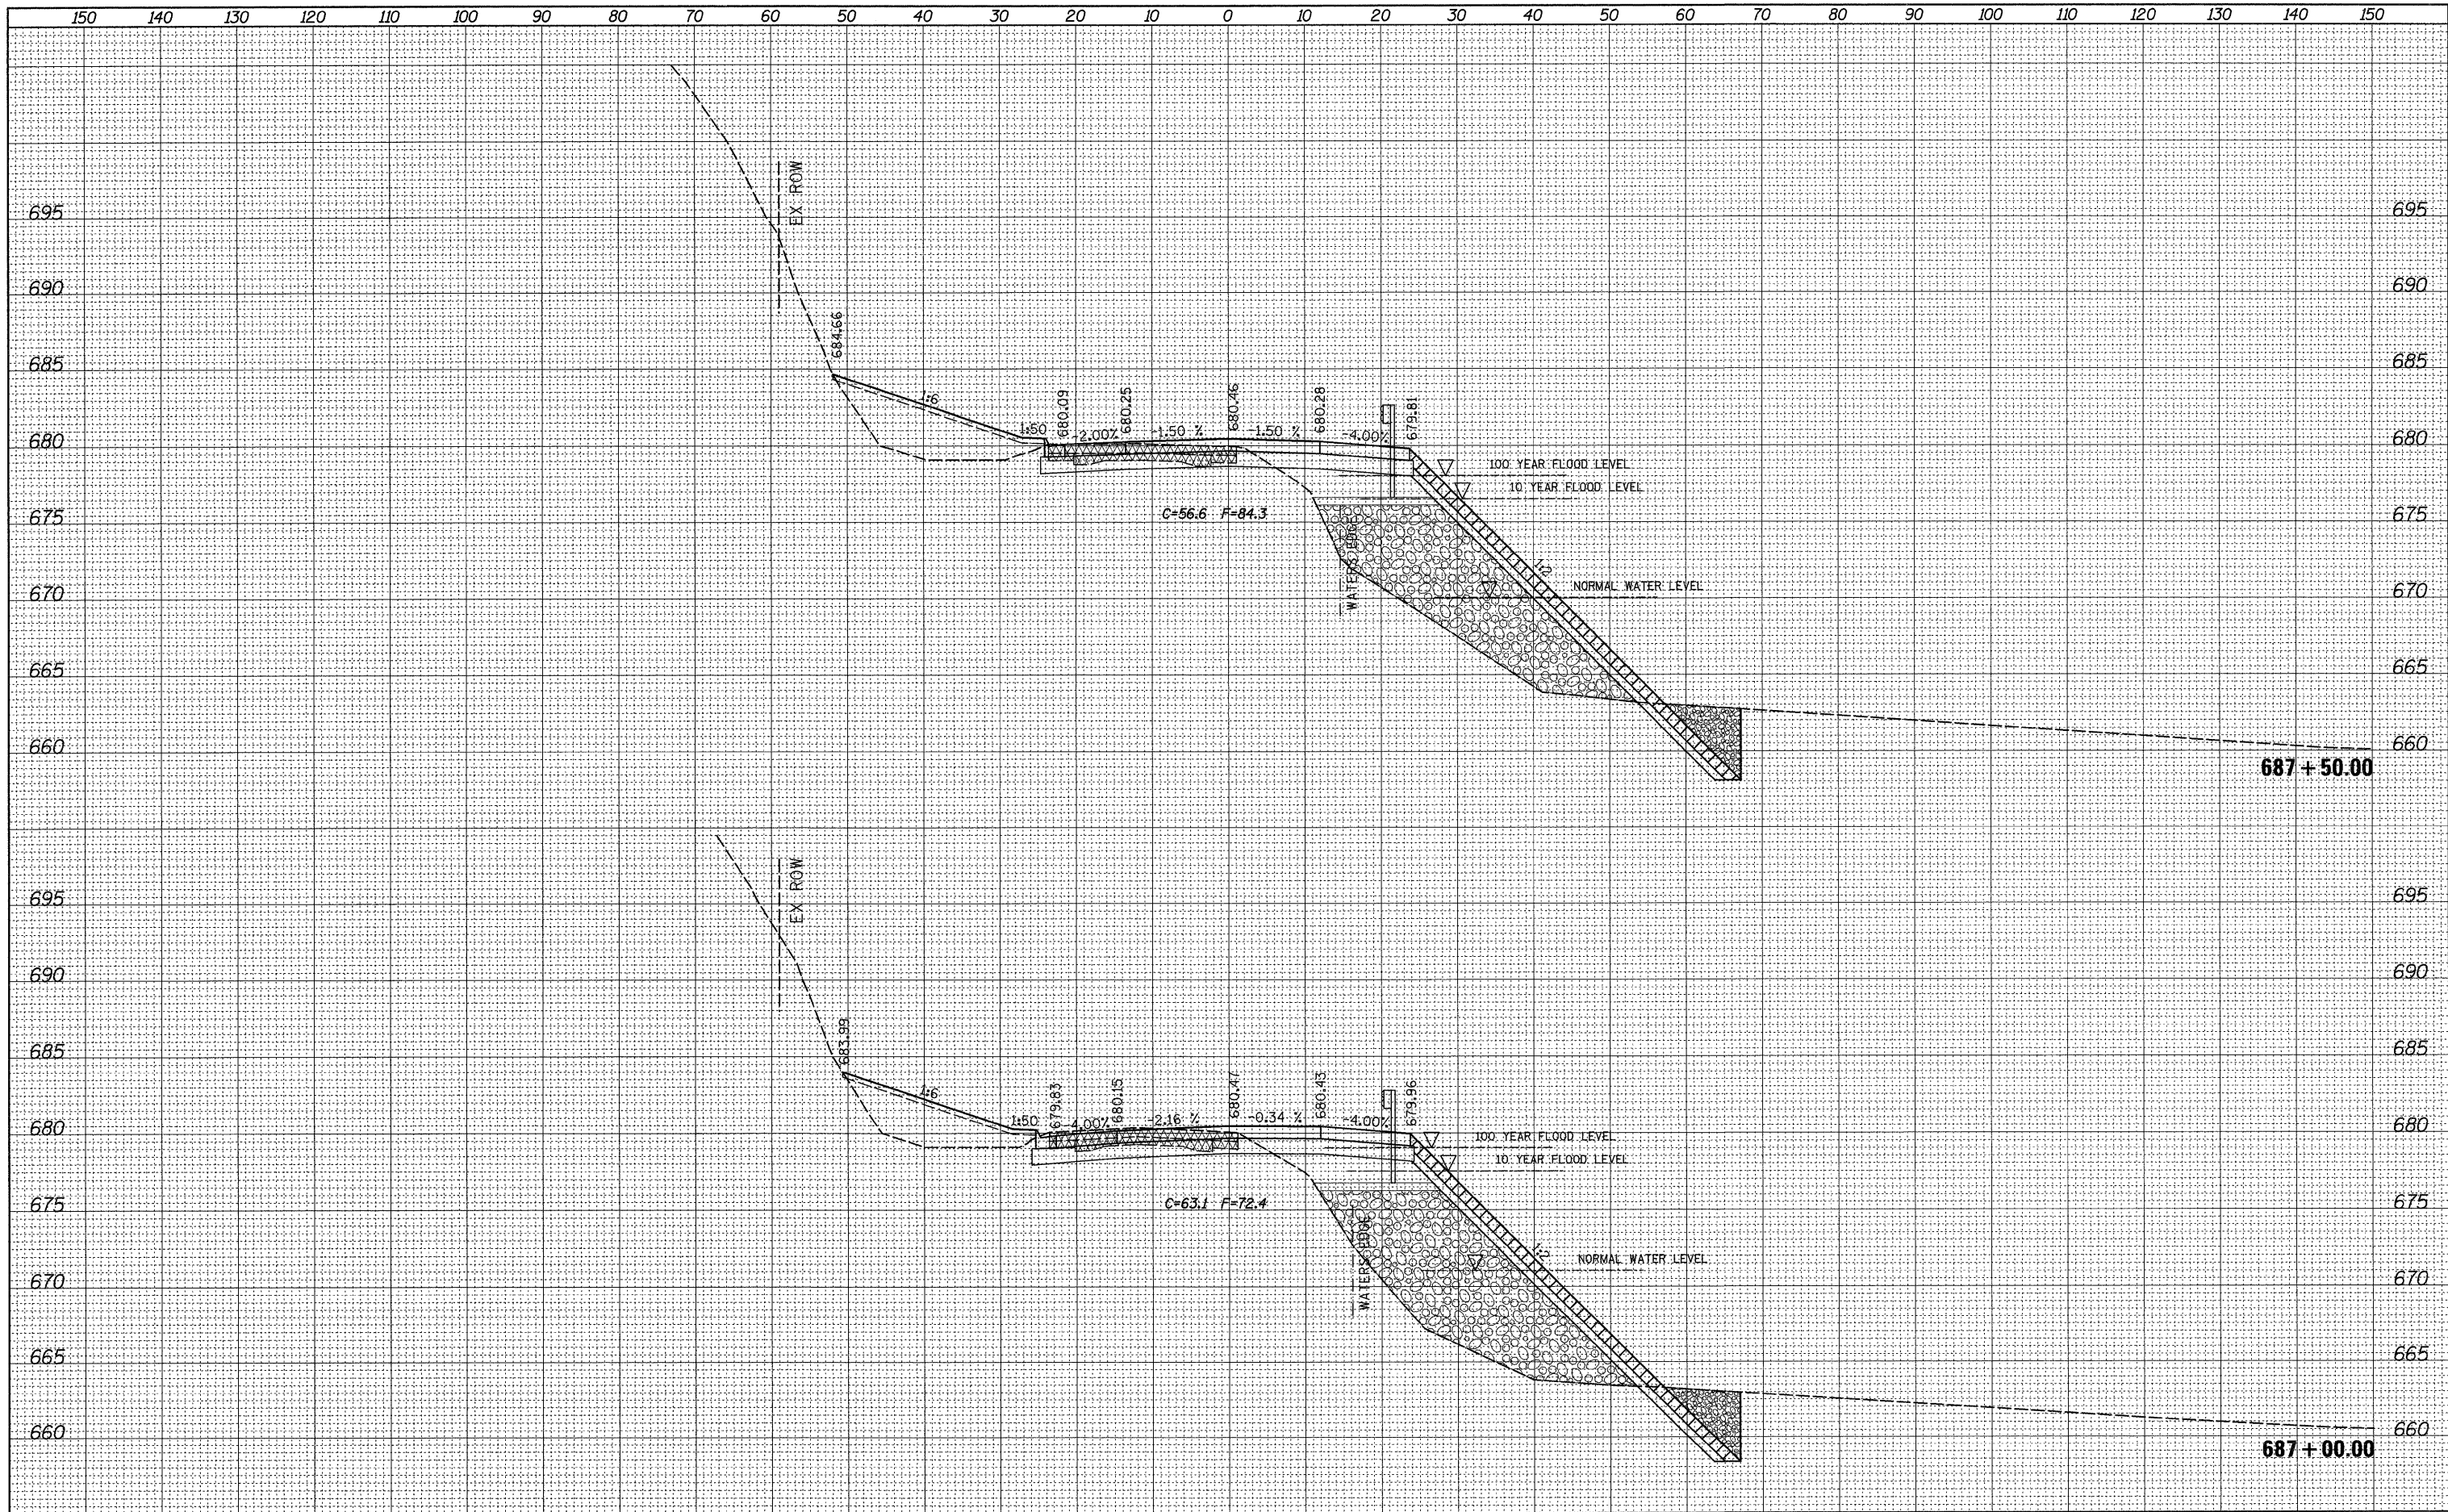

FILE NAME =	USER NAME = grantpm	DESIGNED -	REVISED -	<b>STATE OF ILLINOIS</b> <b>DEPARTMENT OF TRANSPORTATION</b>	<b>IL ROUTE 2</b> <b>CROSS-SECTIONS</b>		F.A.P. RTE.	SECTION	COUNTY	TOTAL SHEETS	SHEET NO.	
ca\pw_wor-k\PWIDOT\GRANTPH\dms31213\206608xms1.dgn		DRAWN -	REVISED -		SCALE:	SHEET NO.	OF SHEETS	STA. 687+00.00 TO STA. 687+50.00	742	37R-4	OGLE	867 490
PLOT SCALE = 10.0000' / IN.		CHECKED -	REVISED -									CONTRACT NO. 64E17
PLOT DATE = Tue Mar 30 14:02:32 2010		DATE -	REVISED -									ILLINOIS FED. AID PROJECT