


DATE	
BY	
FINAL SURVEY	SURVEYED
NOTE BOOK NO.	PLOTTED
	TEMPLATE
	AREAS CHECKED

DATE	
BY	
ORIGINAL SURVEY	SURVEYED
NOTE BOOK NO.	PLOTTED
	TEMPLATE
	AREAS CHECKED

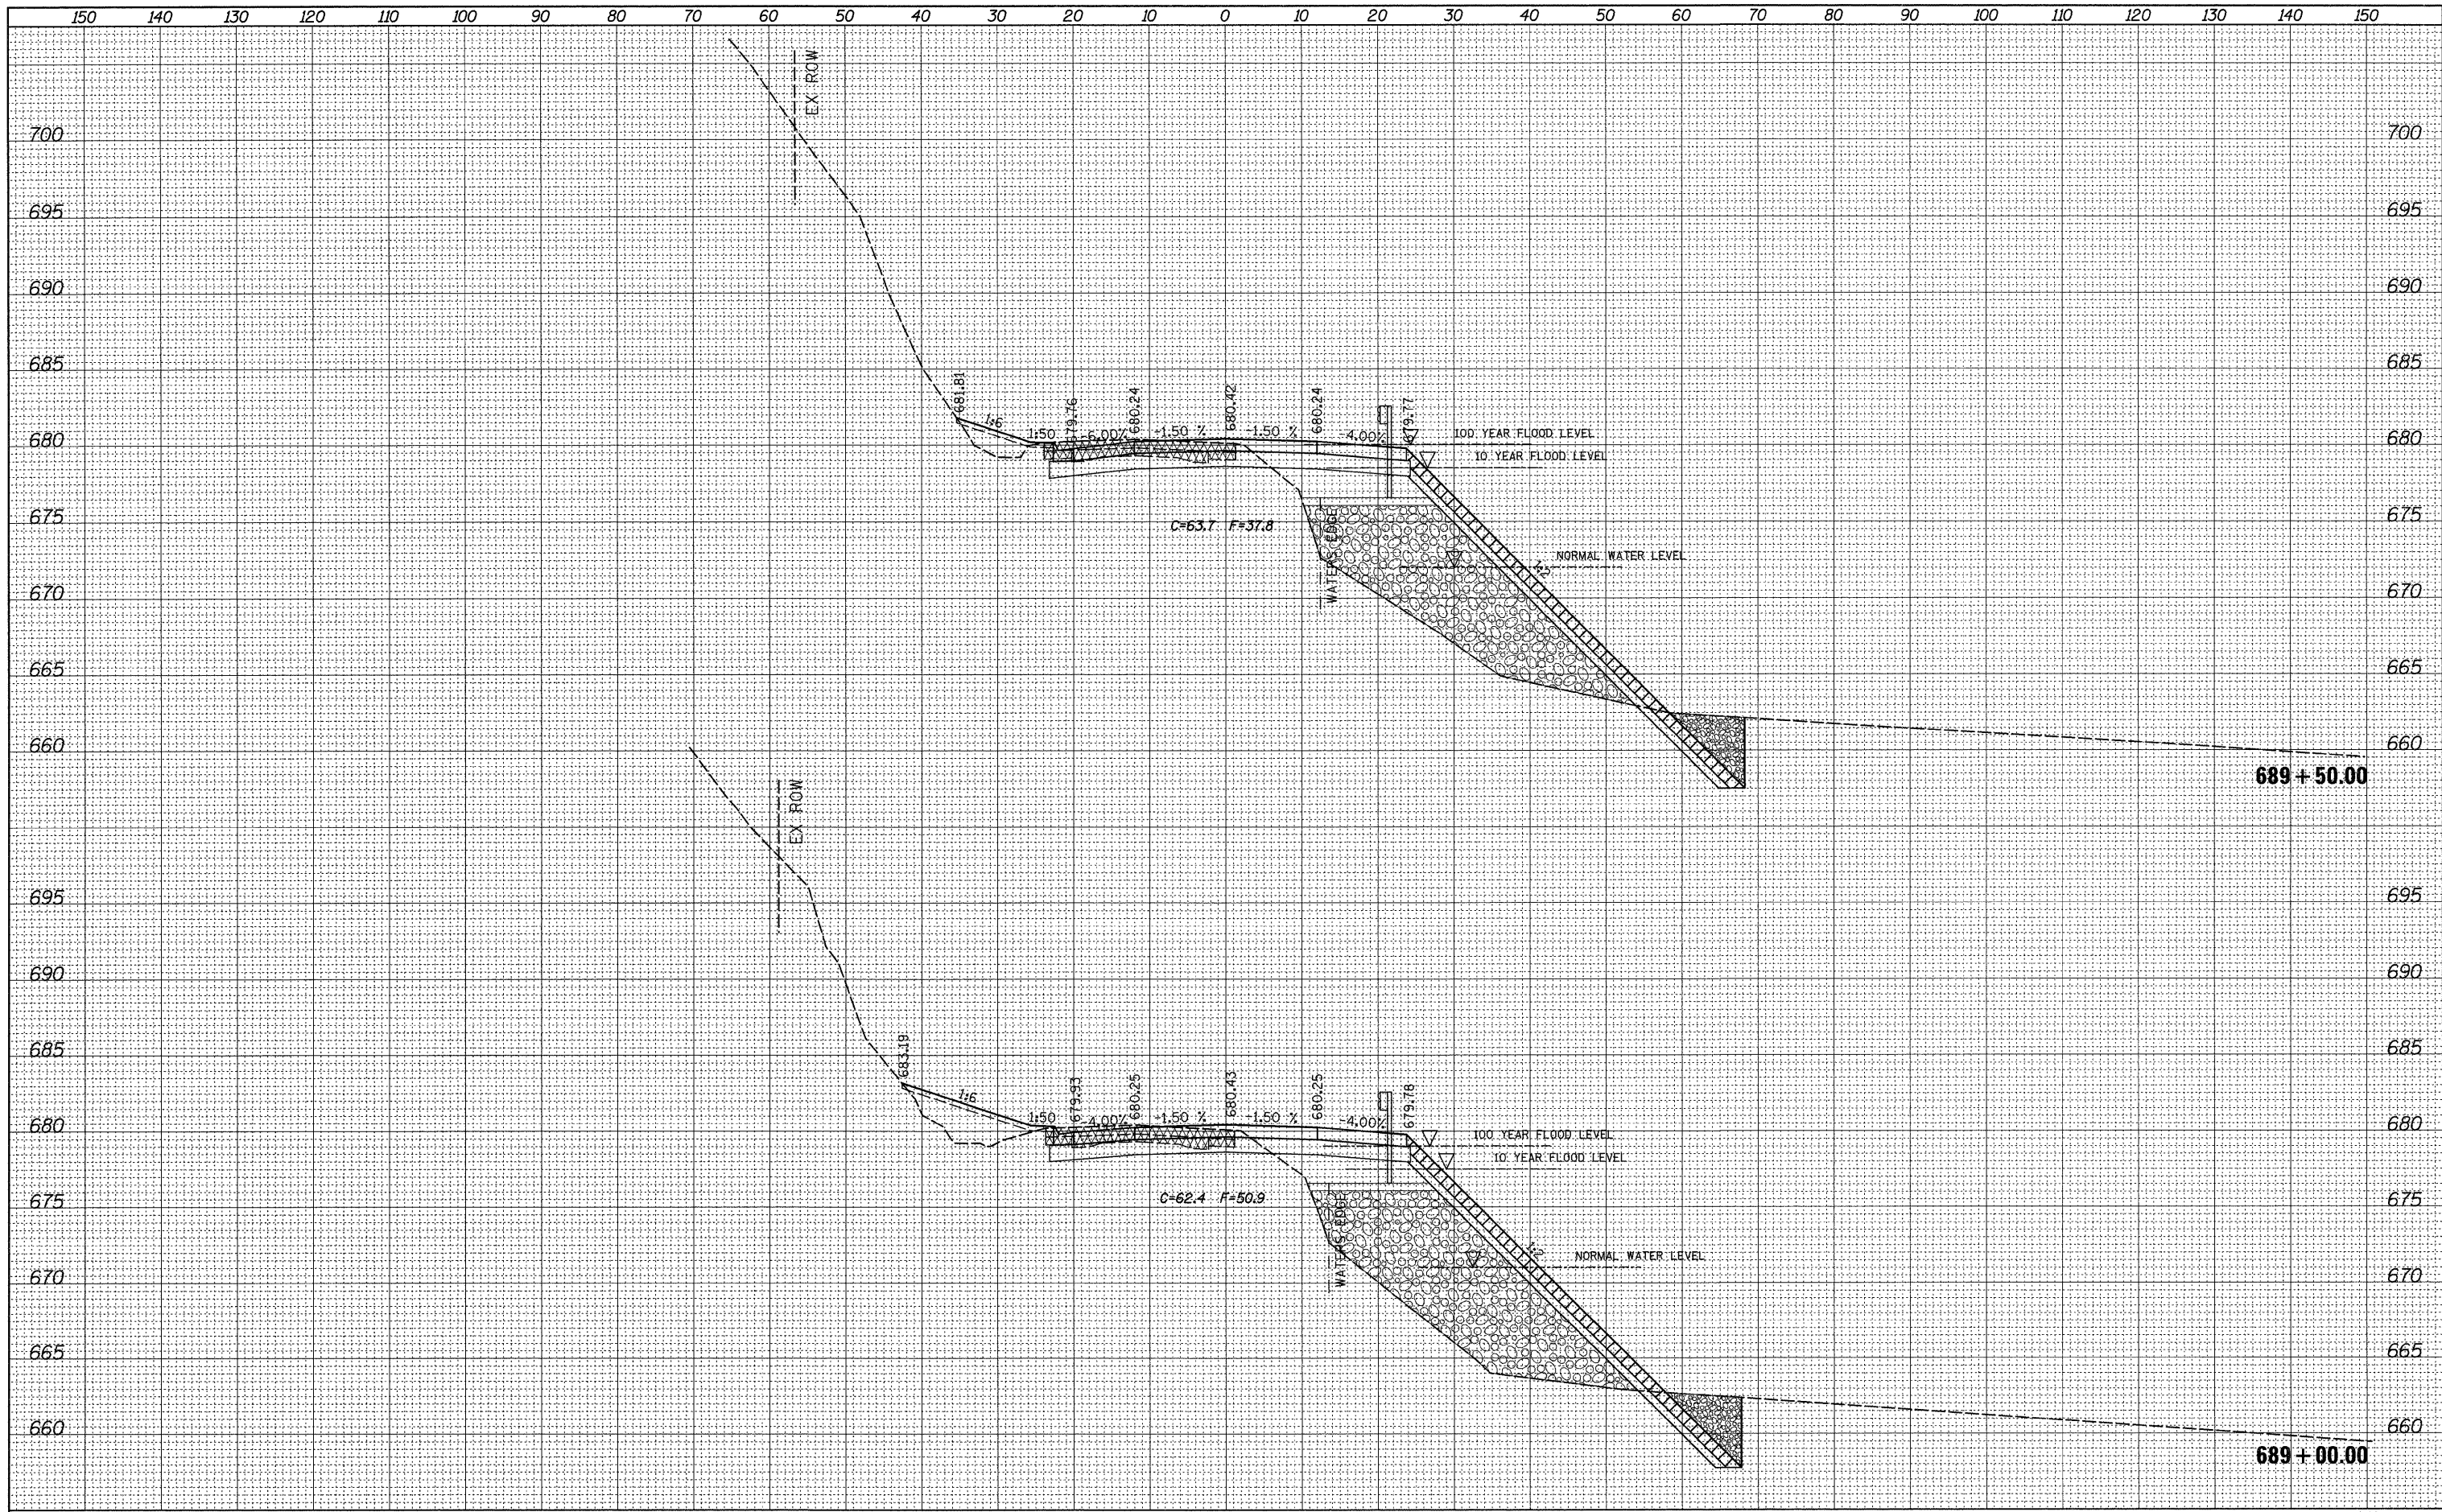

FILE NAME =	USER NAME = grantpm	DESIGNED -	REVISED -	<p align="center">STATE OF ILLINOIS DEPARTMENT OF TRANSPORTATION</p>	<p align="center">IL ROUTE 2 CROSS-SECTIONS</p>		F.A.P. RTE.	SECTION	COUNTY	TOTAL SHEETS	SHEET NO.	
ct:\pw_wor\k\p\WIDOT\GRANTPM\dms31213\0206608\ms1.dgn		DRAWN -	REVISED -		742	37R-4	OGLE	867	492			
PLOT SCALE = 10.0000 "/td> <td></td> <td>CHECKED -</td> <td>REVISED -</td> <td colspan="2">SCALE:</td> <td>SHEET NO.</td> <td>OF</td> <td>SHEETS</td> <td>STA. 689+00.00 TO STA. 689+50.00</td> <td>CONTRACT NO.</td> <td>64E17</td>		CHECKED -	REVISED -		SCALE:		SHEET NO.	OF	SHEETS	STA. 689+00.00 TO STA. 689+50.00	CONTRACT NO.	64E17
PLOT DATE = Tue Mar 30 14:02:34 2010		DATE -	REVISED -								ILLINOIS FED. AID PROJECT	