


BY	DATE
SURVEYED	
PLOTTED	
TEMPLATE	
NOTE BOOK	
NO.	
AREAS CHECKED	

BY	DATE
SURVEYED	
PLOTTED	
TEMPLATE	
NOTE BOOK	
NO.	
AREAS CHECKED	

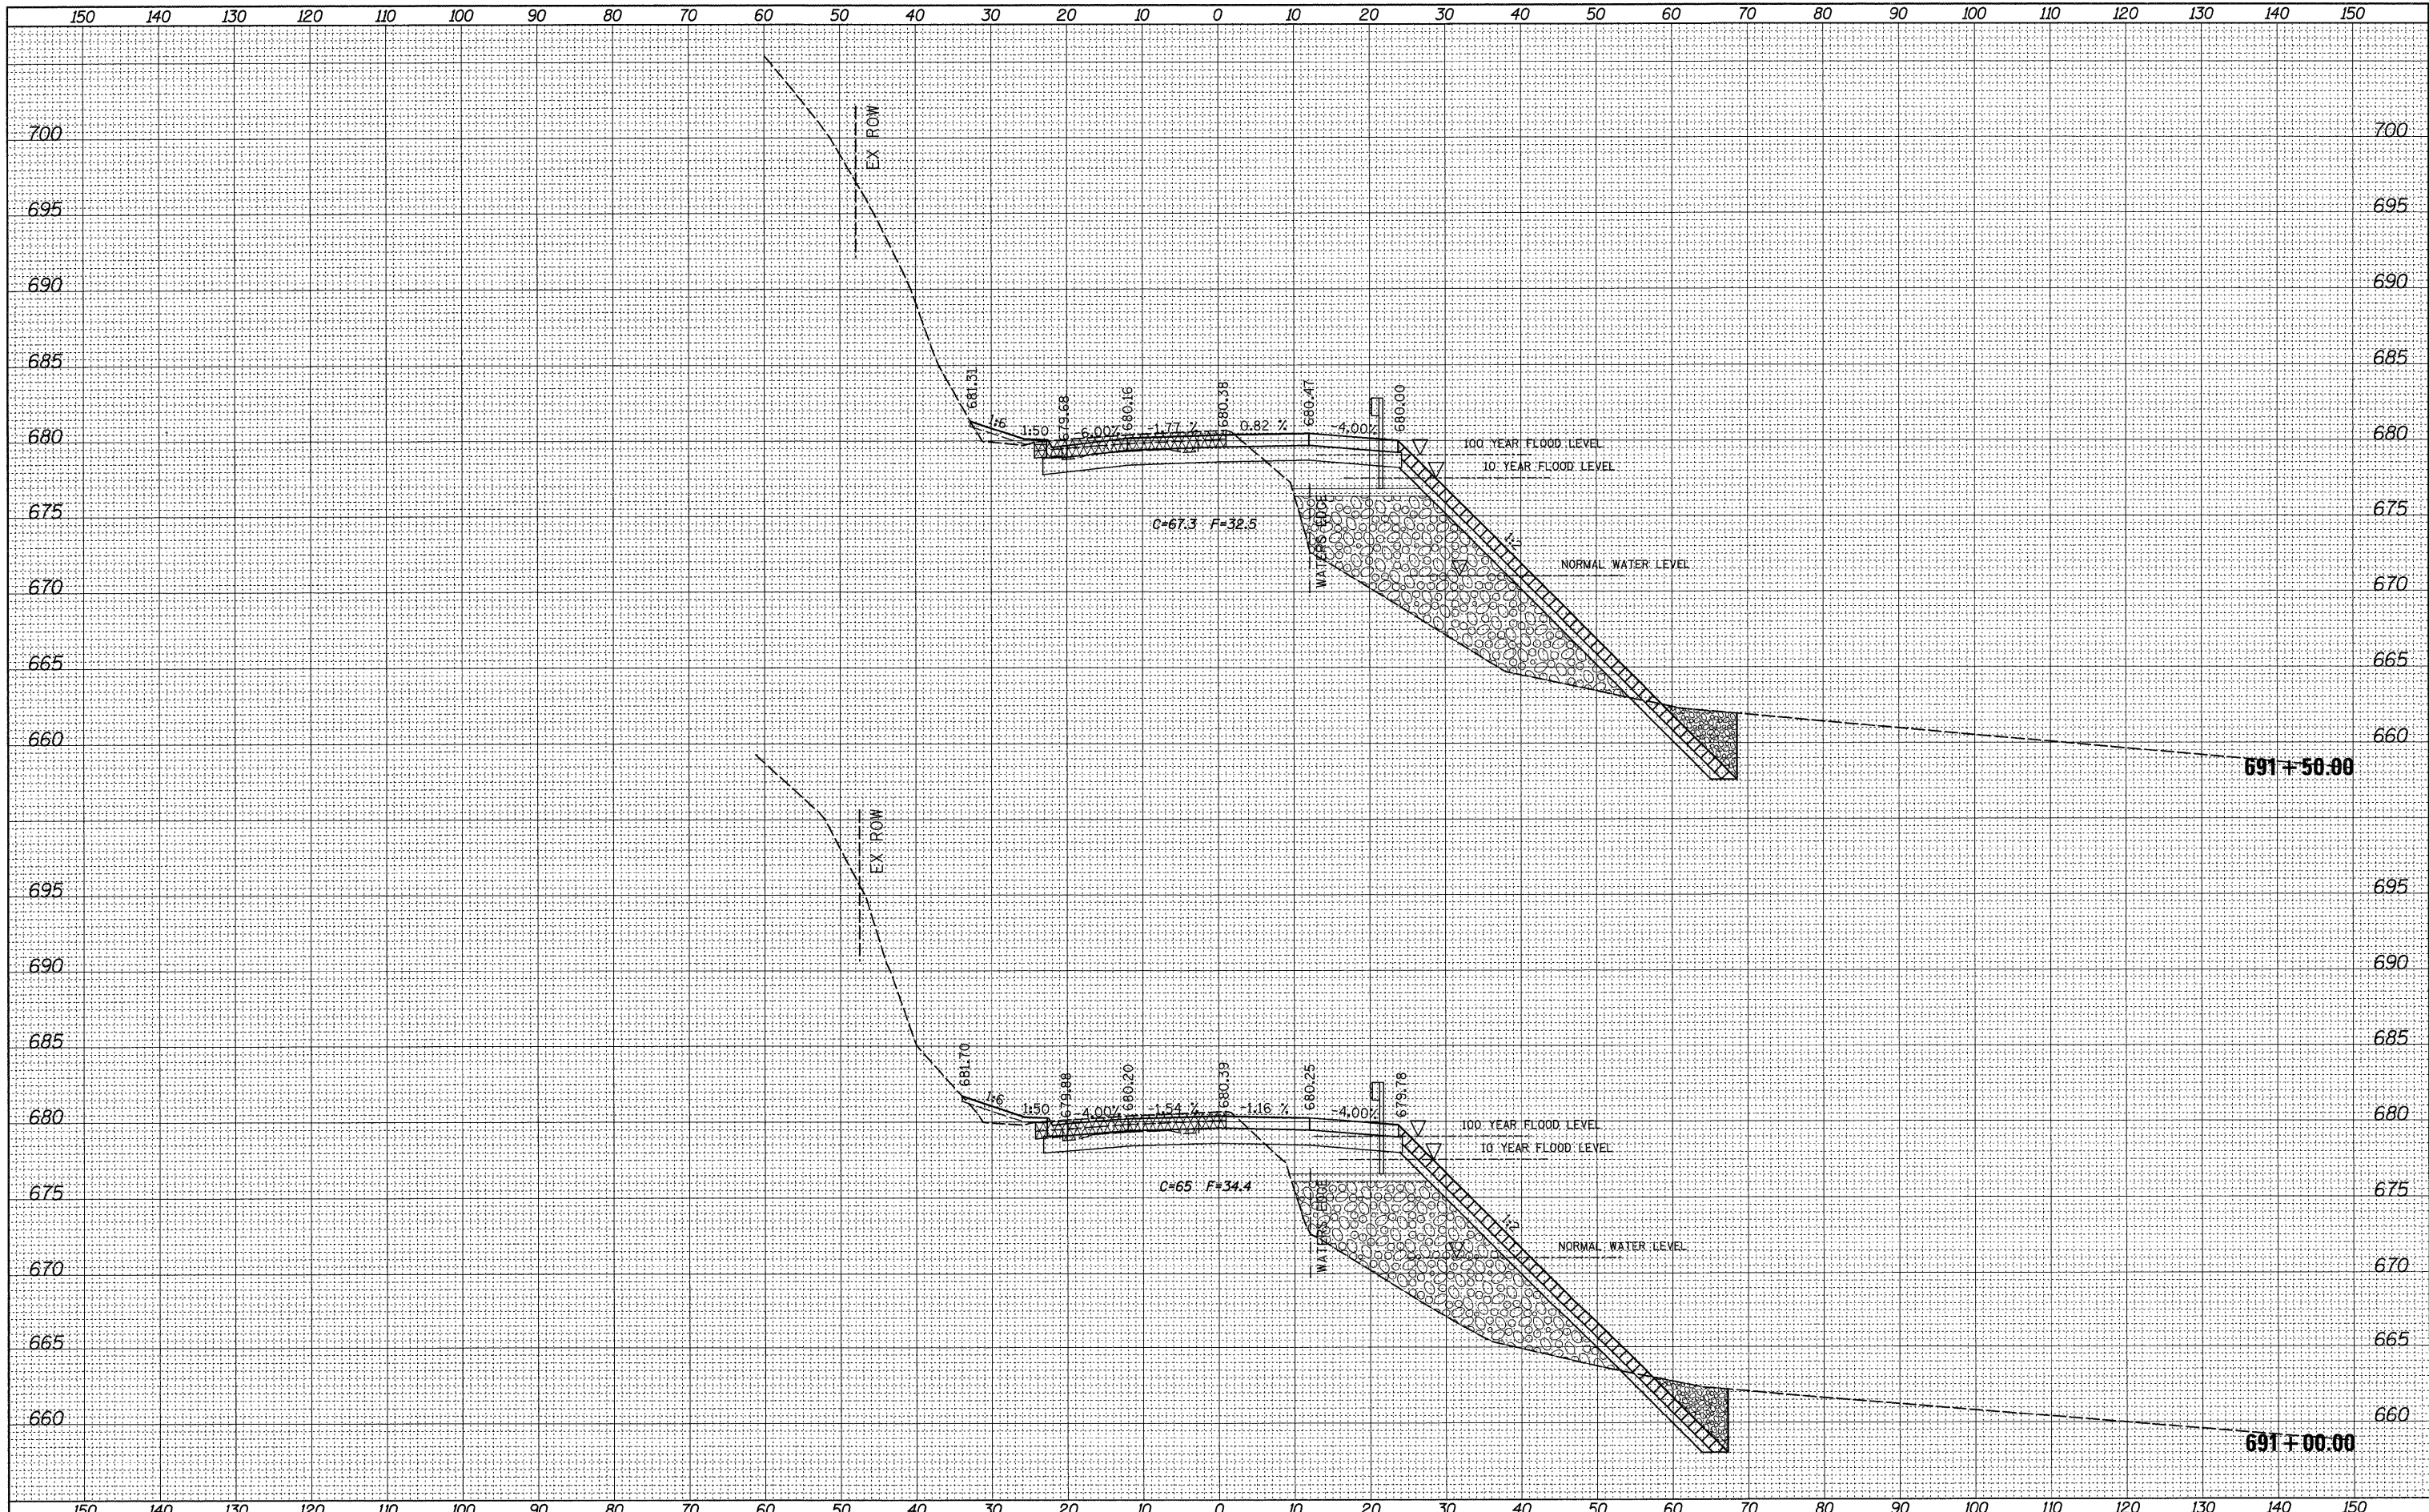

FILE NAME =	USER NAME = grantpm	DESIGNED -	REVISED -	<b>STATE OF ILLINOIS</b> <b>DEPARTMENT OF TRANSPORTATION</b>	<b>IL ROUTE 2</b> <b>CROSS-SECTIONS</b>	F.A.P. RTE. 742	SECTION	COUNTY	TOTAL SHEETS	SHEET NO.
ca\pw\work\p\WIDOT\GRANTPM\dms31213\0206608\msst.dgn	PLOT SCALE = 10.0000' / IN.	DRAWN -	REVISED -				37R-4	OGLE	867	494
PLOT DATE = Tue Mar 30 14:02:37 2010	DATE -	CHECKED -	REVISED -				CONTRACT NO. 64E17		ILLINOIS FED. AID PROJECT	
		DATE -	REVISED -				SCALE:	SHEET NO.	OF SHEETS	STA. 691+00.00 TO STA. 691+50.00