

DATE	BY


  

DATE	BY

DATE	BY

DATE	BY

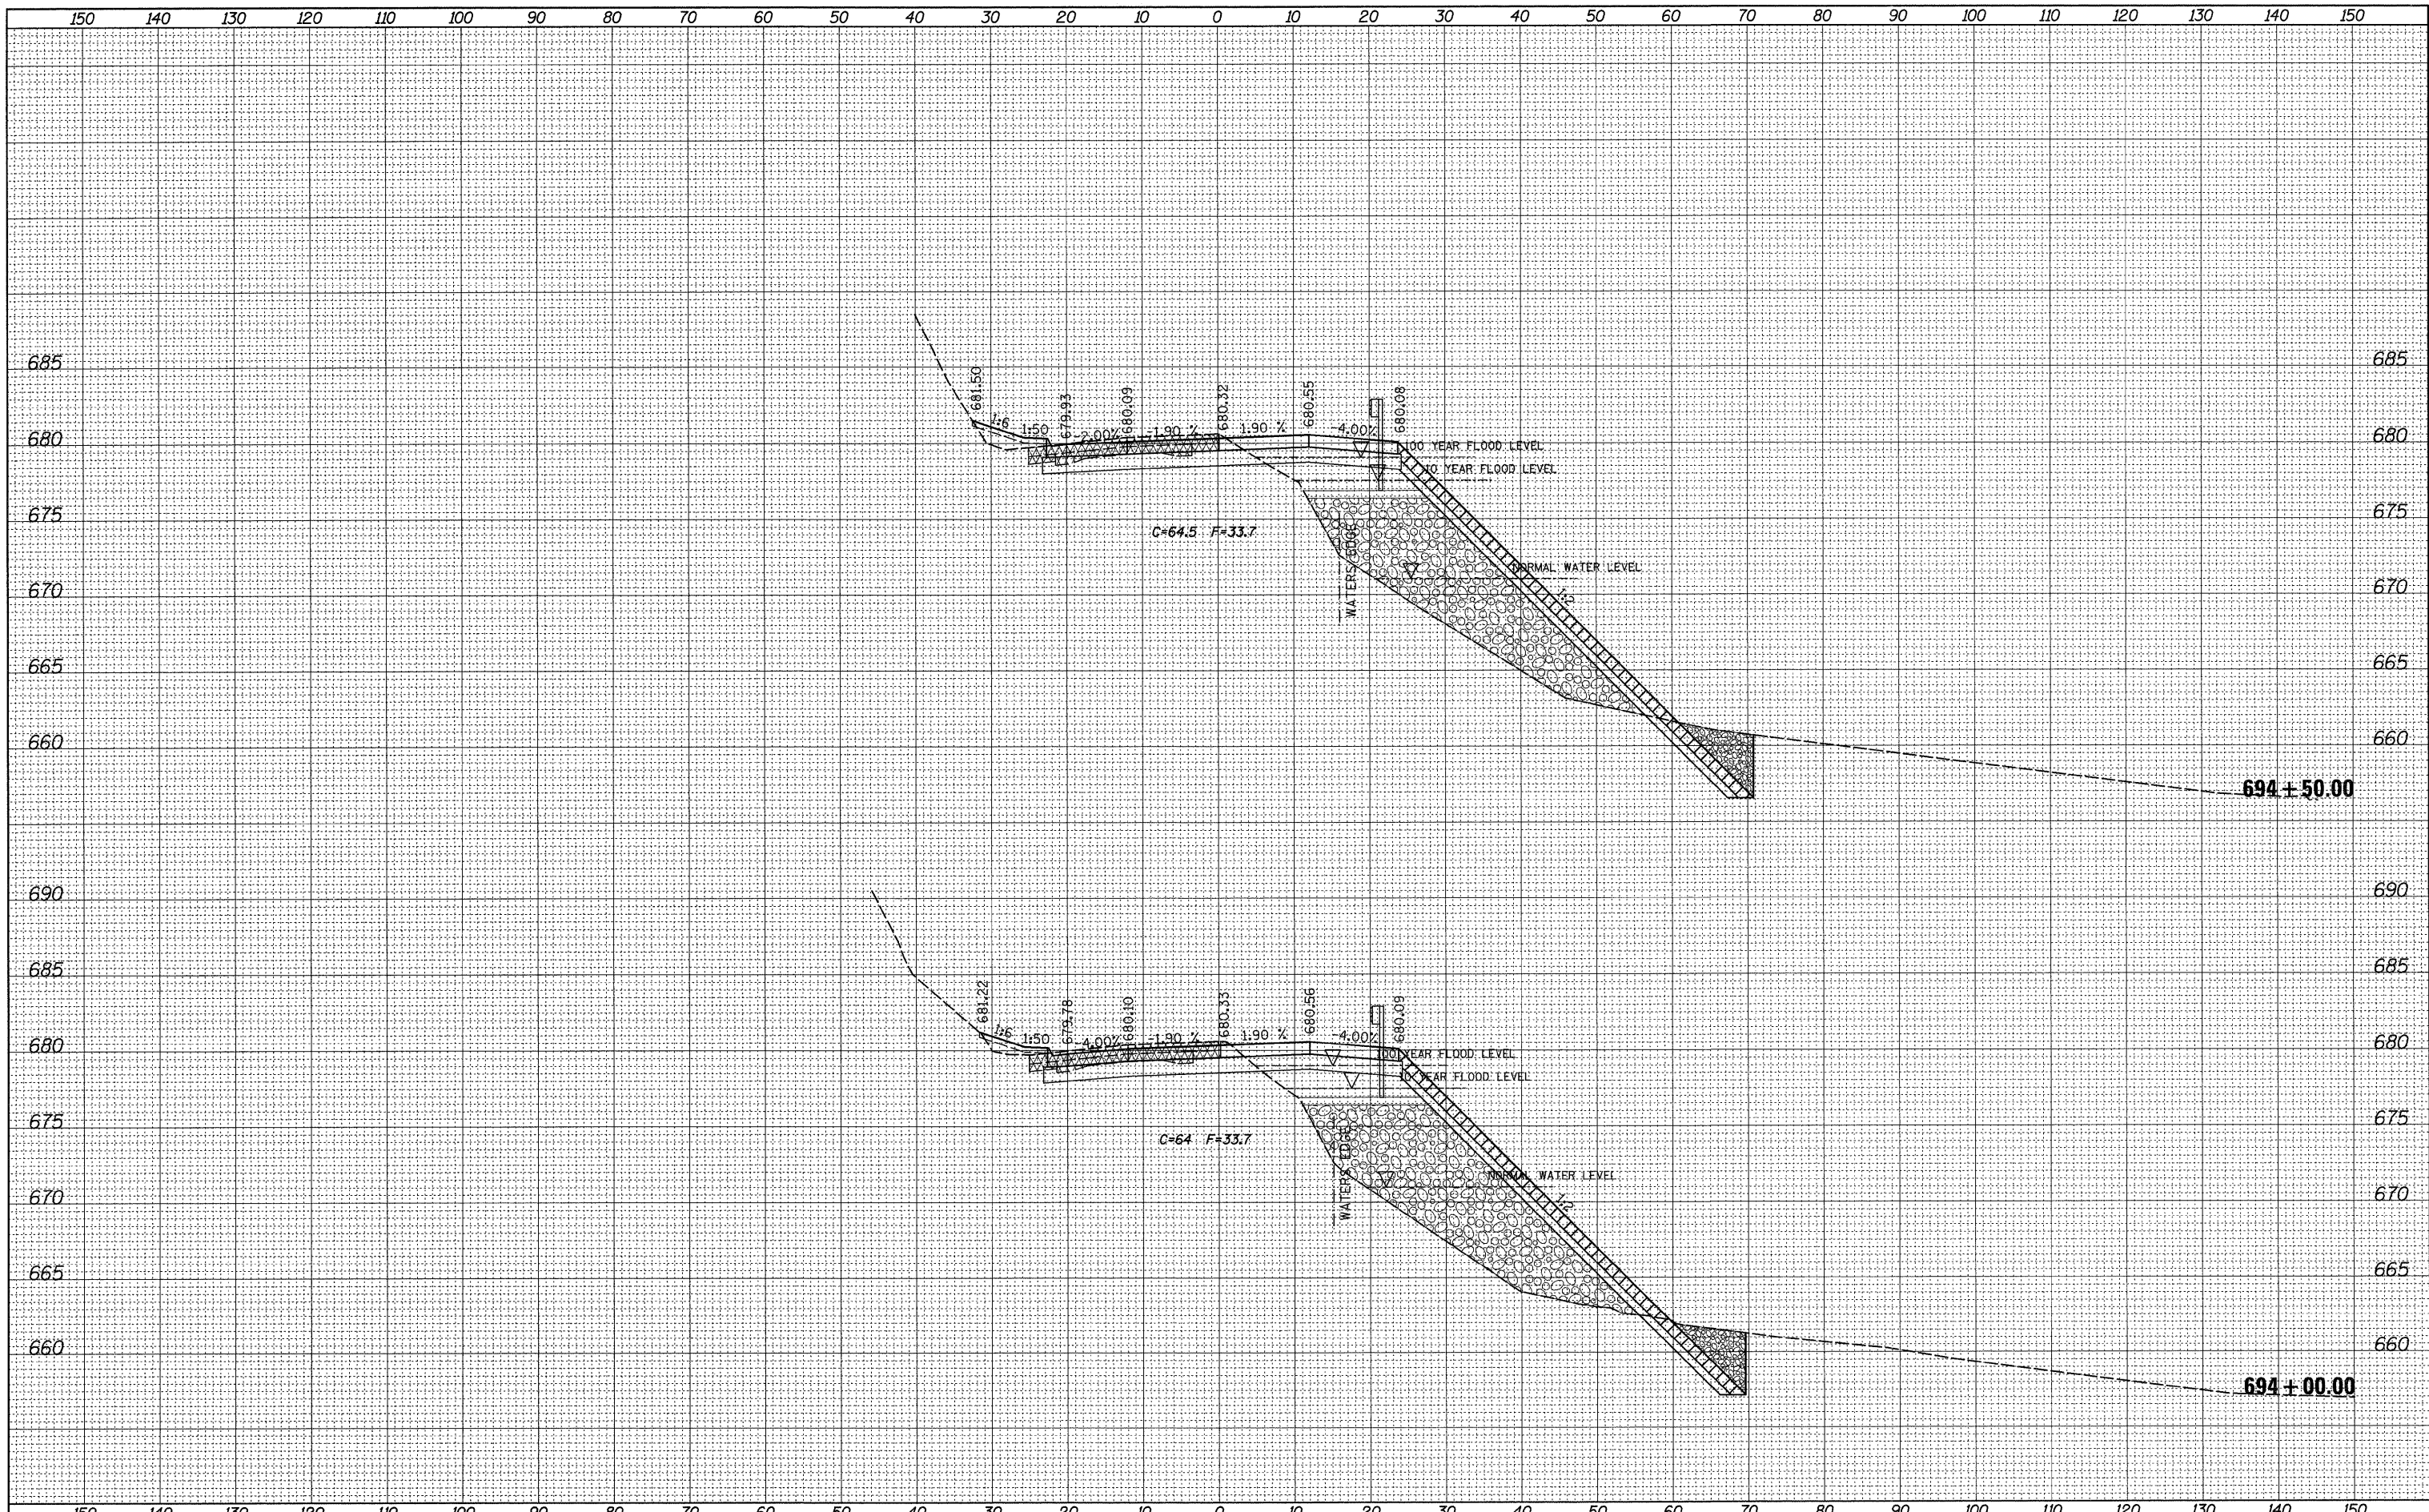

FILE NAME = c:\pw_work\p\WIDOT\GRANTPM\dma31213\0206608\msdt.dgn	USER NAME = grantpm	DESIGNED -	REVISIONS -	<b>STATE OF ILLINOIS</b> <b>DEPARTMENT OF TRANSPORTATION</b>	<b>IL ROUTE 2</b> <b>CROSS-SECTIONS</b>				F.A.P. RTE. 742	SECTION 37R-4	COUNTY OGLE	TOTAL SHEETS 867	SHEET NO. 497
PLOT SCALE = 10.0000' / IN.	CHECKED -	REVISIONS -	SCALE:		SHEET NO.	OF	SHEETS	STA. 694+00.00 TO STA. 694+50.00	ILLINOIS FED. AID PROJECT CONTRACT NO. 64E17				
PLOT DATE = Tue Mar 30 14:02:41 2010	DATE -	REVISIONS -											