


DATE	
BY	
FINAL SURVEY	SURVEYED
NOTE BOOK NO.	PLOTTED
	TEMPLATE
	AREAS CHECKED

DATE	
BY	
ORIGINAL SURVEY	SURVEYED
NOTE BOOK NO.	PLOTTED
	TEMPLATE
	AREAS CHECKED

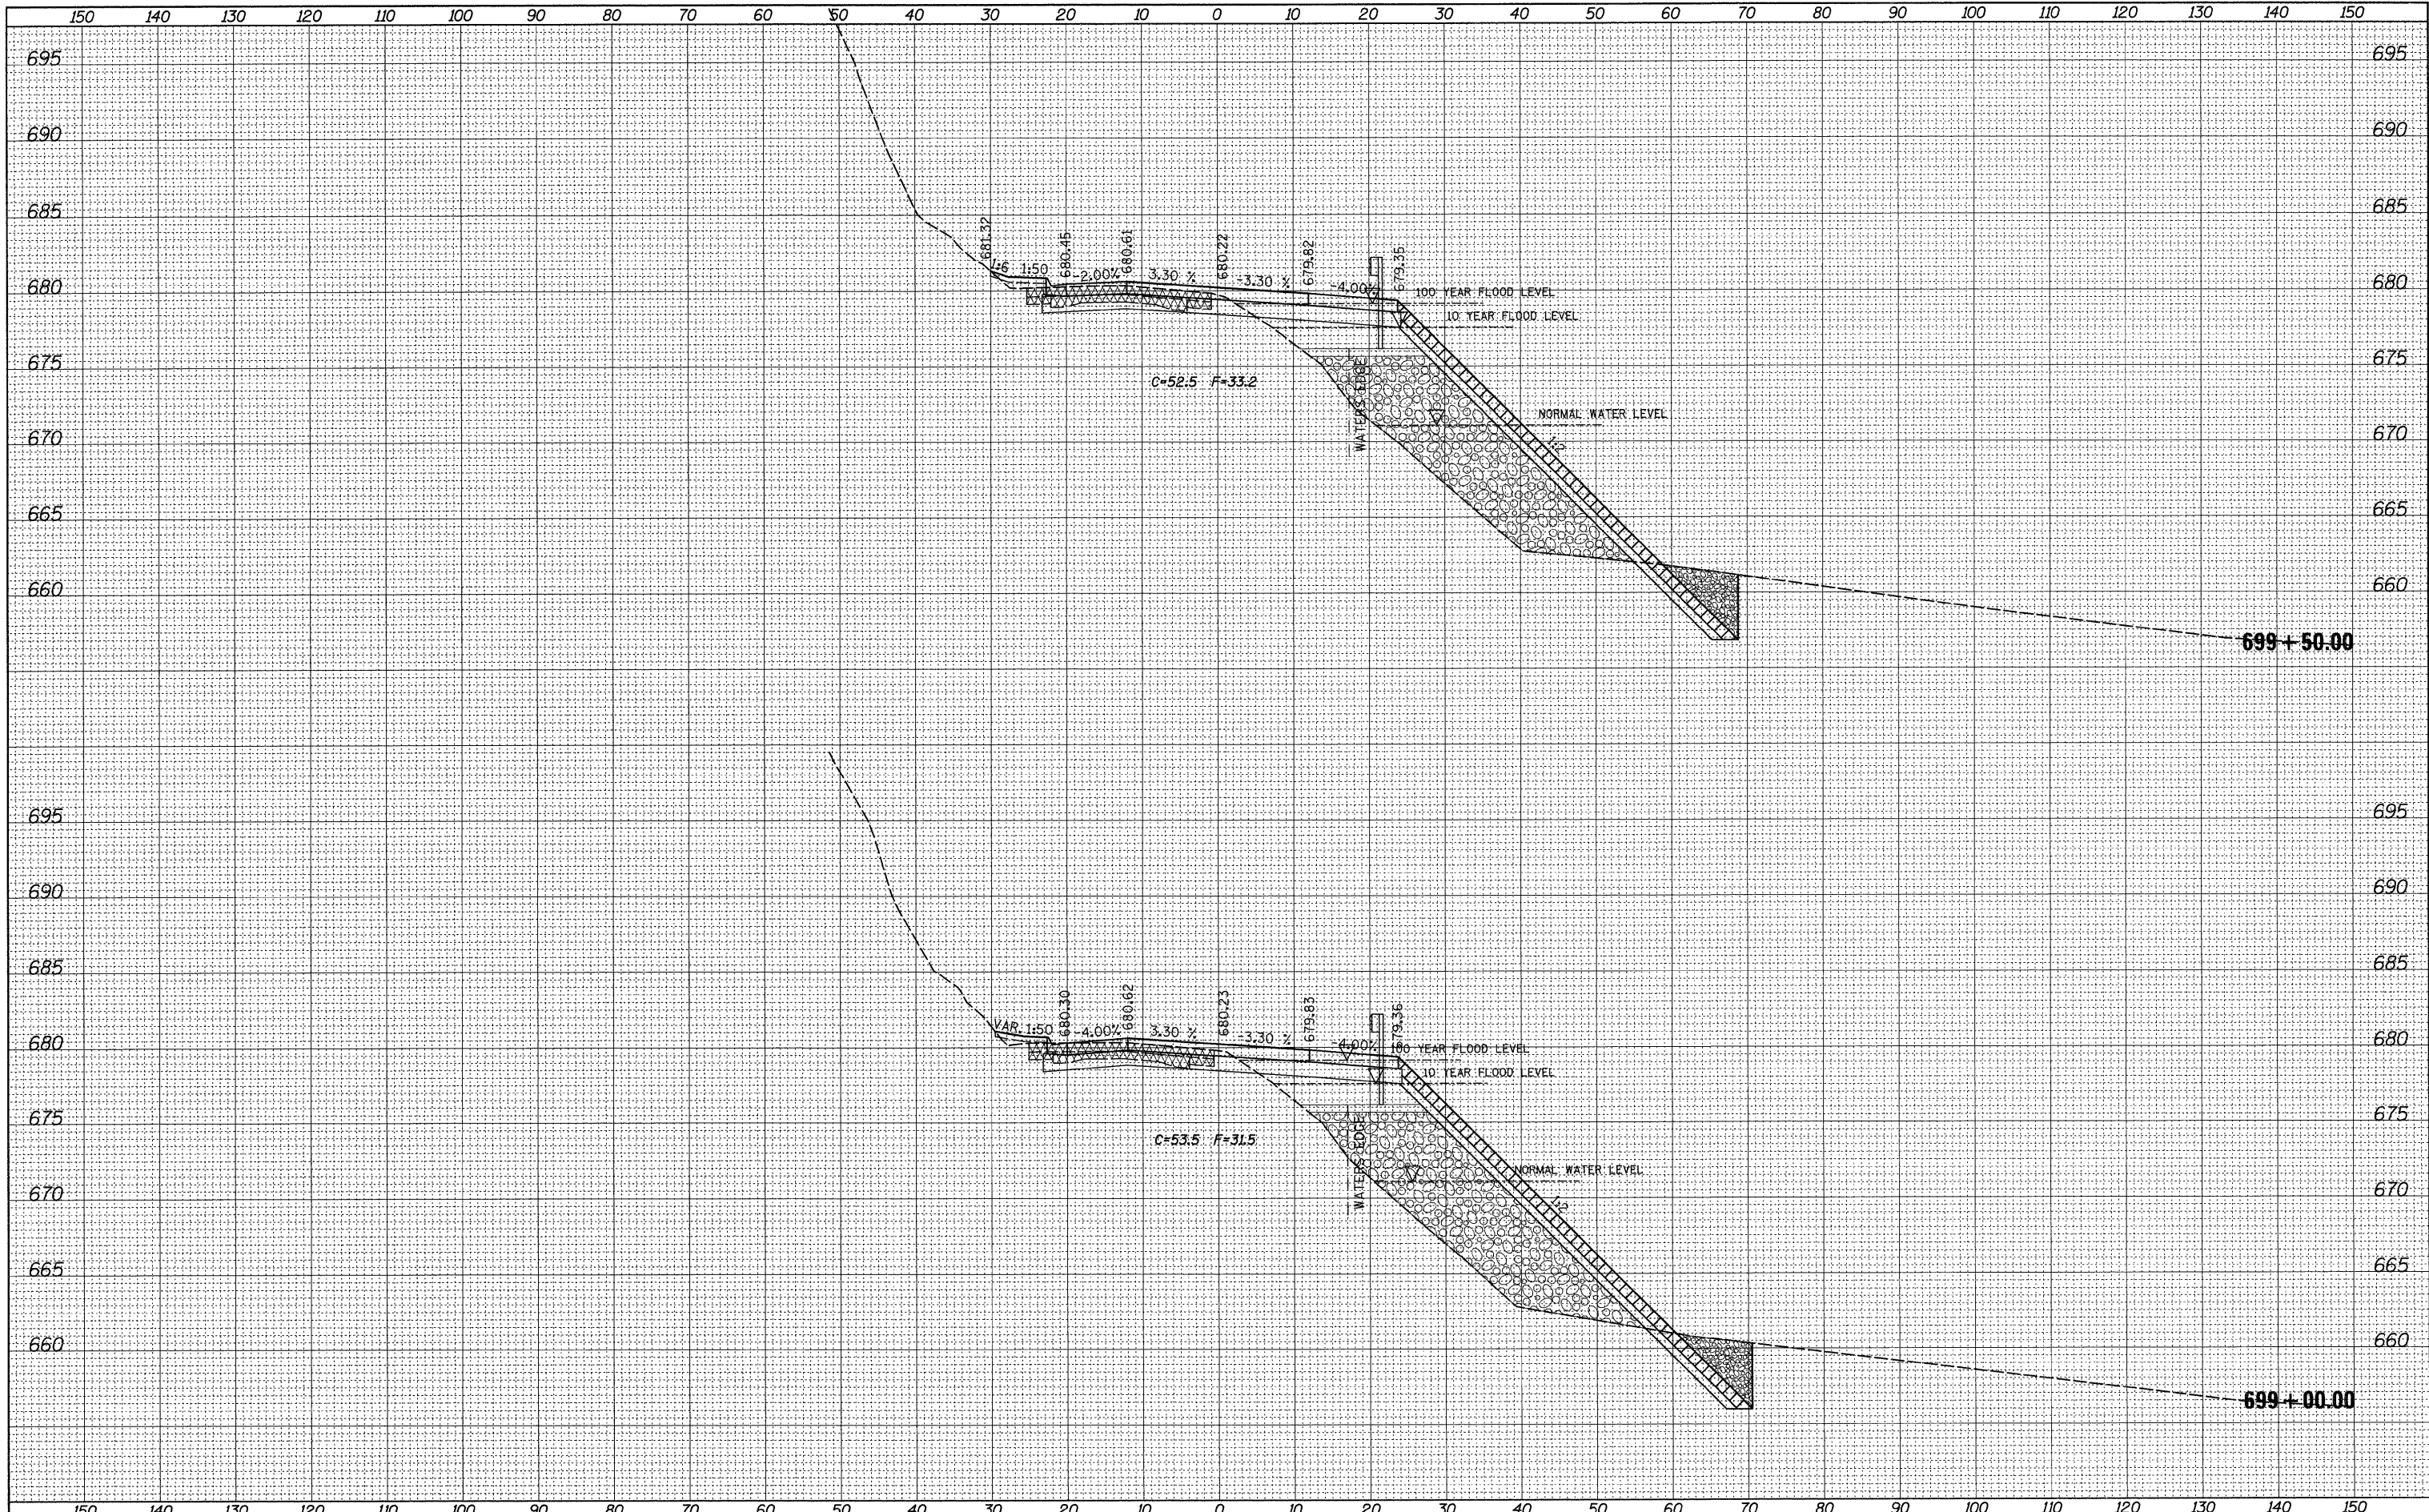

FILE NAME =	USER NAME = grantpm	DESIGNED -	REVISED -	STATE OF ILLINOIS DEPARTMENT OF TRANSPORTATION	IL ROUTE 2 CROSS-SECTIONS			F.A.P. P.T.E.	SECTION	COUNTY	TOTAL SHEETS	SHEET NO.
ct:\pw_work\PIWIDOT\GRANTPM\dms31213\0206608\msd.txdgn		DRAWN -	REVISED -		742	37R-4	OGLE	867	502			
PLOT SCALE = 10,0000' / IN.		CHECKED -	REVISED -		SCALE:			CONTRACT NO. 64E17				
PLOT DATE = Tue Mar 30 14:02:47 2010		DATE -	REVISED -		SHEET NO. OF SHEETS STA. 699+00.00 TO STA. 699+50.00			ILLINOIS FED. AID PROJECT				