


DATE	
BY	
FINAL SURVEY	SURVEYED
NOTE BOOK NO.	PLOTTED
	TEMPLATE
	AREAS CHECKED

DATE	
BY	
ORIGINAL SURVEY	SURVEYED
NOTE BOOK NO.	PLOTTED
	TEMPLATE
	AREAS CHECKED

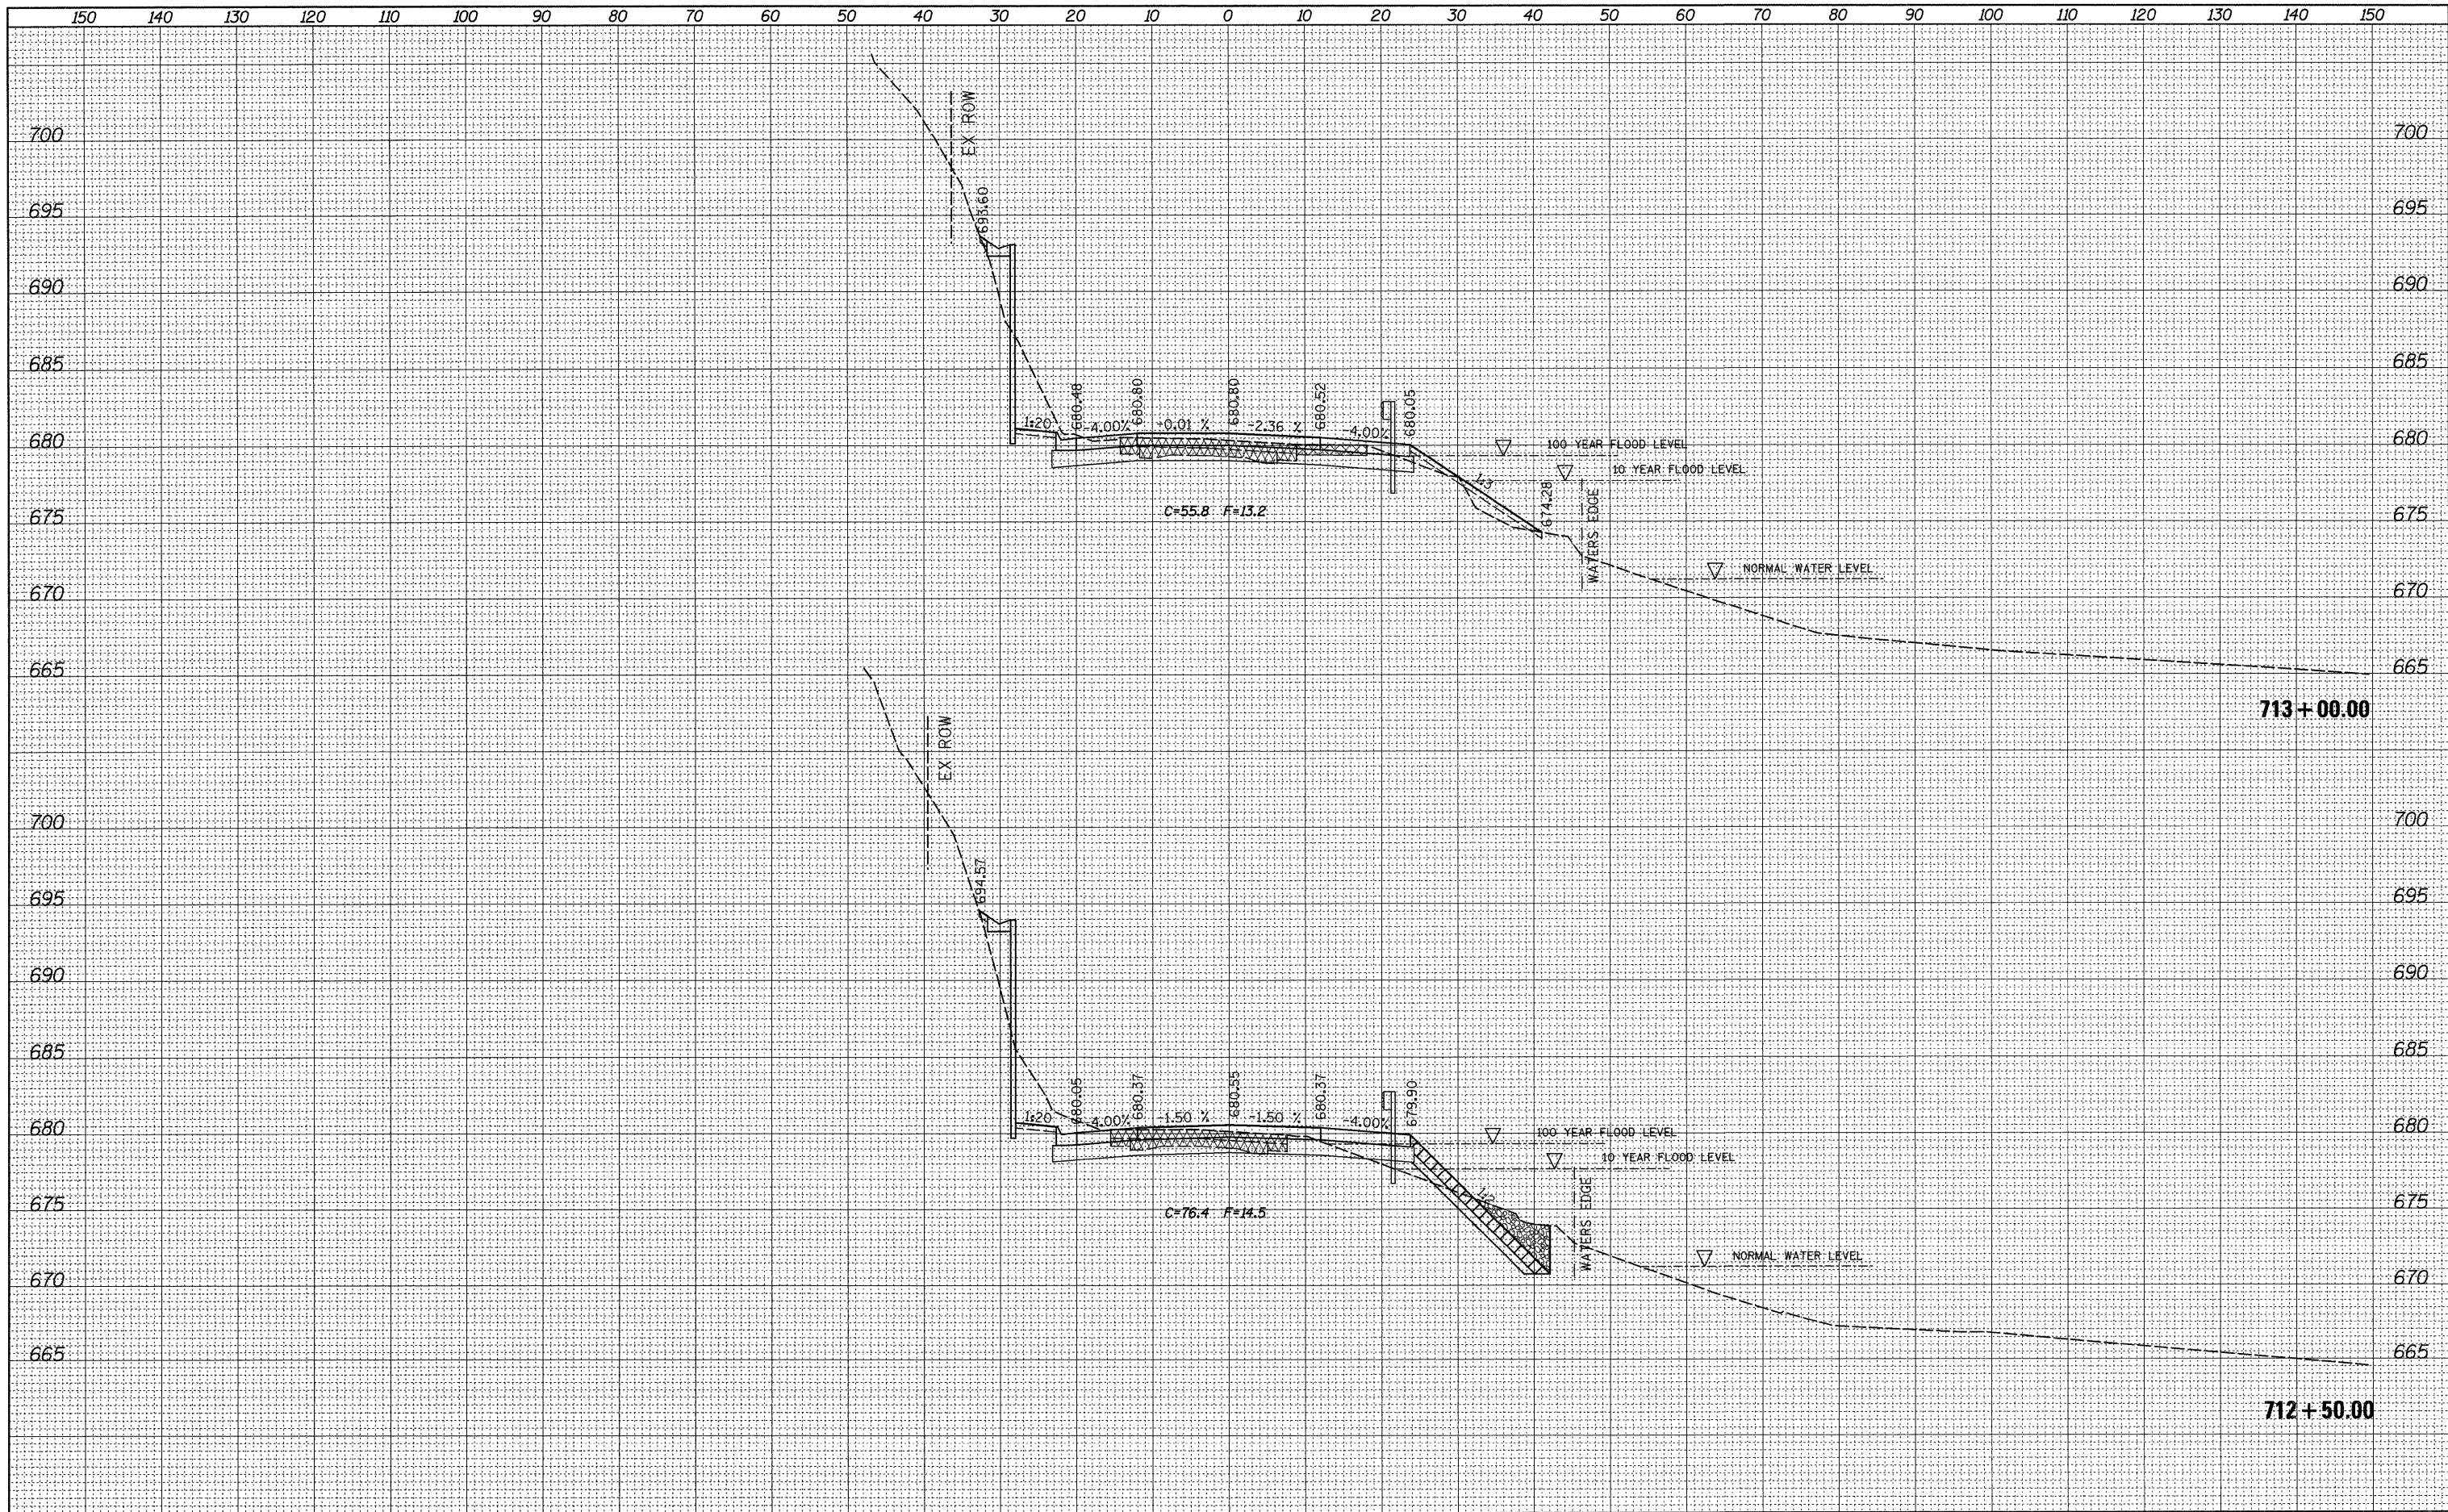

FILE NAME =	USER NAME = grantpm	DESIGNED -	REVISED -	STATE OF ILLINOIS DEPARTMENT OF TRANSPORTATION	IL ROUTE 2 CROSS-SECTIONS			F.A.P. RTE.	SECTION	COUNTY	TOTAL SHEETS	SHEET NO.
ce:\pw\work\PWIDOT\GRANTPM\dms31213\02066208xms1.dgn		DRAWN -	REVISED -		742	37R-4	OGLE	867	516			
PLOT SCALE = 10,0000' / IN.		CHECKED -	REVISED -		SCALE: SHEET NO. OF SHEETS STA. 712+50.00 TO STA. 713+00.00			CONTRACT NO. 64E17				
PLOT DATE = Tue Mar 30 14:03:02 2010		DATE -	REVISED -		ILLINOIS FED. AID PROJECT							