


DATE	
BY	
FINAL SURVEY	
SURVEYED	
PLOTTED	
TEMPLATE	
AREAS	
CHECKED	
NO.	

DATE	
BY	
ORIGINAL SURVEY	
SURVEYED	
PLOTTED	
TEMPLATE	
AREAS	
CHECKED	
NO.	

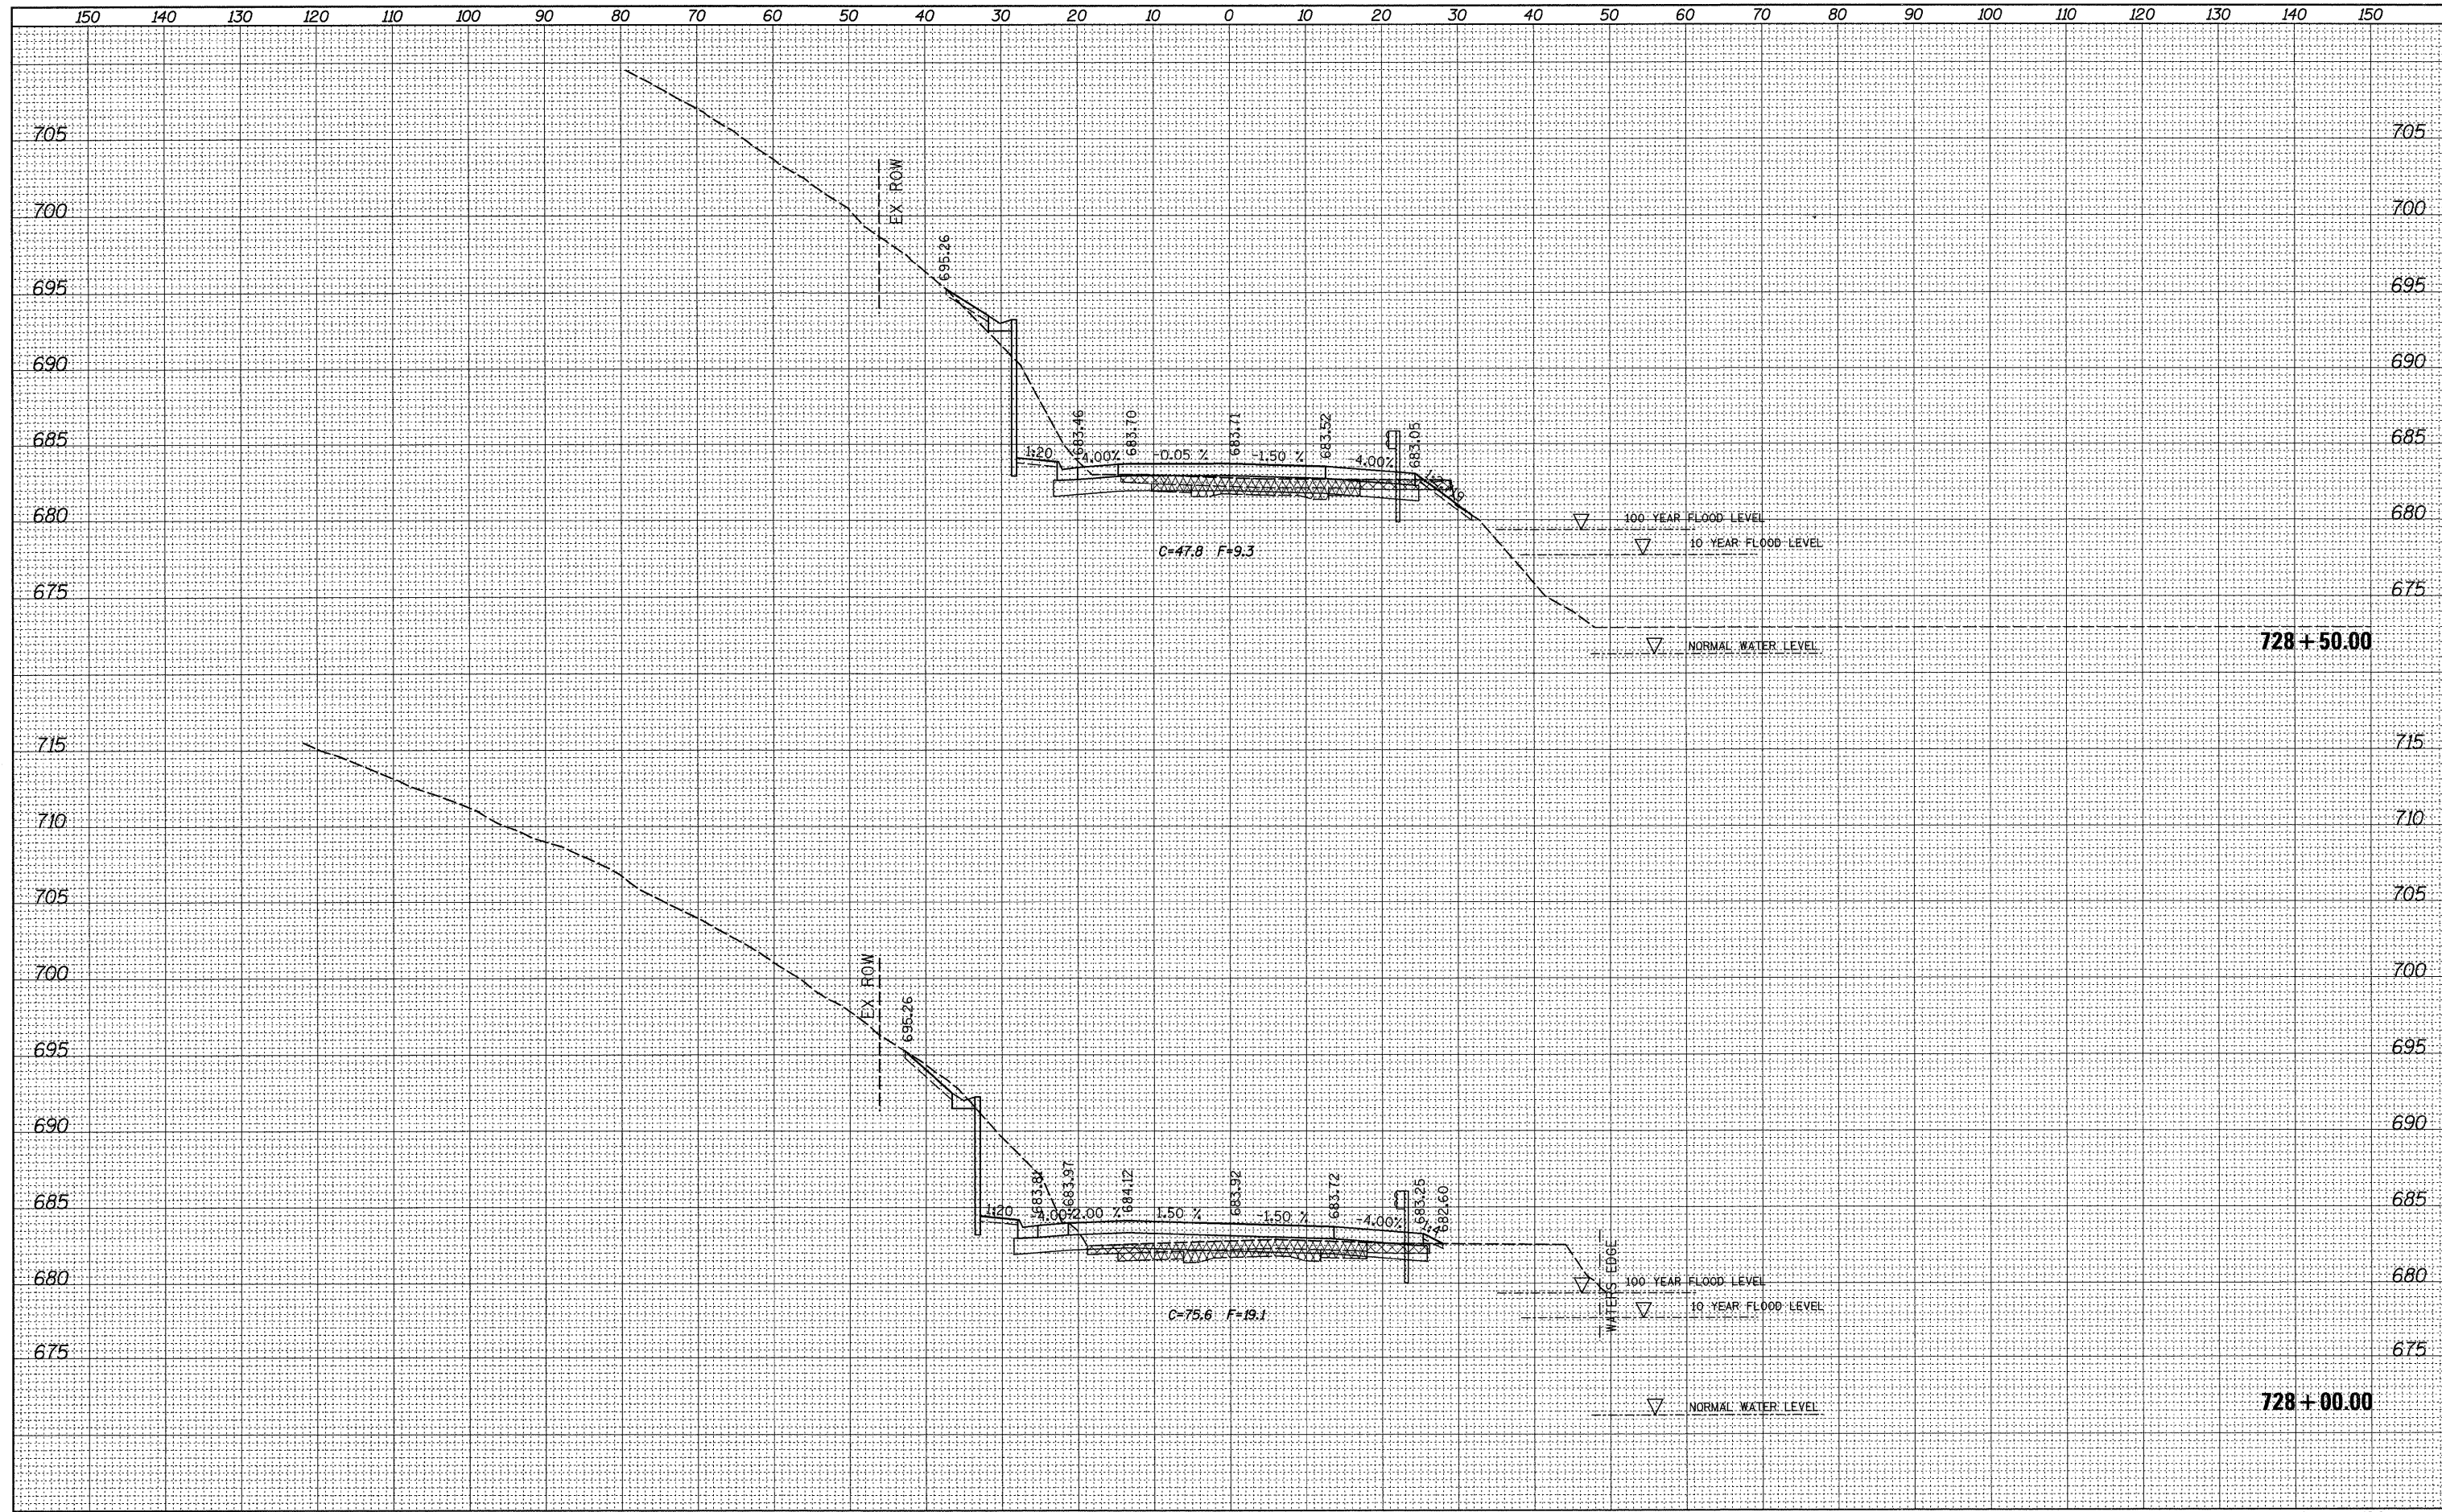

FILE NAME =	USER NAME = grantpm
c:\pwork\pwork\GRANTPM\dms31213\0206600\dms31213.dgn	
PLOT SCALE = 10,0000' / IN.	
PLOT DATE = Tue Mar 30 14:03:16 2010	

DESIGNED -	REVISED -
DRAWN -	REVISED -
CHECKED -	REVISED -
DATE -	REVISED -

**STATE OF ILLINOIS  
DEPARTMENT OF TRANSPORTATION**

<b>IL ROUTE 2 CROSS-SECTIONS</b>			
SCALE:	SHEET NO.	OF SHEETS	STA. 728+00.00 TO STA. 728+50.00

F.A.P. RTE.	SECTION	COUNTY	TOTAL SHEETS	SHEET NO.
742	37R-4	OGLE	867	529
CONTRACT NO. 64E17				
ILLINOIS FED. AID PROJECT				