


DATE	
BY	
ORIGINAL SURVEY	SURVEYED
NOTE BOOK	PLOTTED
NO.	TEMPLATE
	AREAS CHECKED

DATE	
BY	
ORIGINAL SURVEY	SURVEYED
NOTE BOOK	PLOTTED
NO.	TEMPLATE
	AREAS CHECKED

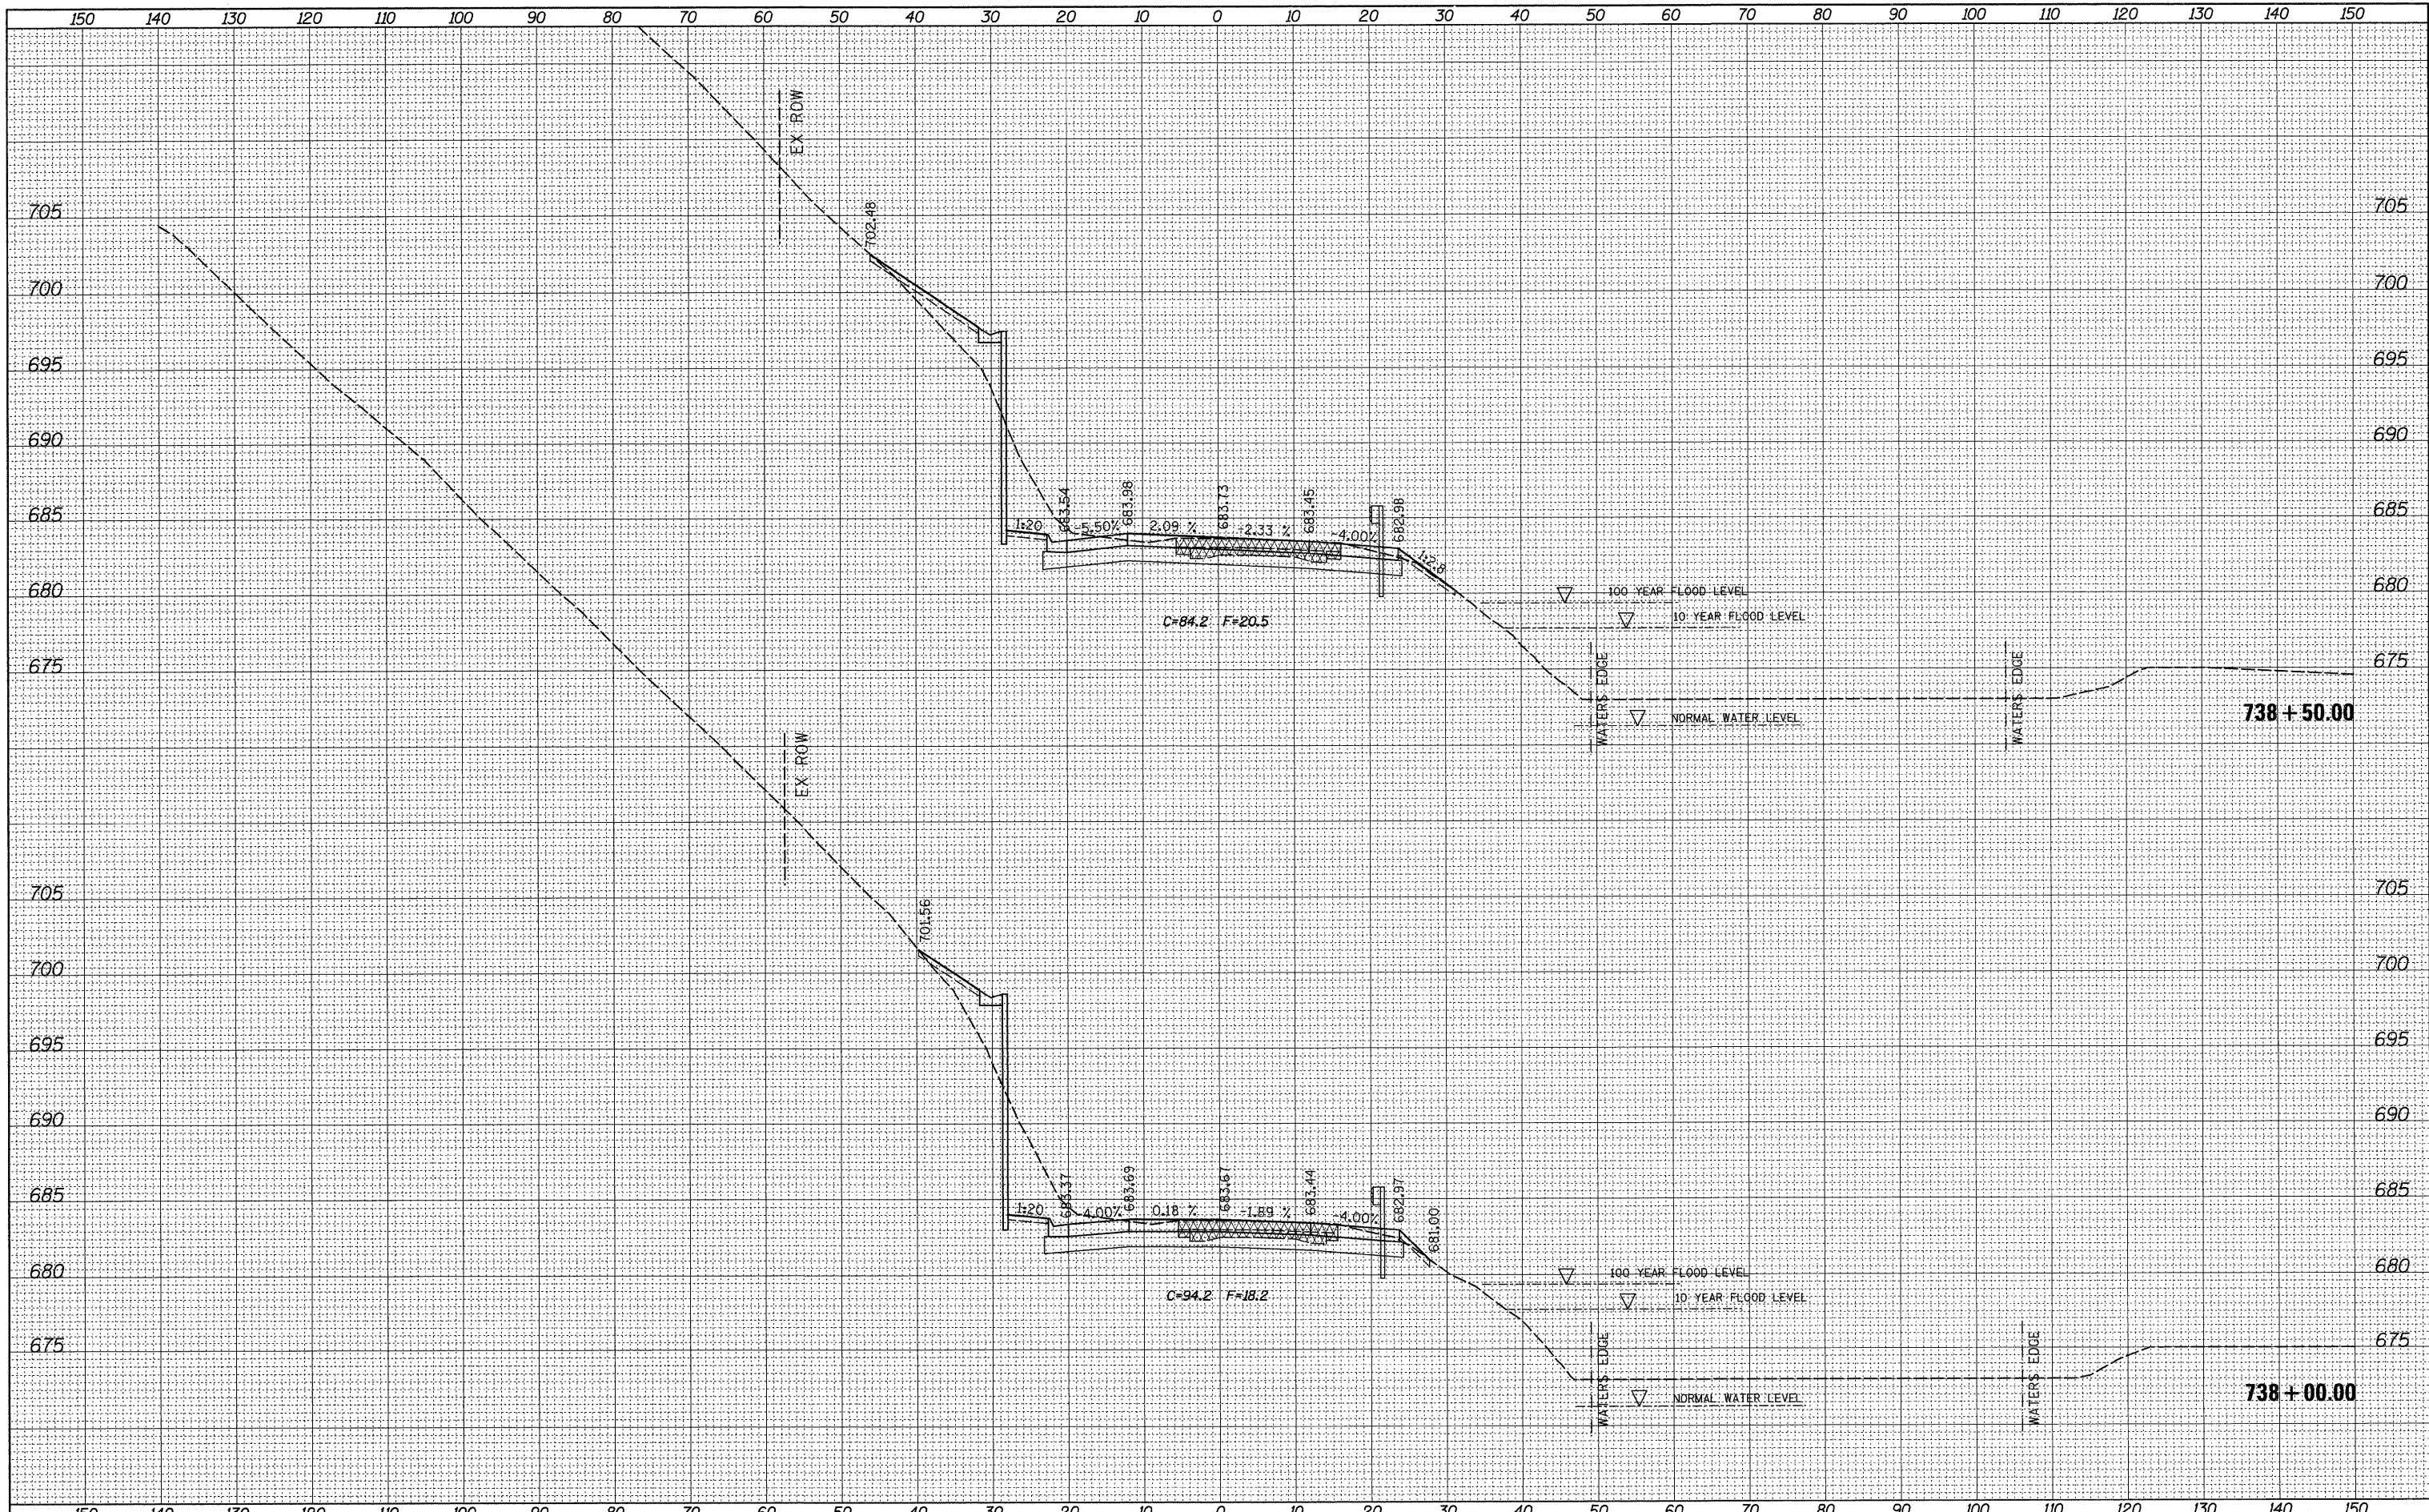

FILE NAME =	USER NAME = grantpm	DESIGNED -	REVISED -	STATE OF ILLINOIS DEPARTMENT OF TRANSPORTATION	IL ROUTE 2 CROSS-SECTIONS			F.A.P. RTE.	SECTION	COUNTY	TOTAL SHEETS	SHEET NO.			
ca\pw\work\PWIDOT\GRANTPM\dms31213\0206608xms	tl.dgn	DRAWN -	REVISED -		SCALE:	SHEET NO.	OF	SHEETS	STA. 738+00.00	TO STA. 738+50.00	742	37R-4	OGLE	867	539
	PLOT SCALE = 10.0000' / IN.	CHECKED -	REVISED -												
	PLOT DATE = Tue Mar 30 14:03:25 2010	DATE -	REVISED -												
											CONTRACT NO. 64E17			ILLINOIS FED. AID PROJECT	