


BY	DATE
SURVEYED	
PLOTTED	
NOTE BOOK	
TEMPLATE	
AREAS CHECKED	
NO.	

BY	DATE
SURVEYED	
PLOTTED	
NOTE BOOK	
TEMPLATE	
AREAS CHECKED	
NO.	

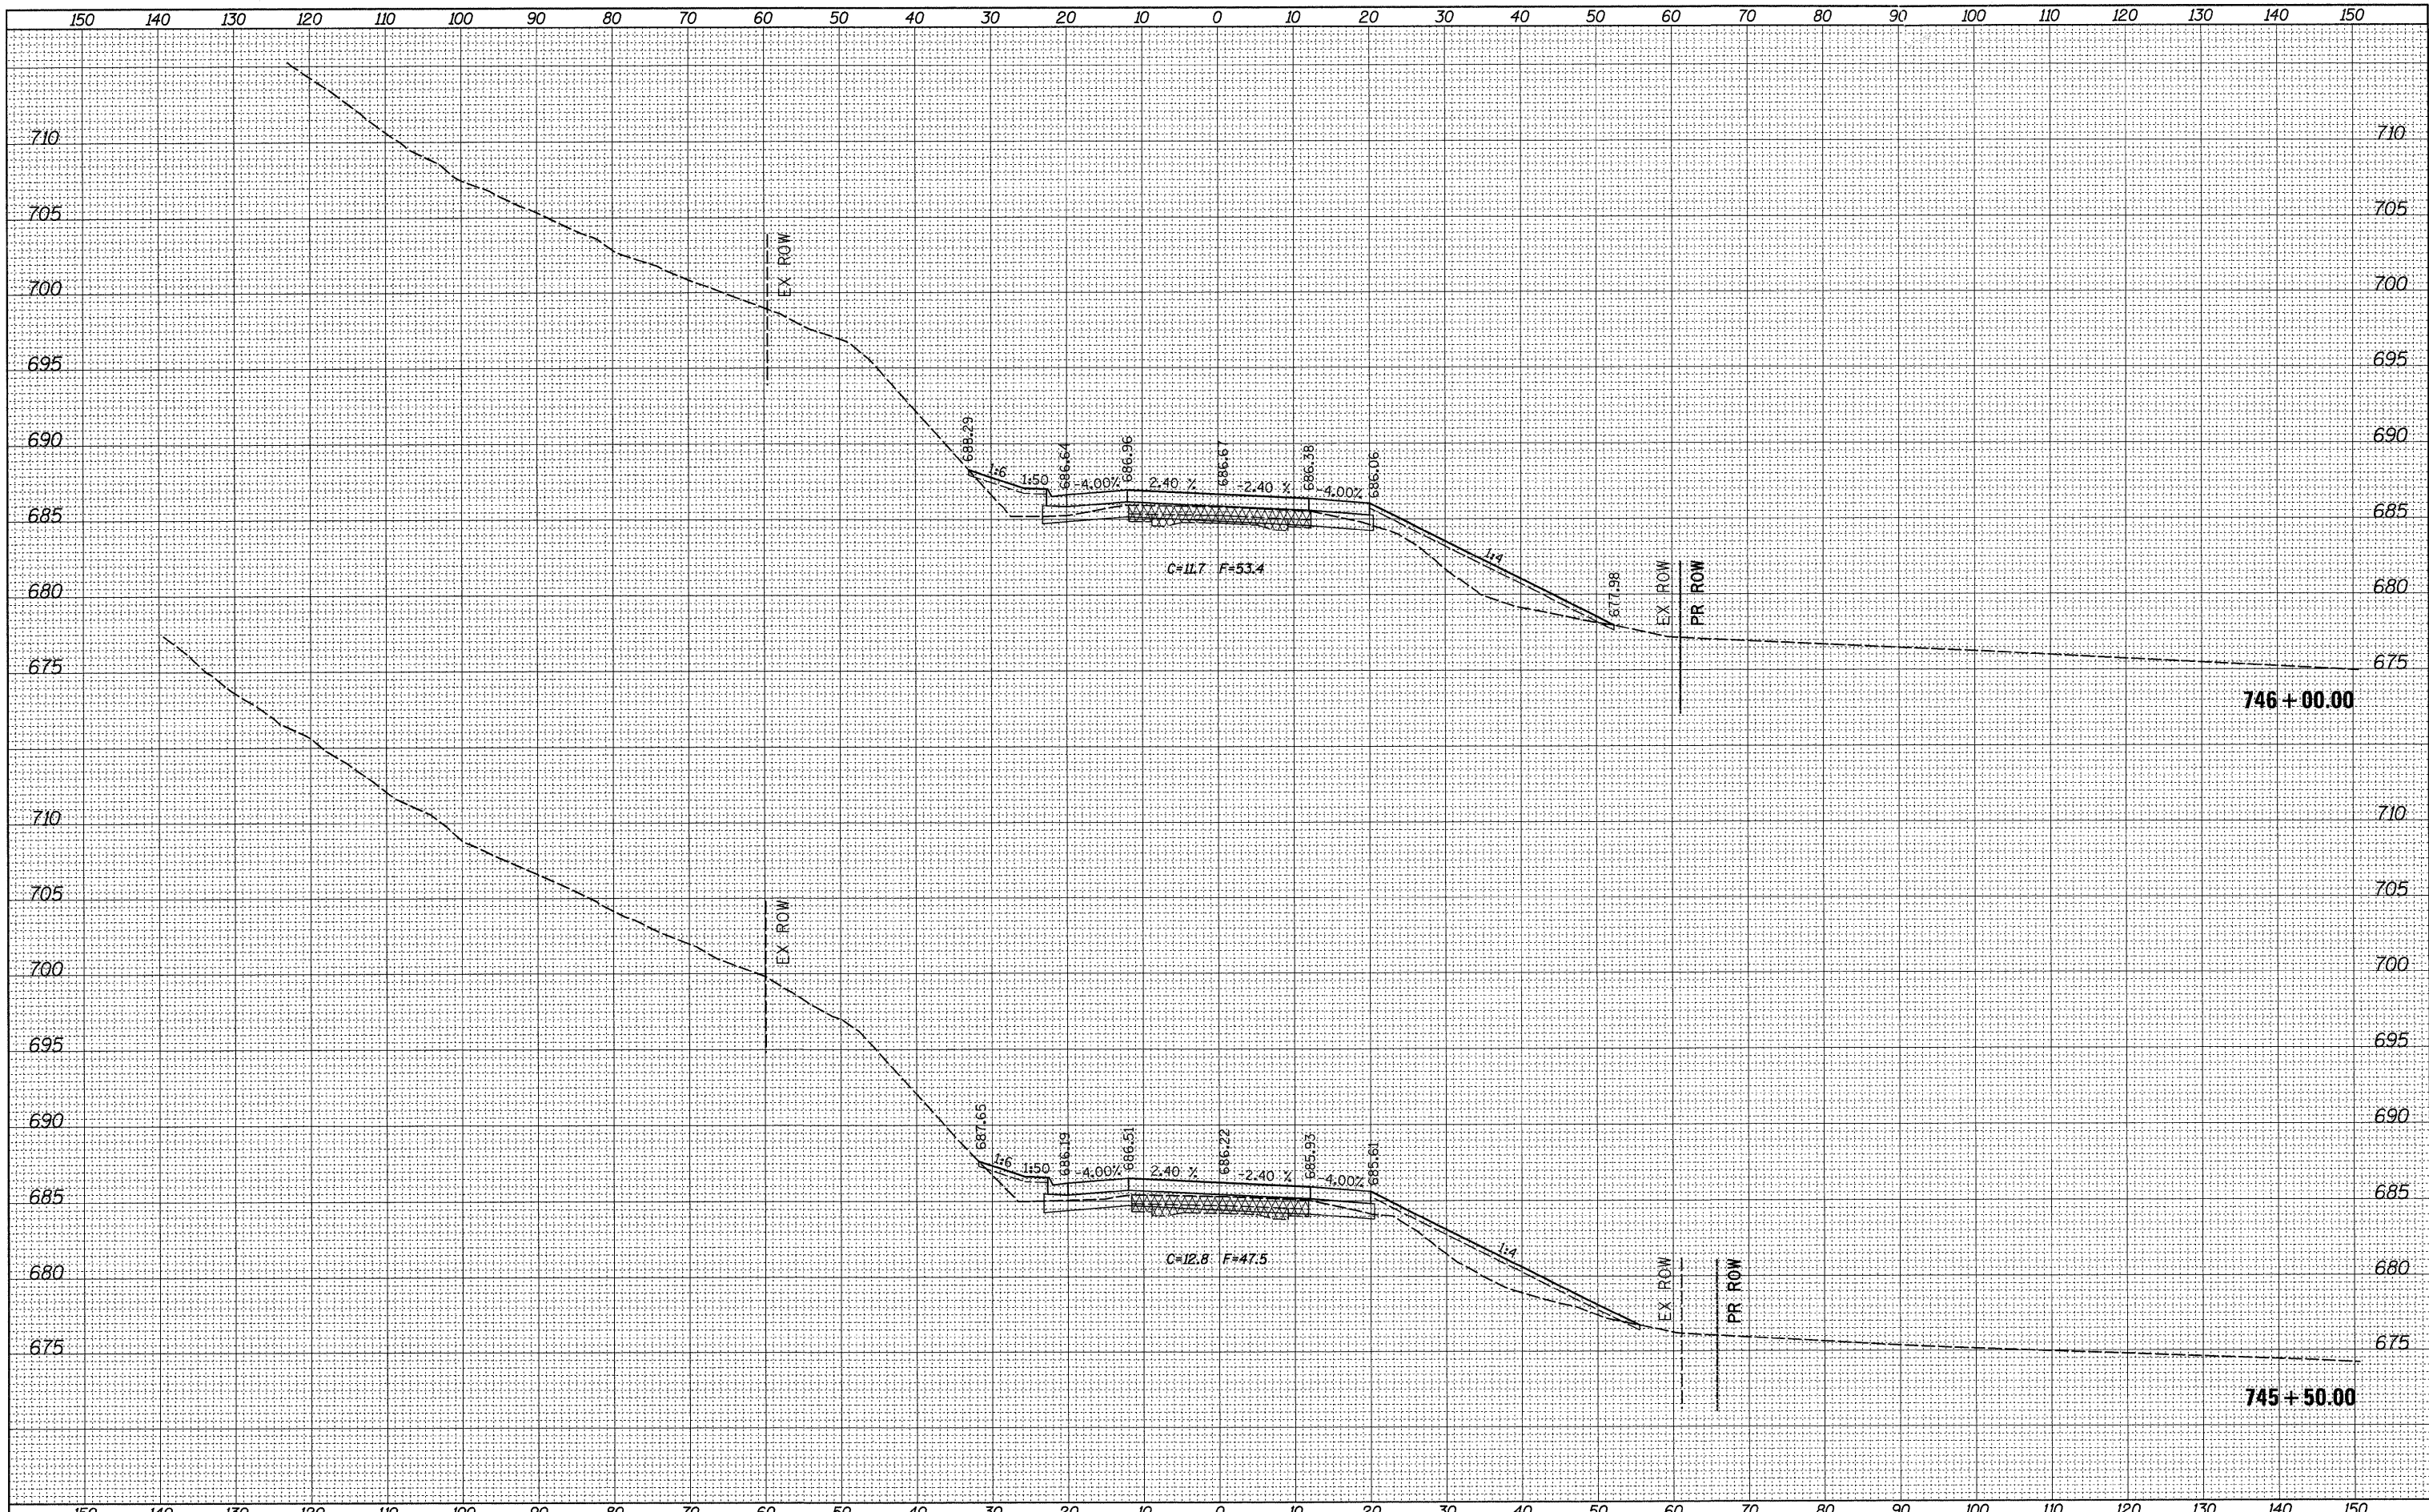

FILE NAME =	USER NAME = grantpm	DESIGNED -	REVISED -	STATE OF ILLINOIS DEPARTMENT OF TRANSPORTATION	IL ROUTE 2 CROSS-SECTIONS			F.A.P. RTE.	SECTION	COUNTY	TOTAL SHEETS	SHEET NO.
ct:\pw_work\PWIDOT\GRANTPM\dms31213\0206608xms1.dgn	PLOT SCALE = 10.0000' / IN.	DRAWN -	REVISED -		742	37R-4	OGLE	867	547			
PLOT DATE = Tue Mar 30 14:03:33 2010	DATE -	CHECKED -	REVISED -		SCALE: SHEET NO. OF SHEETS STA. 745+50.00 TO STA. 746+00.00			CONTRACT NO. 64E17				
		DATE -	REVISED -					ILLINOIS FED. AID PROJECT				