


DATE	
BY	
SURVEYED	
PLOTTED	
TEMPLATE	
NOTE BOOK	
AREAS CHECKED	
NO.	

DATE	
BY	
SURVEYED	
PLOTTED	
TEMPLATE	
NOTE BOOK	
AREAS CHECKED	
NO.	

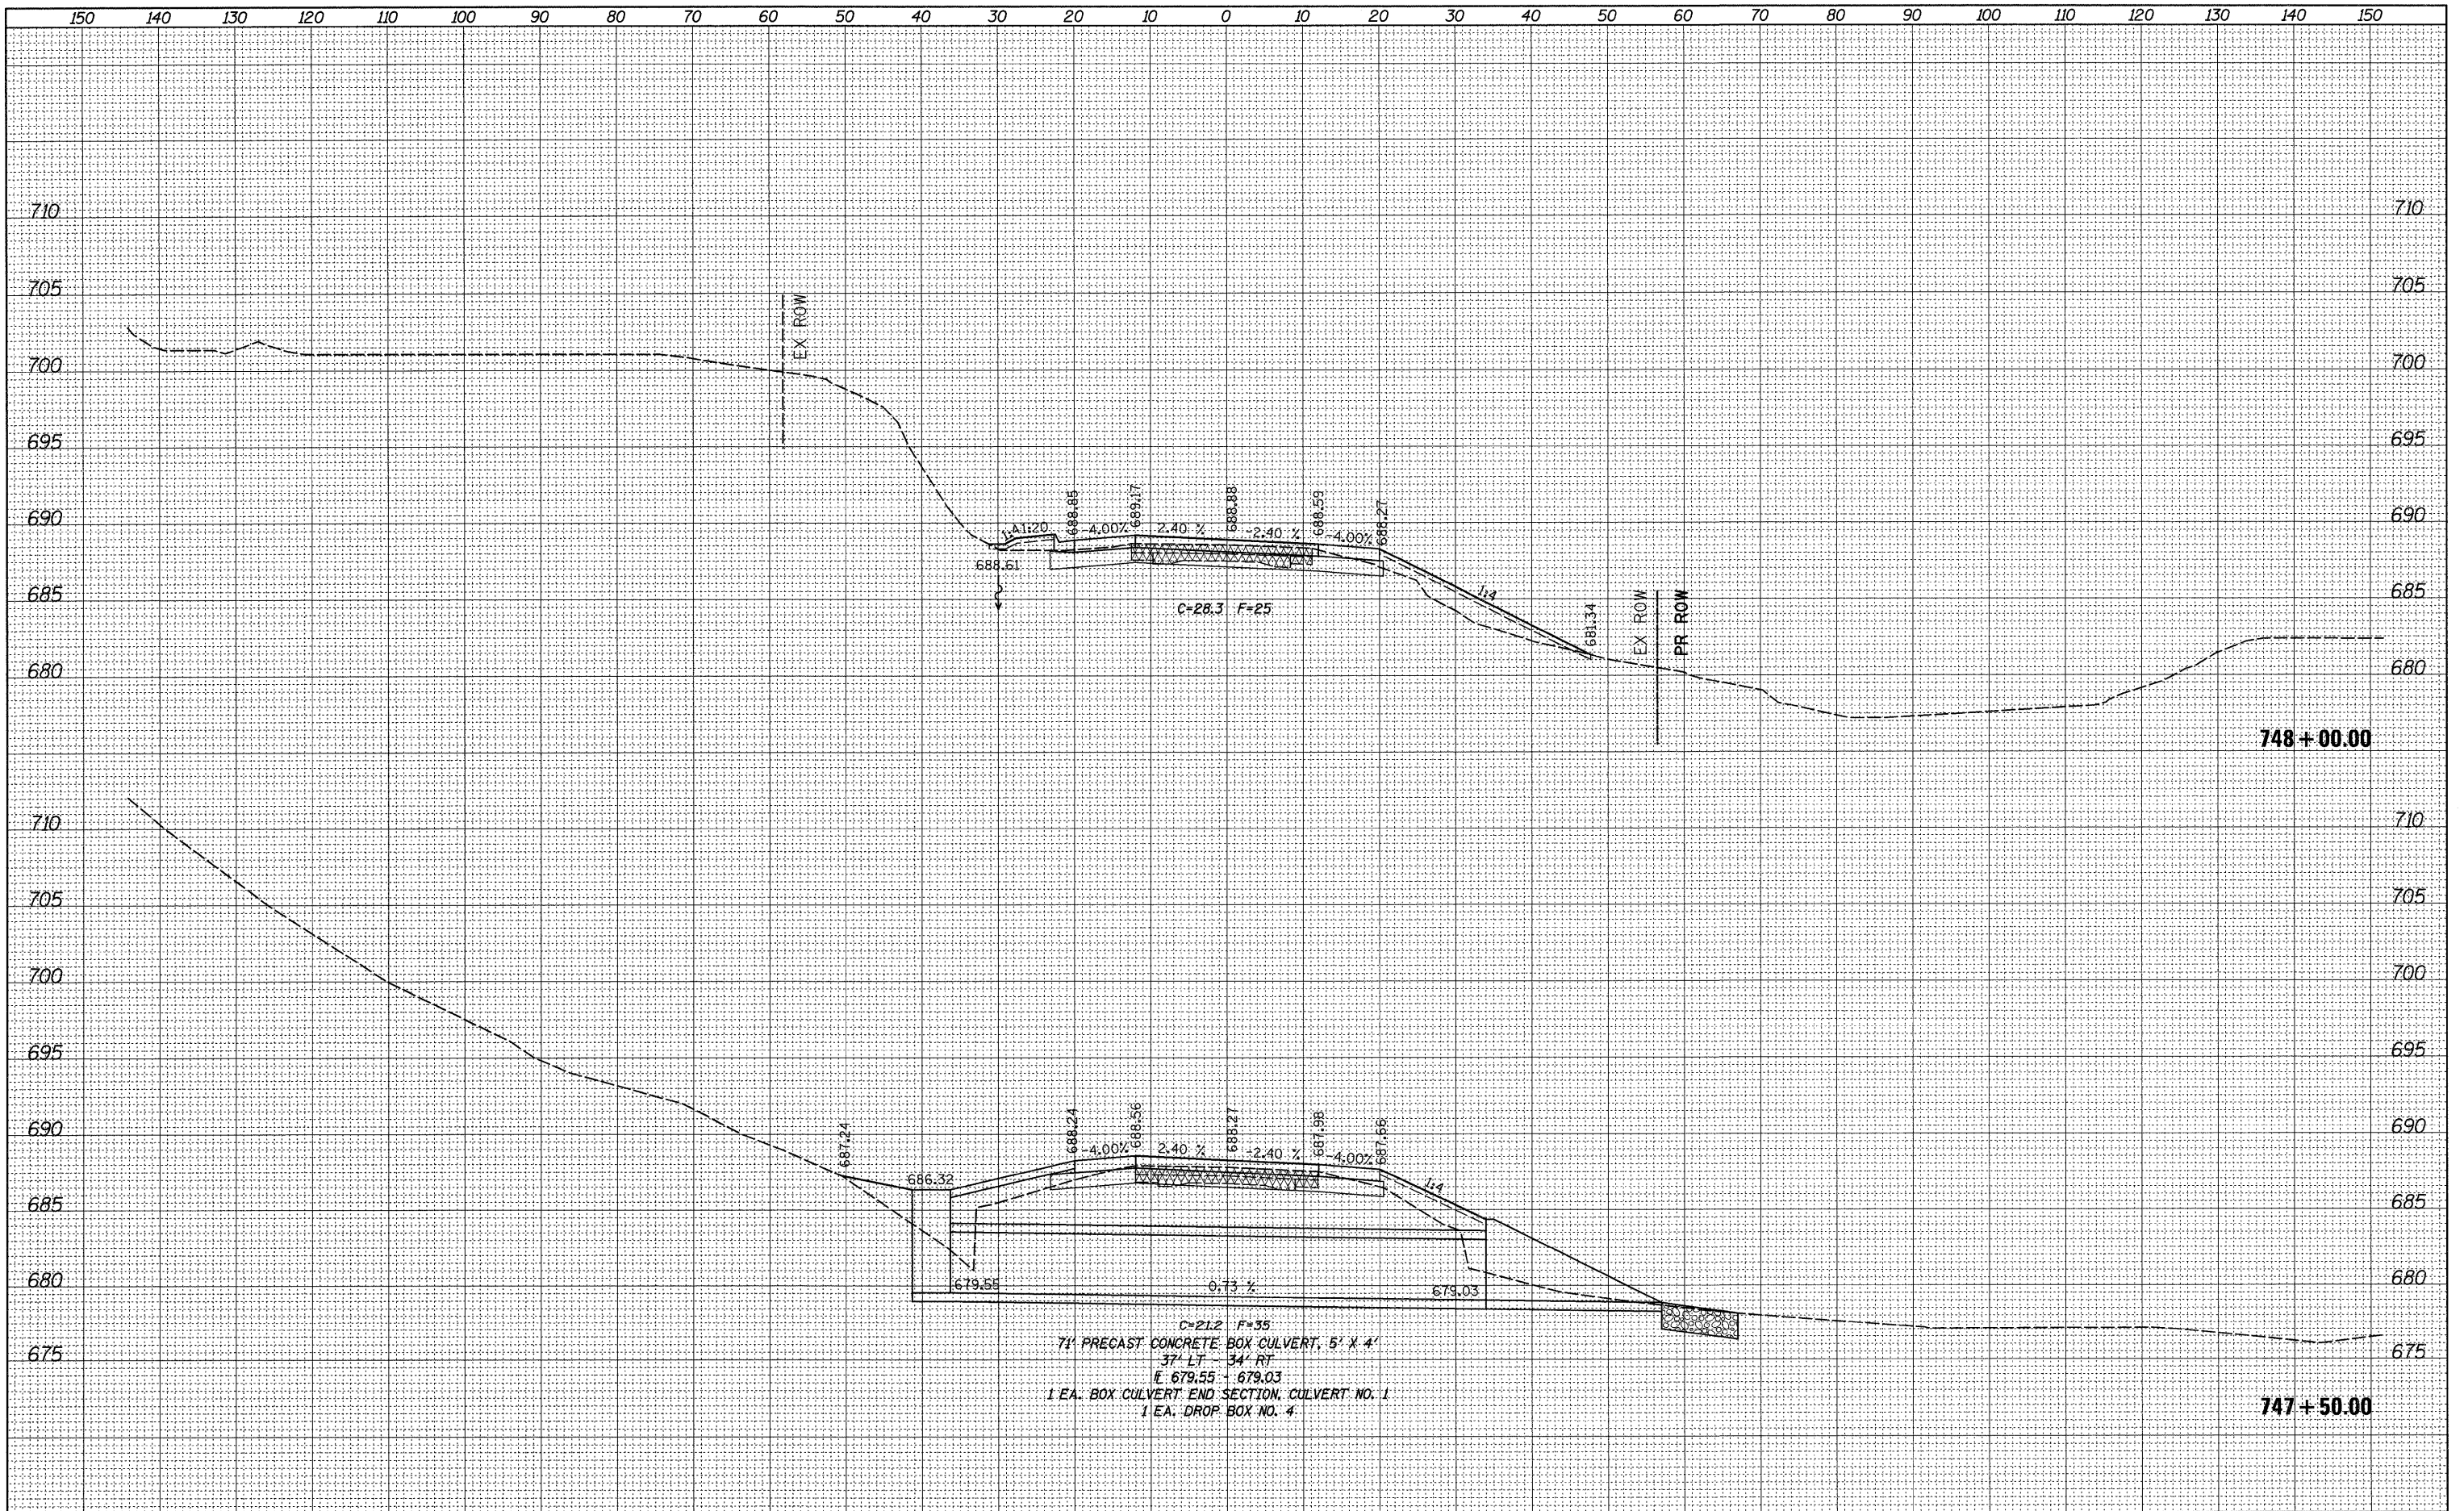

FILE NAME =	USER NAME = grantpm	DESIGNED -	REVISED -	<b>STATE OF ILLINOIS DEPARTMENT OF TRANSPORTATION</b>	<b>IL ROUTE 2 CROSS-SECTIONS</b>			F.A.P. RTE.	SECTION	COUNTY	TOTAL SHEETS	SHEET NO.		
ct:\pw_work\PWIDOT\GRANTPM\dms31213\1206688\msk.tldgn	PLLOT SCALE = 10.0000' / IN.	DRAWN -	REVISED -		SCALE:	SHEET NO.	OF	SHEETS	STA. 747+50.00 TO STA. 748+00.00	742	37R-4	OGLE	867	549
PLLOT DATE = Tue Mar 30 14:03:34 2010	DATE -	CHECKED -	REVISED -		CONTRACT NO. 64E17									
		DATE -	REVISED -		ILLINOIS FED. AID PROJECT									