


BY	DATE
SURVEYED	
PLOTTED	
TEMP. LATE	
NOTE BOOK	
AREAS CHECKED	
NO.	

BY	DATE
SURVEYED	
PLOTTED	
TEMP. LATE	
NOTE BOOK	
AREAS CHECKED	
NO.	

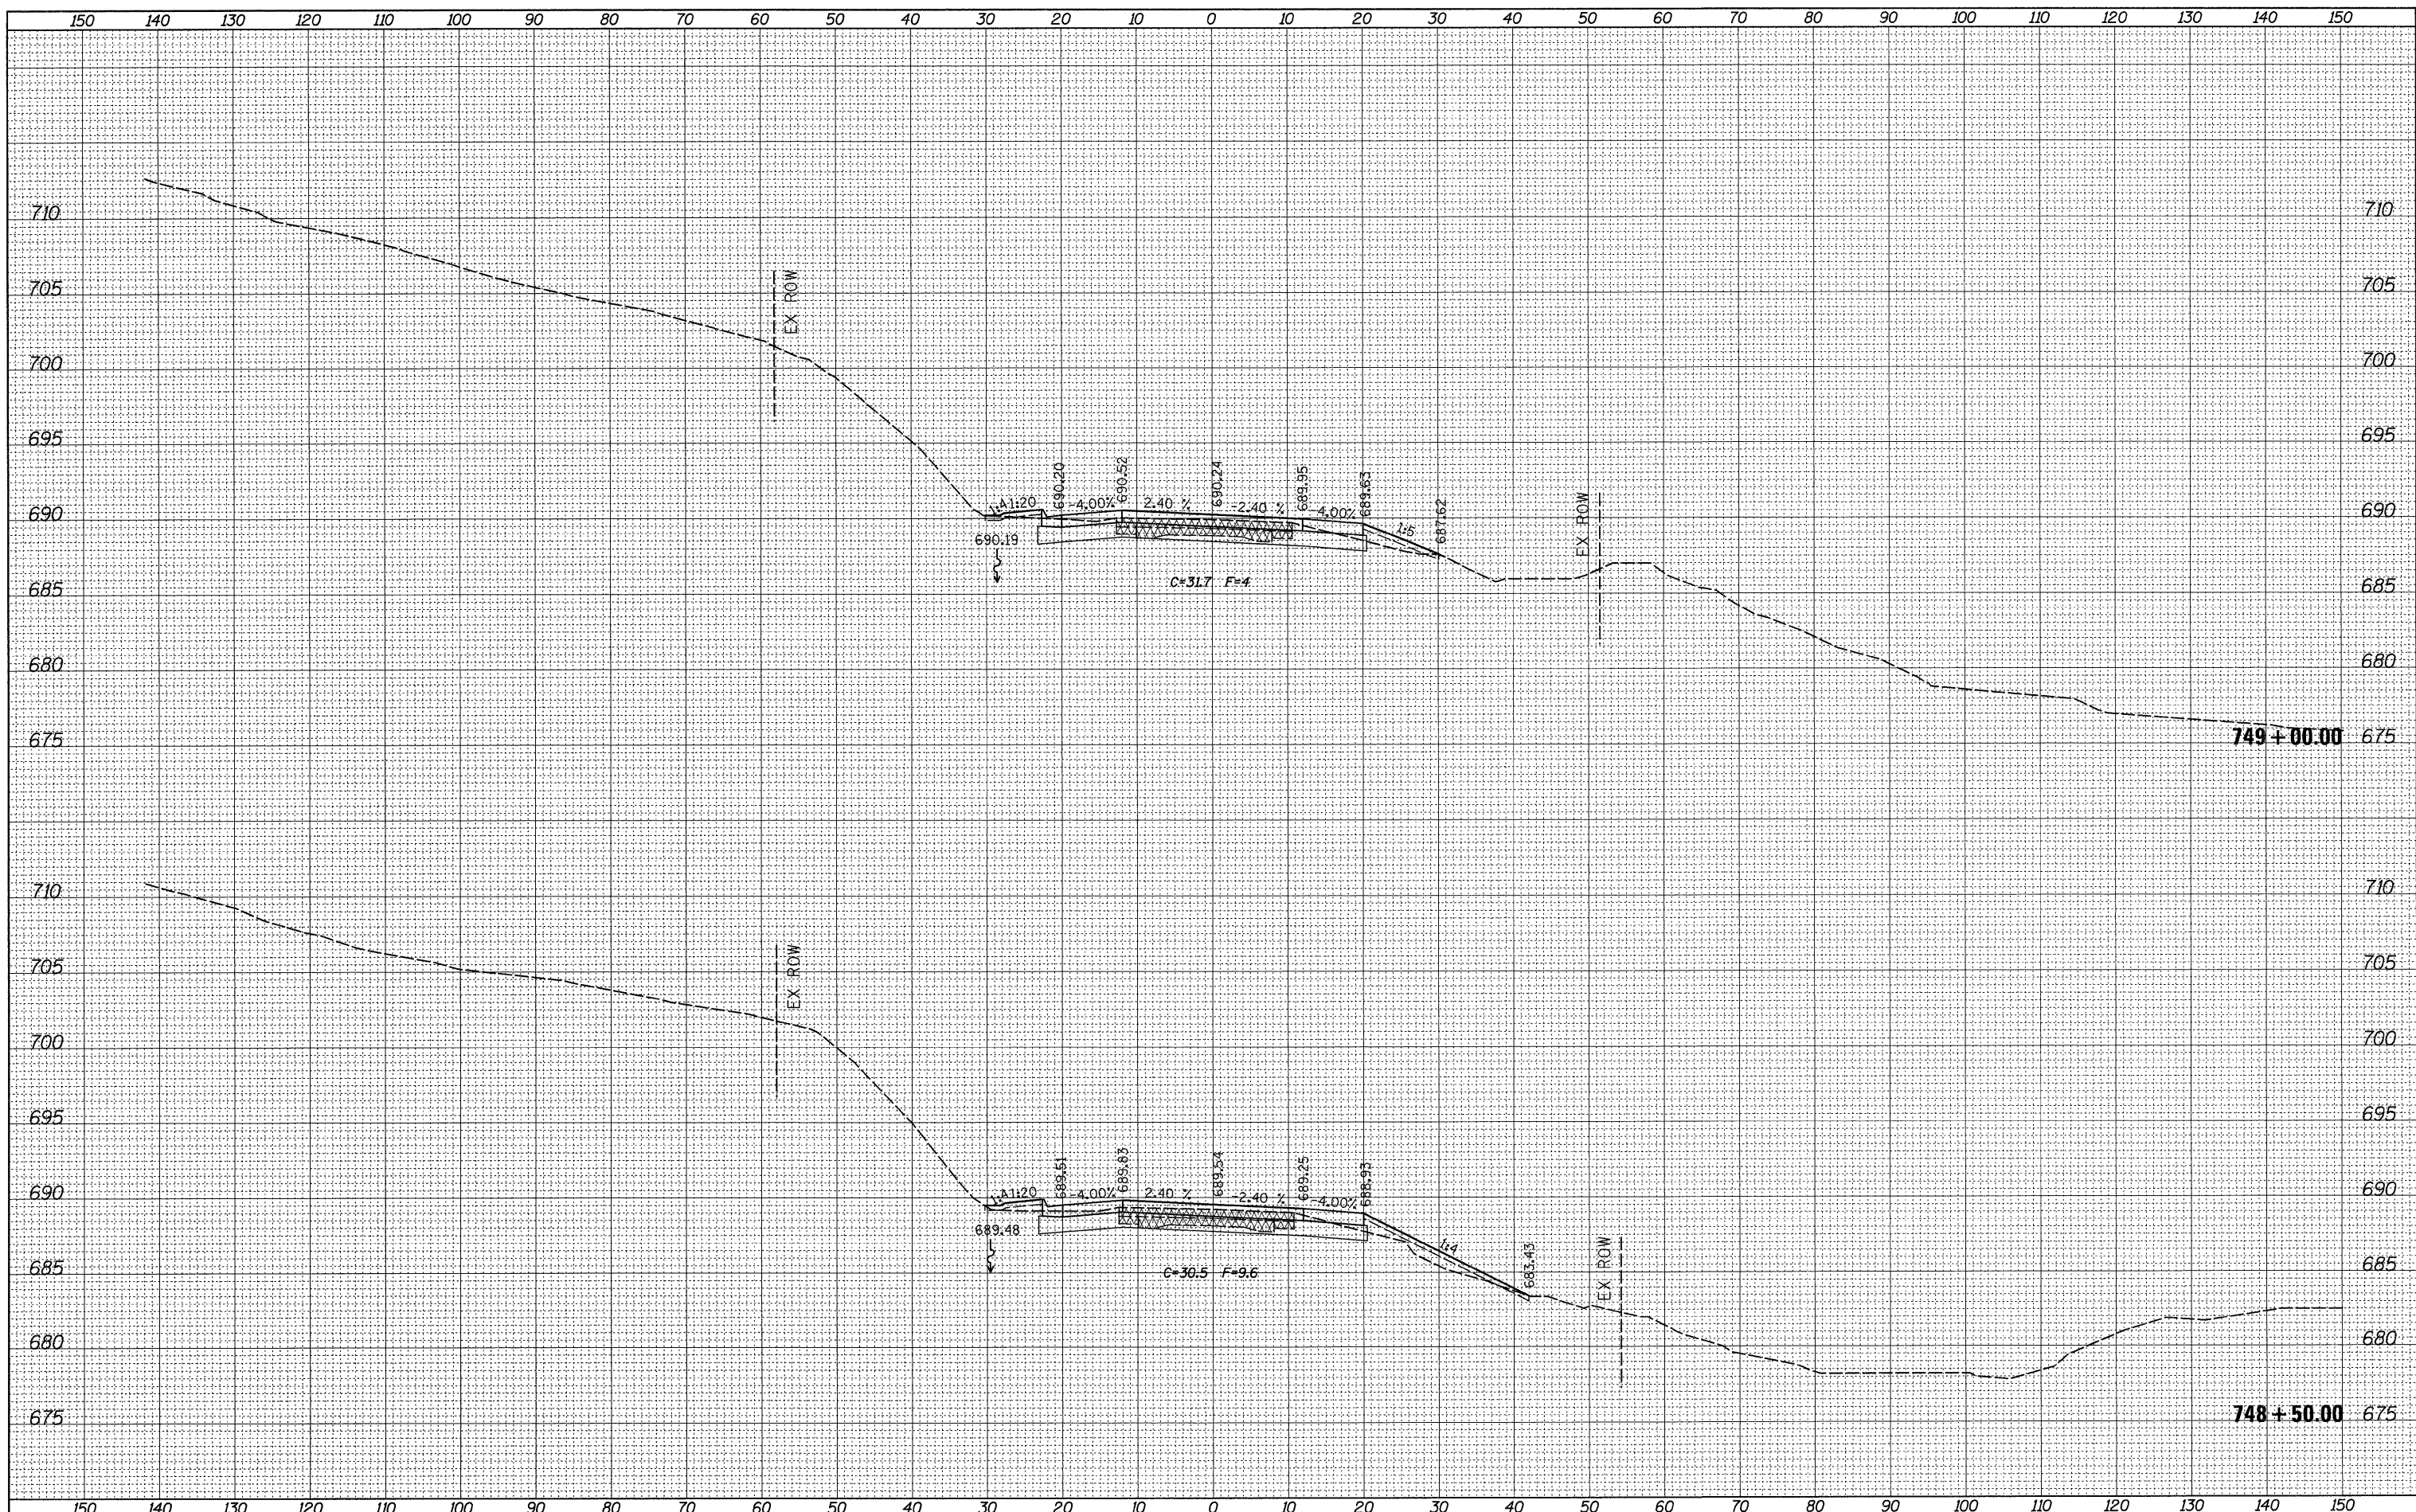

FILE NAME =	USER NAME = grantpm
ct:\pw_work\KPIDOT\GRANTPM\dms31213\0206608\msat1.dgn	
PLOT SCALE = 10.0000' / IN.	
PLOT DATE = Tue Mar 30 14:03:35 2010	

DESIGNED -	REVISIED -
DRAWN -	REVISIED -
CHECKED -	REVISIED -
DATE -	REVISIED -

**STATE OF ILLINOIS
DEPARTMENT OF TRANSPORTATION**

**IL ROUTE 2
CROSS-SECTIONS**

SCALE:	SHEET NO.	OF	SHEETS	STA. 748+50.00	TO	STA. 749+00.00
--------	-----------	----	--------	----------------	----	----------------

F.A.P. RTE. 742	SECTION 37R-4	COUNTY OGLE	TOTAL SHEETS 867	SHEET NO. 550
			CONTRACT NO. 64E17	
ILLINOIS FED. AID PROJECT				