


DATE	
BY	
SURVEYED	
PLOTTED	
TEMPLATE	
NOTE BOOK	
AREAS CHECKED	
NO.	

DATE	
BY	
SURVEYED	
PLOTTED	
TEMPLATE	
NOTE BOOK	
AREAS CHECKED	
NO.	

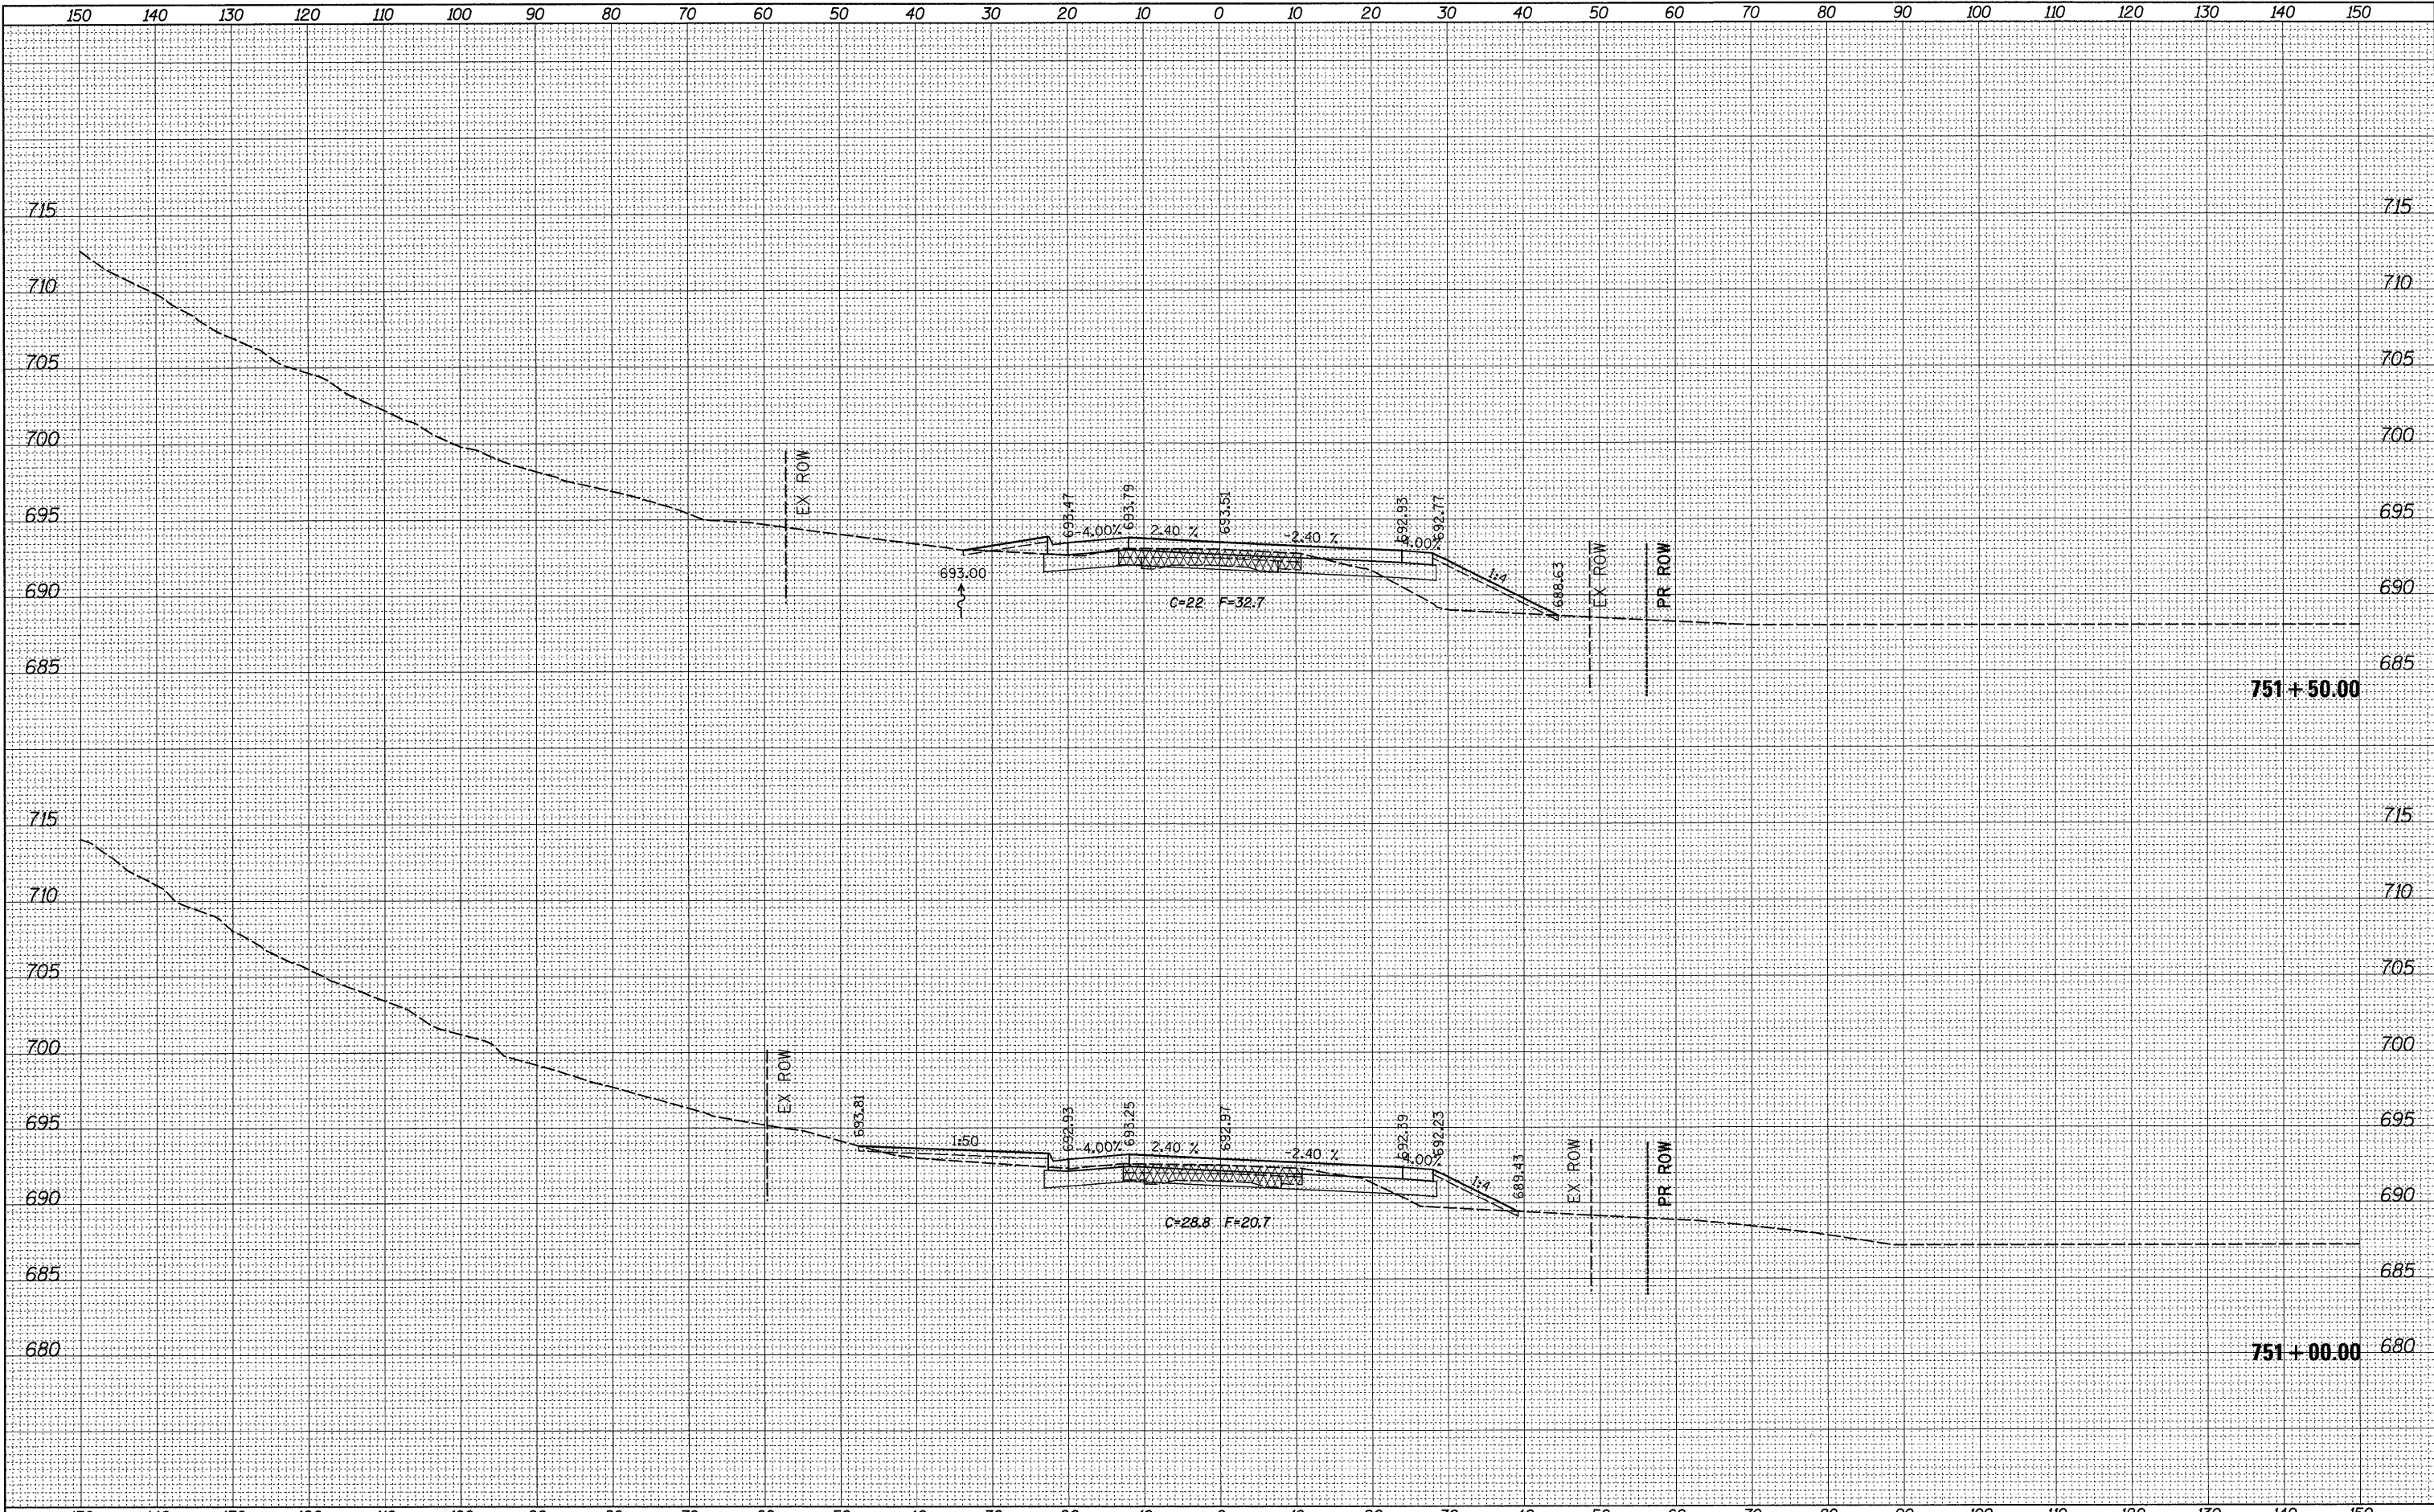

FILE NAME =	USER NAME = grantpm	DESIGNED -	REVISED -	STATE OF ILLINOIS DEPARTMENT OF TRANSPORTATION	IL ROUTE 2 CROSS-SECTIONS	F.A.P. RTE	SECTION	COUNTY	TOTAL SHEETS	SHEET NO.
ez:\pw_wor\k\FW\DOT\GRANTPM\dms31213\0206608.rmt	tl.dgn	DRAWN -	REVISED -			742	37R-4	OGLE	867	553
PLOT SCALE = 10,0000' / IN.	CHECKED -	REVISED -	REVISED -			CONTRACT NO. 64E17			ILLINOIS FED. AID PROJECT	
PLOT DATE = Tue Mar 30 14:03:37 2010	DATE -	REVISED -	REVISED -			SCALE:	SHEET NO.	OF	SHEETS	STA. 751+00.00 TO STA. 751+50.00