


|               |  |
|---------------|--|
| DATE          |  |
| BY            |  |
| SURVEYED      |  |
| PLOTTED       |  |
| TEMPLATE      |  |
| NOTE BOOK     |  |
| NO.           |  |
| AS CHECKED    |  |
| AREAS CHECKED |  |

|               |  |
|---------------|--|
| DATE          |  |
| BY            |  |
| SURVEYED      |  |
| PLOTTED       |  |
| TEMPLATE      |  |
| NOTE BOOK     |  |
| NO.           |  |
| AS CHECKED    |  |
| AREAS CHECKED |  |

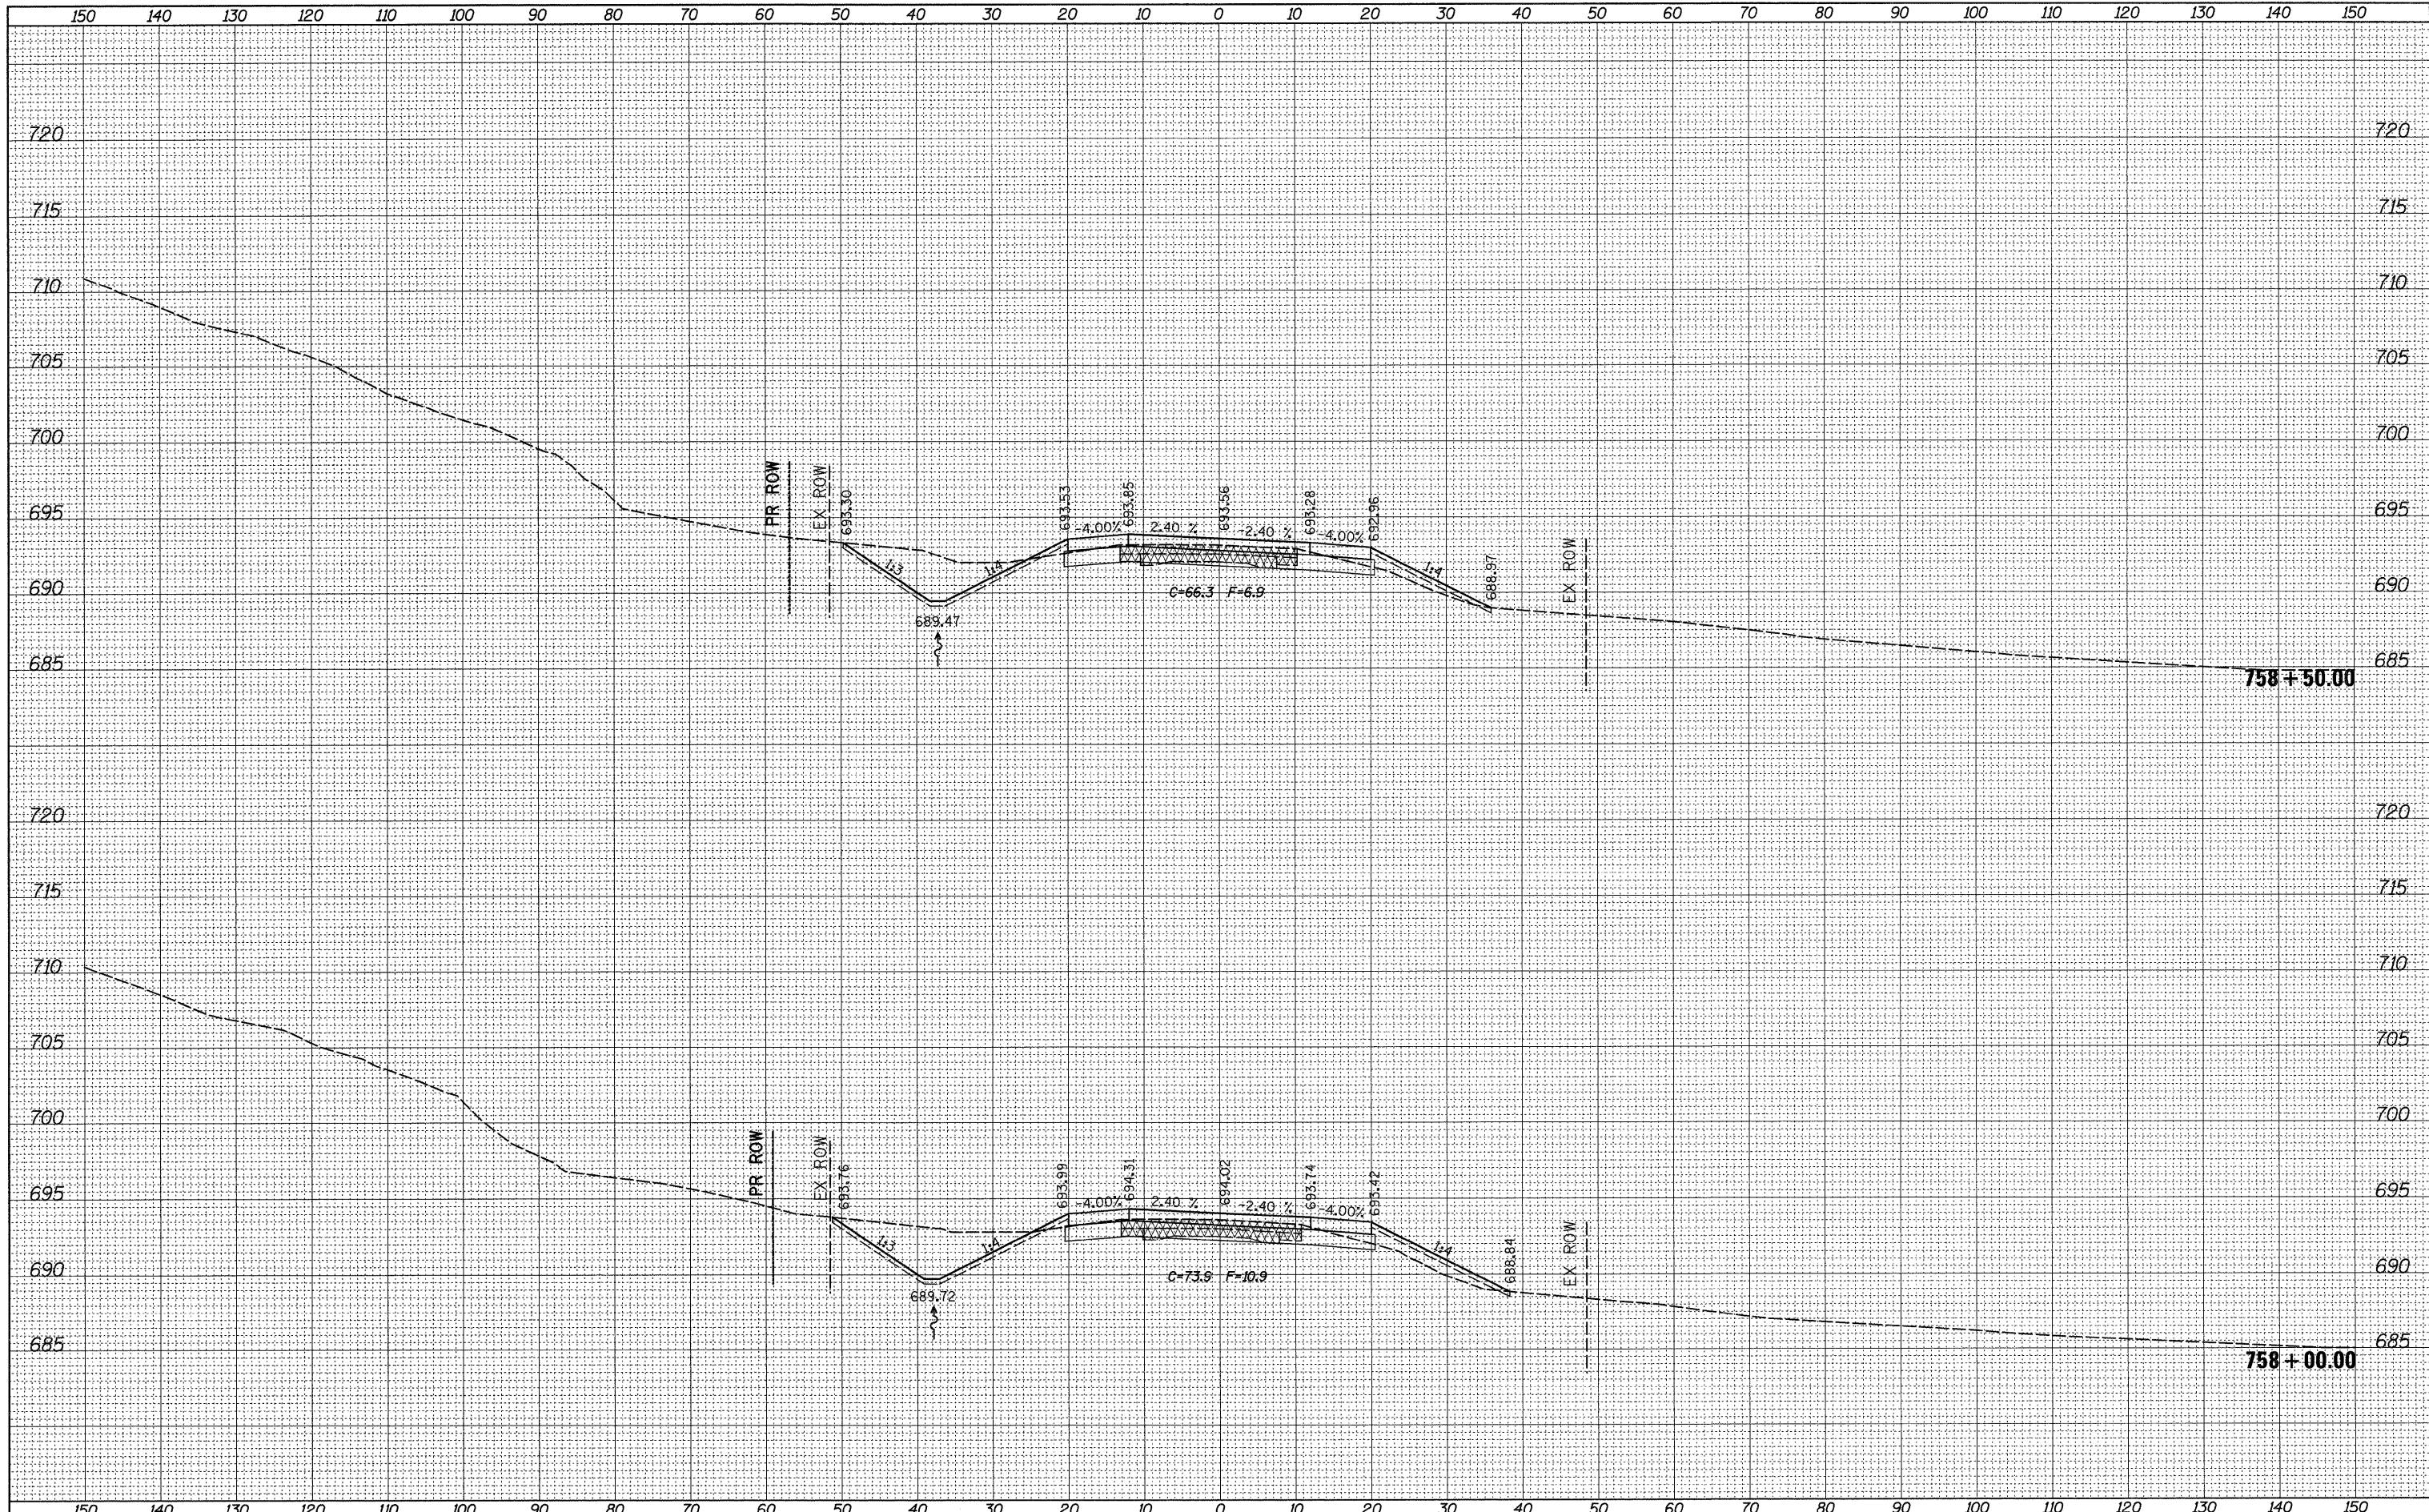

|                    |                                      |            |           |   |                                      |        |           |                       |                                  |                           |                     |                  |
|--------------------|--------------------------------------|------------|-----------|---|--------------------------------------|--------|-----------|-----------------------|----------------------------------|---------------------------|---------------------|------------------|
| FILE NAME =        | USER NAME = grantpm                  | DESIGNED - | REVISED - | <b>STATE OF ILLINOIS<br/>DEPARTMENT OF TRANSPORTATION</b> | <b>IL ROUTE 2<br/>CROSS-SECTIONS</b> |        |           | F.A.P.<br>RTE.<br>742 | SECTION<br>37R-4                 | COUNTY<br>OGLE            | TOTAL SHEETS<br>867 | SHEET NO.<br>560 |
| CONTRACT NO. 64E17 | PLOT SCALE = 10.0000' / IN.          |            | CHECKED - |   | REVISED -                            | SCALE: | SHEET NO. | OF SHEETS             | STA. 758+00.00 TO STA. 758+50.00 | ILLINOIS FED. AID PROJECT |                     |                  |
|                    | PLOT DATE = Tue Mar 30 14:03:44 2010 |            | DATE -    |   | REVISED -                            |        |           |                       |                                  |                           |                     |                  |
|                    |                                      |            |           |   |                                      |        |           |                       |                                  |                           |                     |                  |