


DATE	
BY	
FINAL SURVEY	SURVEYED
NOTE BOOK	PLOTTED
NO.	TEMPLATE
	AREAS
	CHECKED

DATE	
BY	
ORIGINAL SURVEY	SURVEYED
NOTE BOOK	PLOTTED
NO.	TEMPLATE
	AREAS
	CHECKED

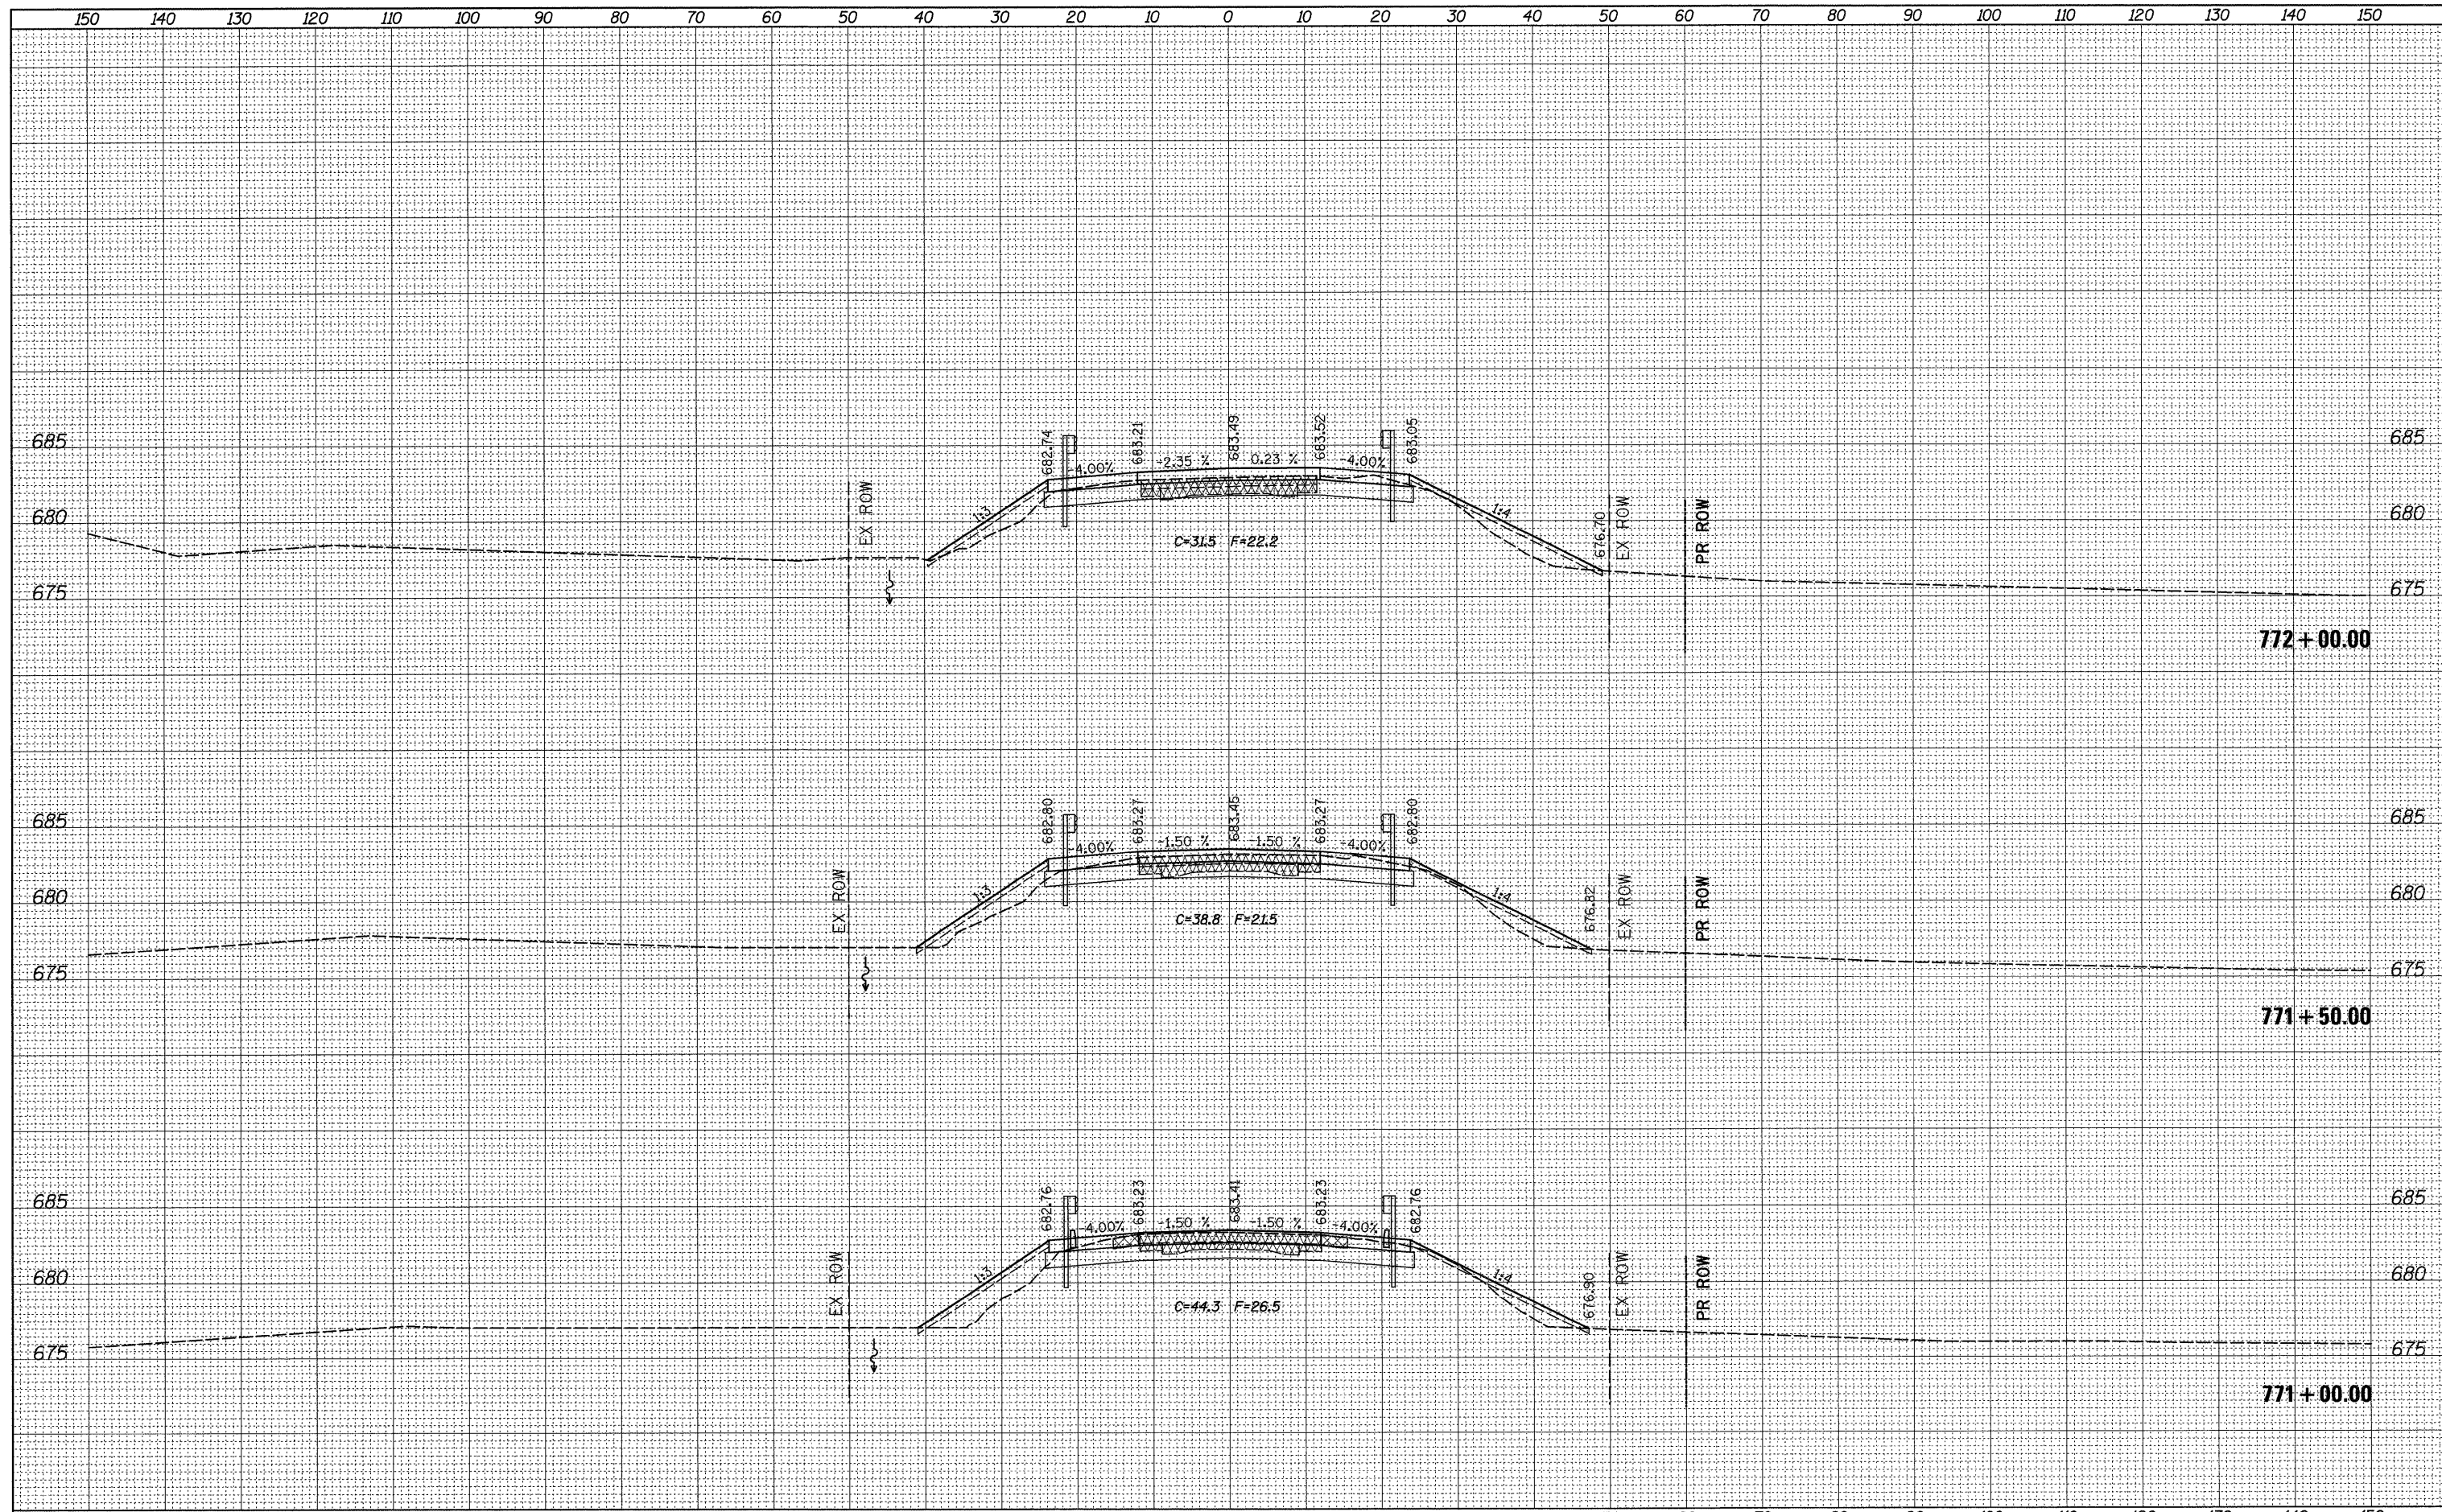

FILE NAME =	USER NAME = grantpm	DESIGNED -	REVISED -	STATE OF ILLINOIS DEPARTMENT OF TRANSPORTATION	IL ROUTE 2 CROSS-SECTIONS			F.A.P. RTE.	SECTION	COUNTY	TOTAL SHEETS	SHEET NO.			
c:\pwork\PWIDOT\GRANTPM\dms31213\1206608\msk	kl.dgn	DRAWN -	REVISED -		SCALE:	SHEET NO.	OF	SHEETS	STA. 771+00.00	TO STA. 772+00.00	742	37R-4	OGLE	867	568
	PLOT SCALE = 10,0000' / IN.	CHECKED -	REVISED -												
	PLOT DATE = Tue Mar 30 14:03:52 2010	DATE -	REVISED -												
											CONTRACT NO. 64E17		ILLINOIS FED. AID PROJECT		