


BY	DATE
SURVEYED	
PLOTTED	
TEMPLATE	
NOTE BOOK	
AREAS CHECKED	
NO.	

BY	DATE
SURVEYED	
PLOTTED	
TEMPLATE	
NOTE BOOK	
AREAS CHECKED	
NO.	

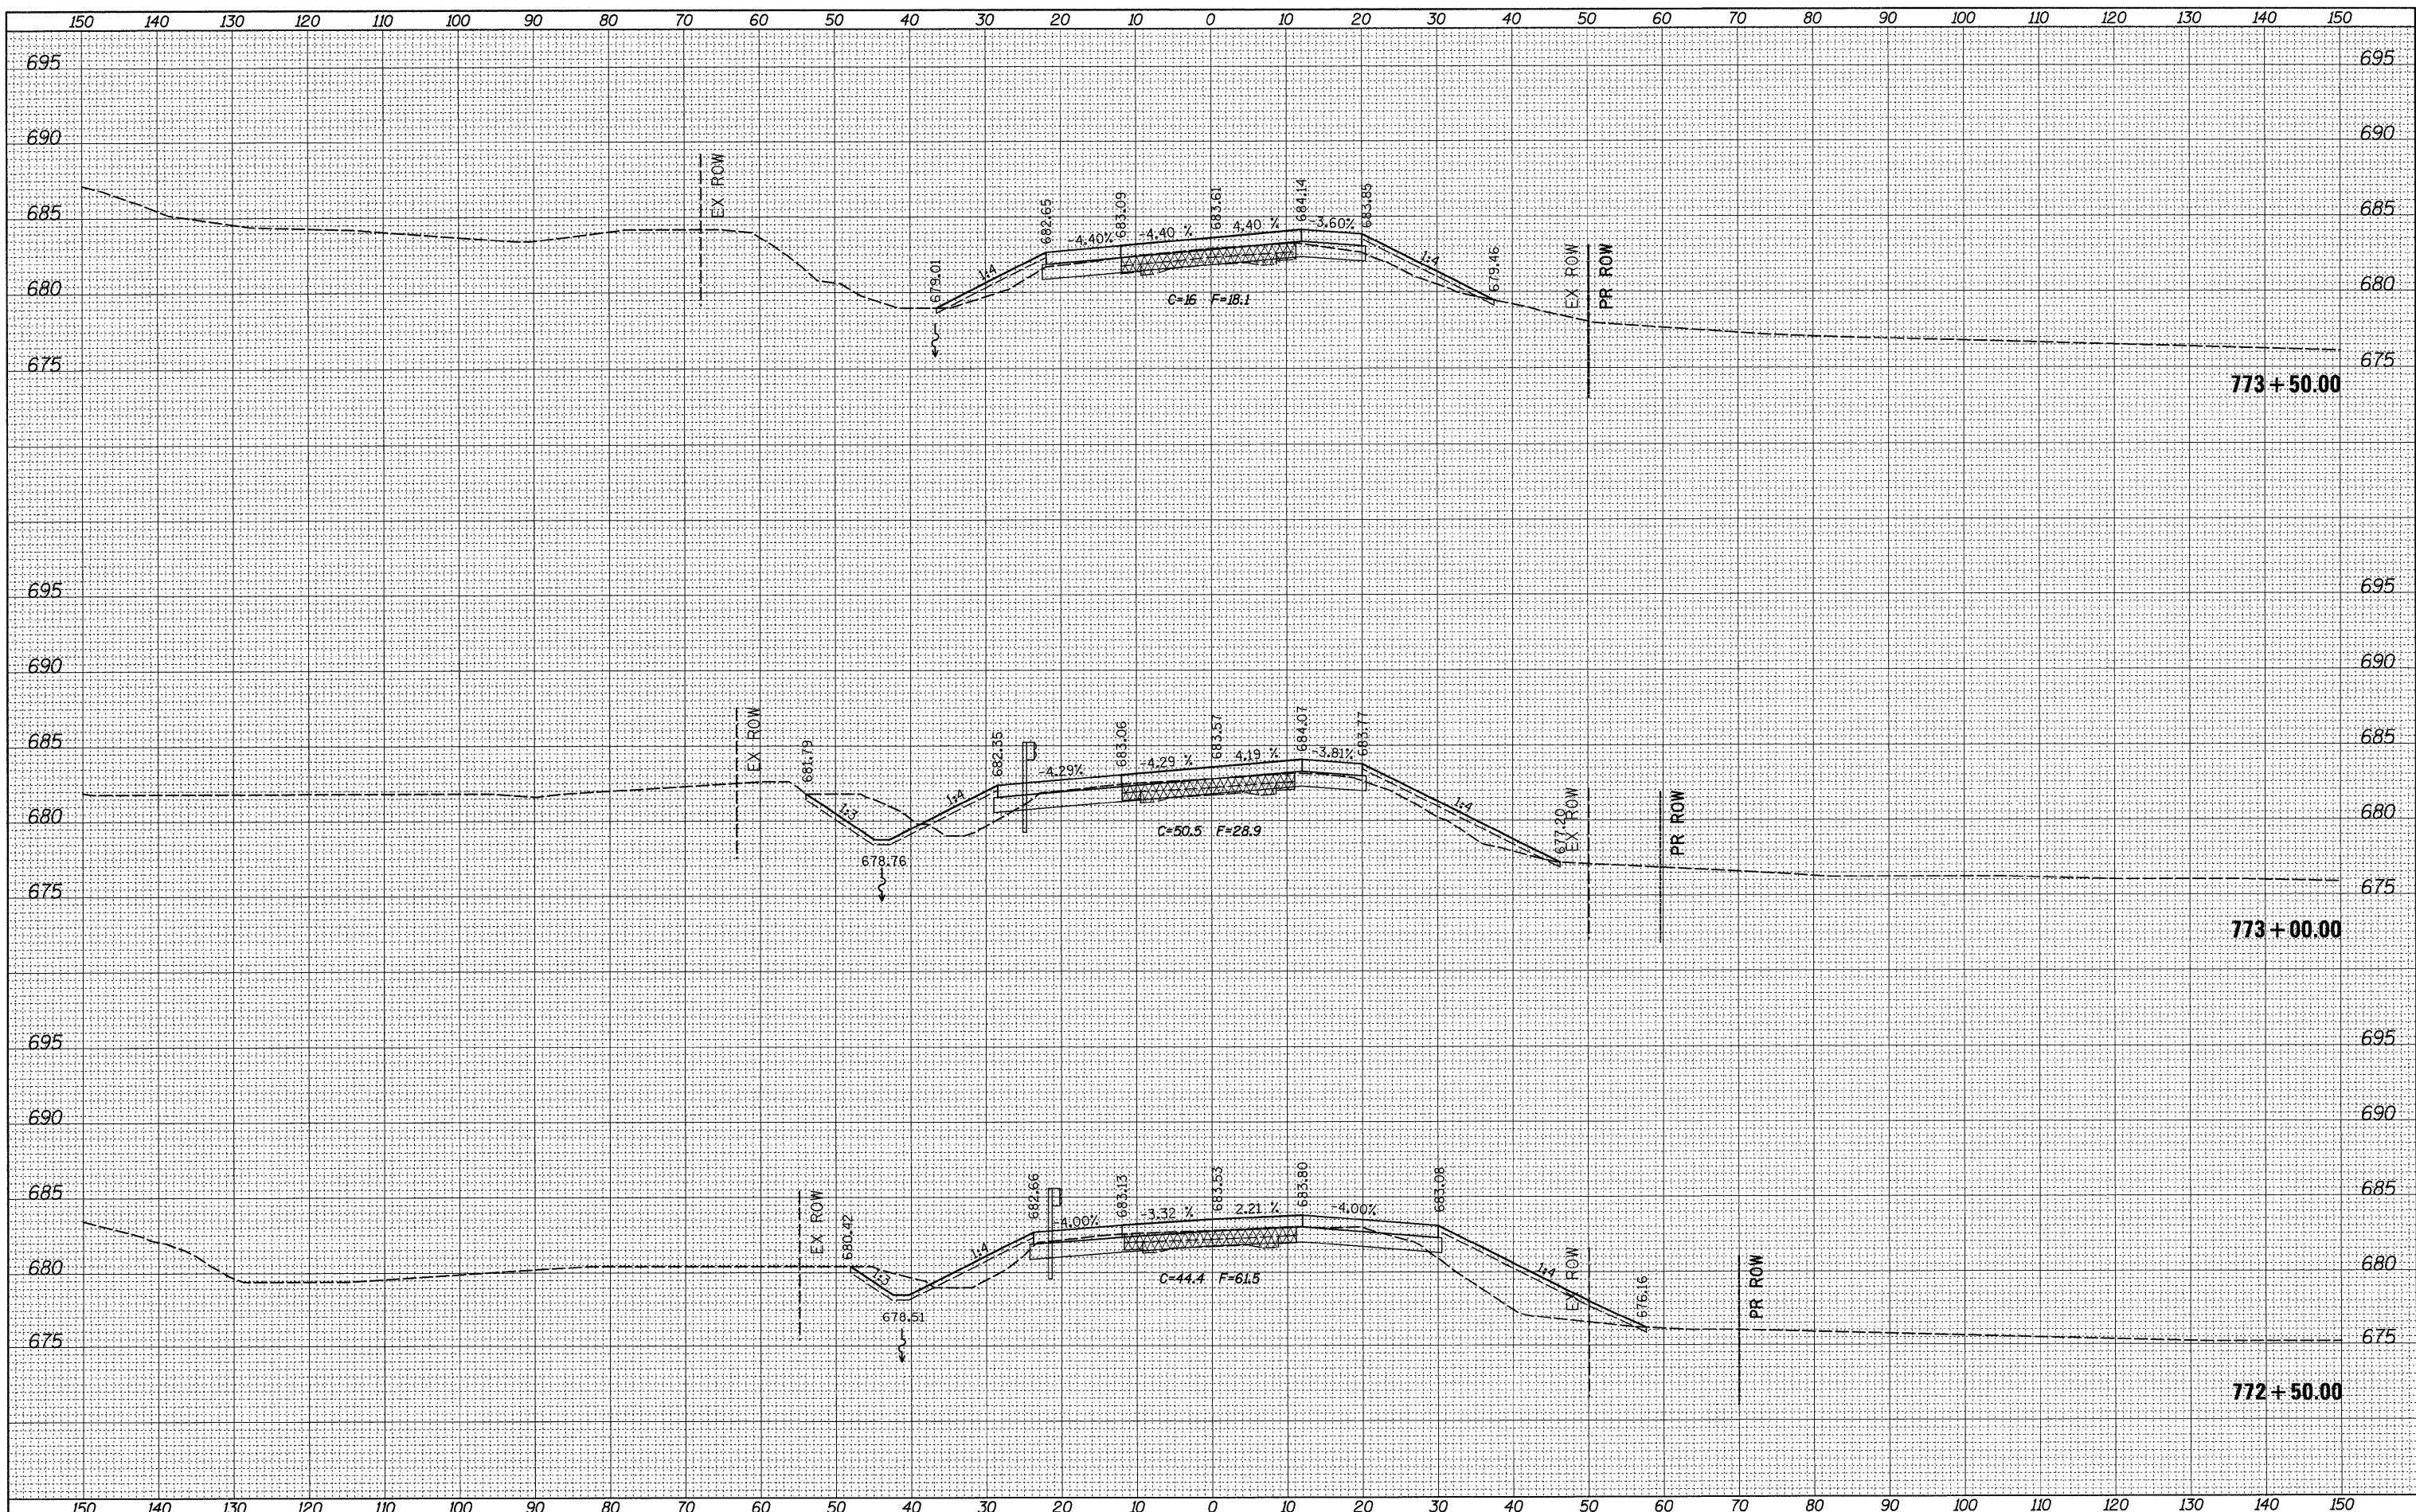

FILE NAME =	USER NAME = grantpm
ct:\pwork\PMIDOT\GRANTPM\dms31213\0205608\msatl.dgn	
PLOT SCALE = 10,0000' / IN.	
PLOT DATE = Tue Mar 30 14:03:53 2010	

DESIGNED -	REVISED -
DRAWN -	REVISED -
CHECKED -	REVISED -
DATE -	REVISED -

**STATE OF ILLINOIS  
DEPARTMENT OF TRANSPORTATION**

<b>IL ROUTE 2 CROSS-SECTIONS</b>	
SCALE:	SHEET NO. OF SHEETS STA. 772+50.00 TO STA. 773+50.00

F.A.P. RTE. 742	SECTION 37R-4	COUNTY OGLE	TOTAL SHEETS 867	SHEET NO. 569
CONTRACT NO. 64E17			ILLINOIS FED. AID PROJECT	