


|              |               |      |
|--------------|---------------|------|
| FINAL SURVEY | SURVEYED      | DATE |
| NOTE BOOK    | PLOTTED       |      |
| NO.          | TEMPLATE      |      |
|              | AREAS CHECKED |      |

|                 |               |      |
|-----------------|---------------|------|
| ORIGINAL SURVEY | SURVEYED      | DATE |
| NOTE BOOK       | PLOTTED       |      |
| NO.             | TEMPLATE      |      |
|                 | AREAS CHECKED |      |

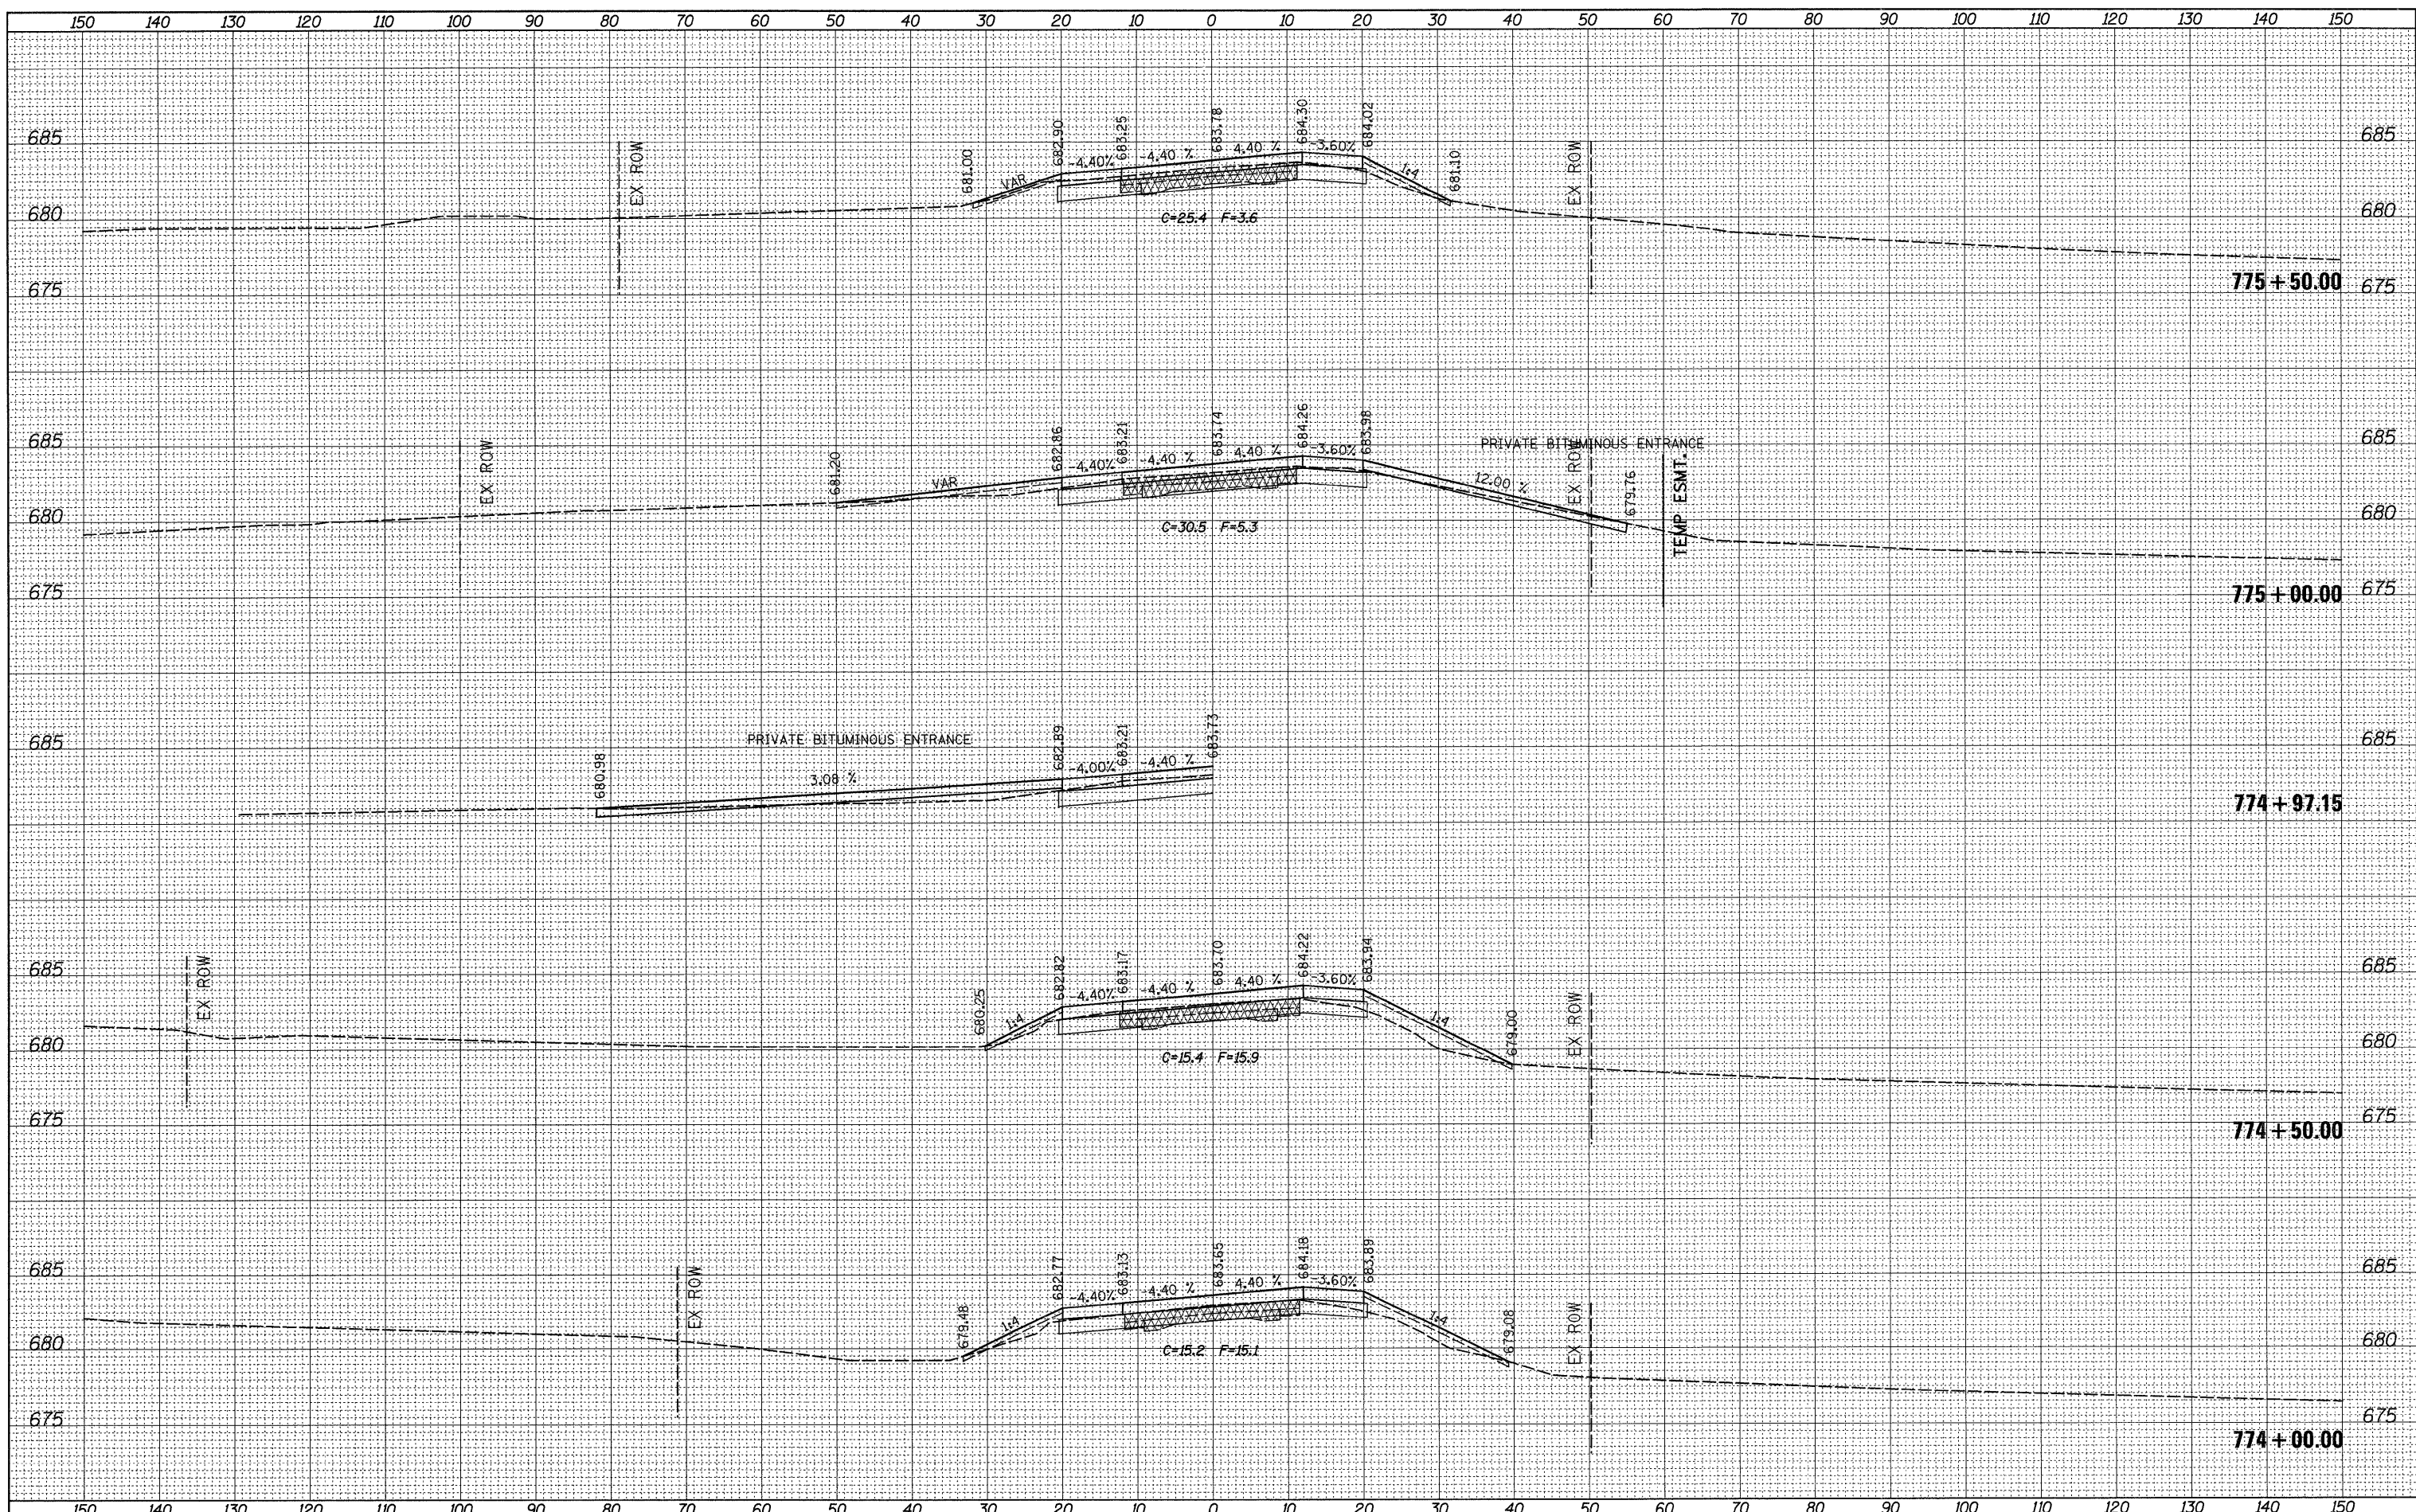

|  |                     |            |           |   |  |                    |           |                           |                                  |           |
|--|---------------------|------------|-----------|---|--|--------------------|-----------|---------------------------|----------------------------------|-----------|
| FILE NAME =  | USER NAME = grantpm | DESIGNED - | REVISED - | <b>STATE OF ILLINOIS</b><br><b>DEPARTMENT OF TRANSPORTATION</b> | <b>IL ROUTE 2</b><br><b>CROSS-SECTIONS</b> | F.A.P. RTE.        | SECTION   | COUNTY                    | TOTAL SHEETS                     | SHEET NO. |
| ct:\pw\work\PIWIDOT\GRANTPM\dms31213\0206608\m...dgn |                     | DRAWN -    | REVISED - |   |  | 742                | 37R-4     | OGLE                      | 867                              | 570       |
| PLOT SCALE = 10.0000' / IN.                          |                     | CHECKED -  | REVISED - |   |  | CONTRACT NO. 64E17 |           | ILLINOIS FED. AID PROJECT |                                  |           |
| PLOT DATE = Tue Mar 30 14:03:54 2010                 |                     | DATE -     | REVISED - |   |  | SCALE:             | SHEET NO. | OF SHEETS                 | STA. 774+00.00 TO STA. 775+50.00 |           |