


| | |
|---------------|--|
| DATE | |
| BY | |
| SURVEYED | |
| PLOTTED | |
| TEMPLATE | |
| NOTE BOOK | |
| NO. | |
| AREAS CHECKED | |

| | |
|---------------|--|
| DATE | |
| BY | |
| SURVEYED | |
| PLOTTED | |
| TEMPLATE | |
| NOTE BOOK | |
| NO. | |
| AREAS CHECKED | |

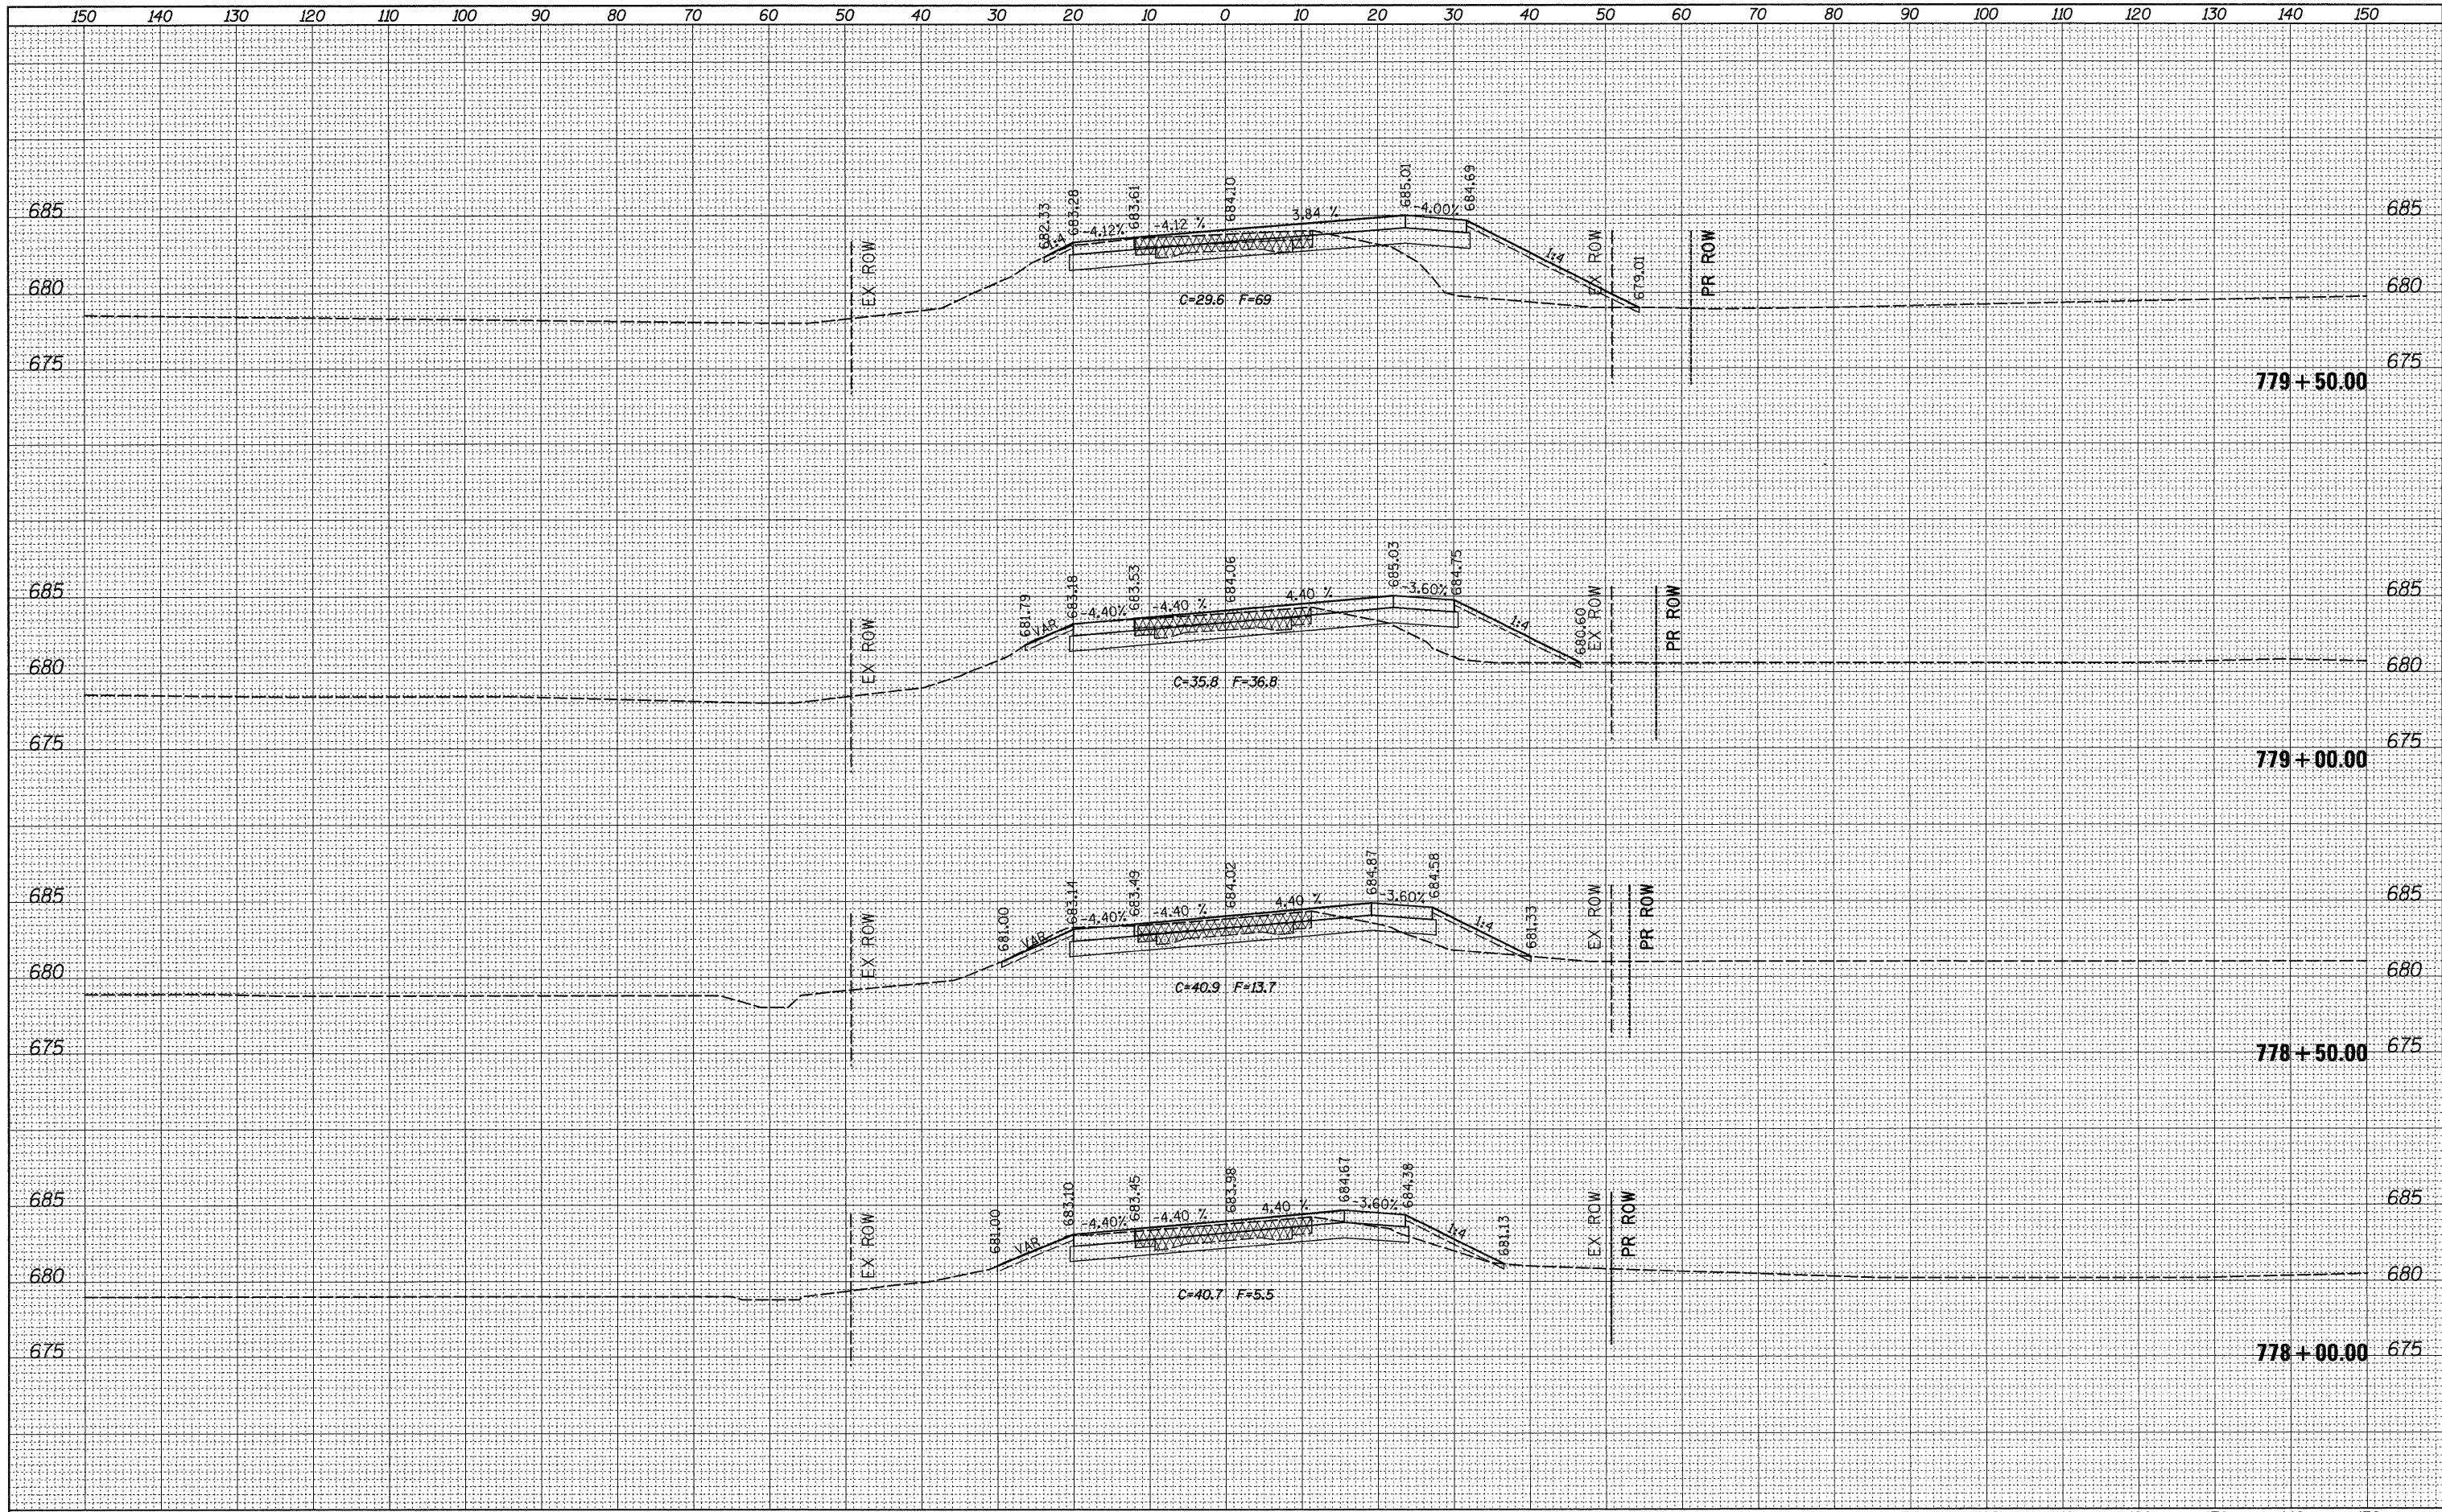

| | | | | | | | | | | |
|--|------------------------------|------------|-----------|---|--|--------------------|---------------------|----------------------------------|--------------|-----------|
| FILE NAME = | USER NAME = grantpm | DESIGNED - | REVISED - | STATE OF ILLINOIS DEPARTMENT OF TRANSPORTATION | IL ROUTE 2 CROSS-SECTIONS | F.A.P. RTE. | SECTION | COUNTY | TOTAL SHEETS | SHEET NO. |
| ct:\pw_wor\k\p\WIDOT\GRANTPM\dms31213\0206608\msd1.dgn | PLLOT SCALE = 10.0000' / IN. | DRAWN - | REVISED - | | | 742 | 37R-4 | OGLE | 867 | 572 |
| PLLOT DATE = Tue Mar 30 14:03:56 2010 | DATE - | CHECKED - | REVISED - | | | CONTRACT NO. 64E17 | | ILLINOIS FED. AID PROJECT | | |
| | | DATE - | REVISED - | | | SCALE: | SHEET NO. OF SHEETS | STA. 778+00.00 TO STA. 779+50.00 | | |