


FINAL SURVEY	SURVEYED	BY	DATE
NOTE BOOK	PLOTTED		
NO.	TEMPLATE		
	AREAS CHECKED		

ORIGINAL SURVEY	SURVEYED	BY	DATE
NOTE BOOK	PLOTTED		
NO.	TEMPLATE		
	AREAS CHECKED		

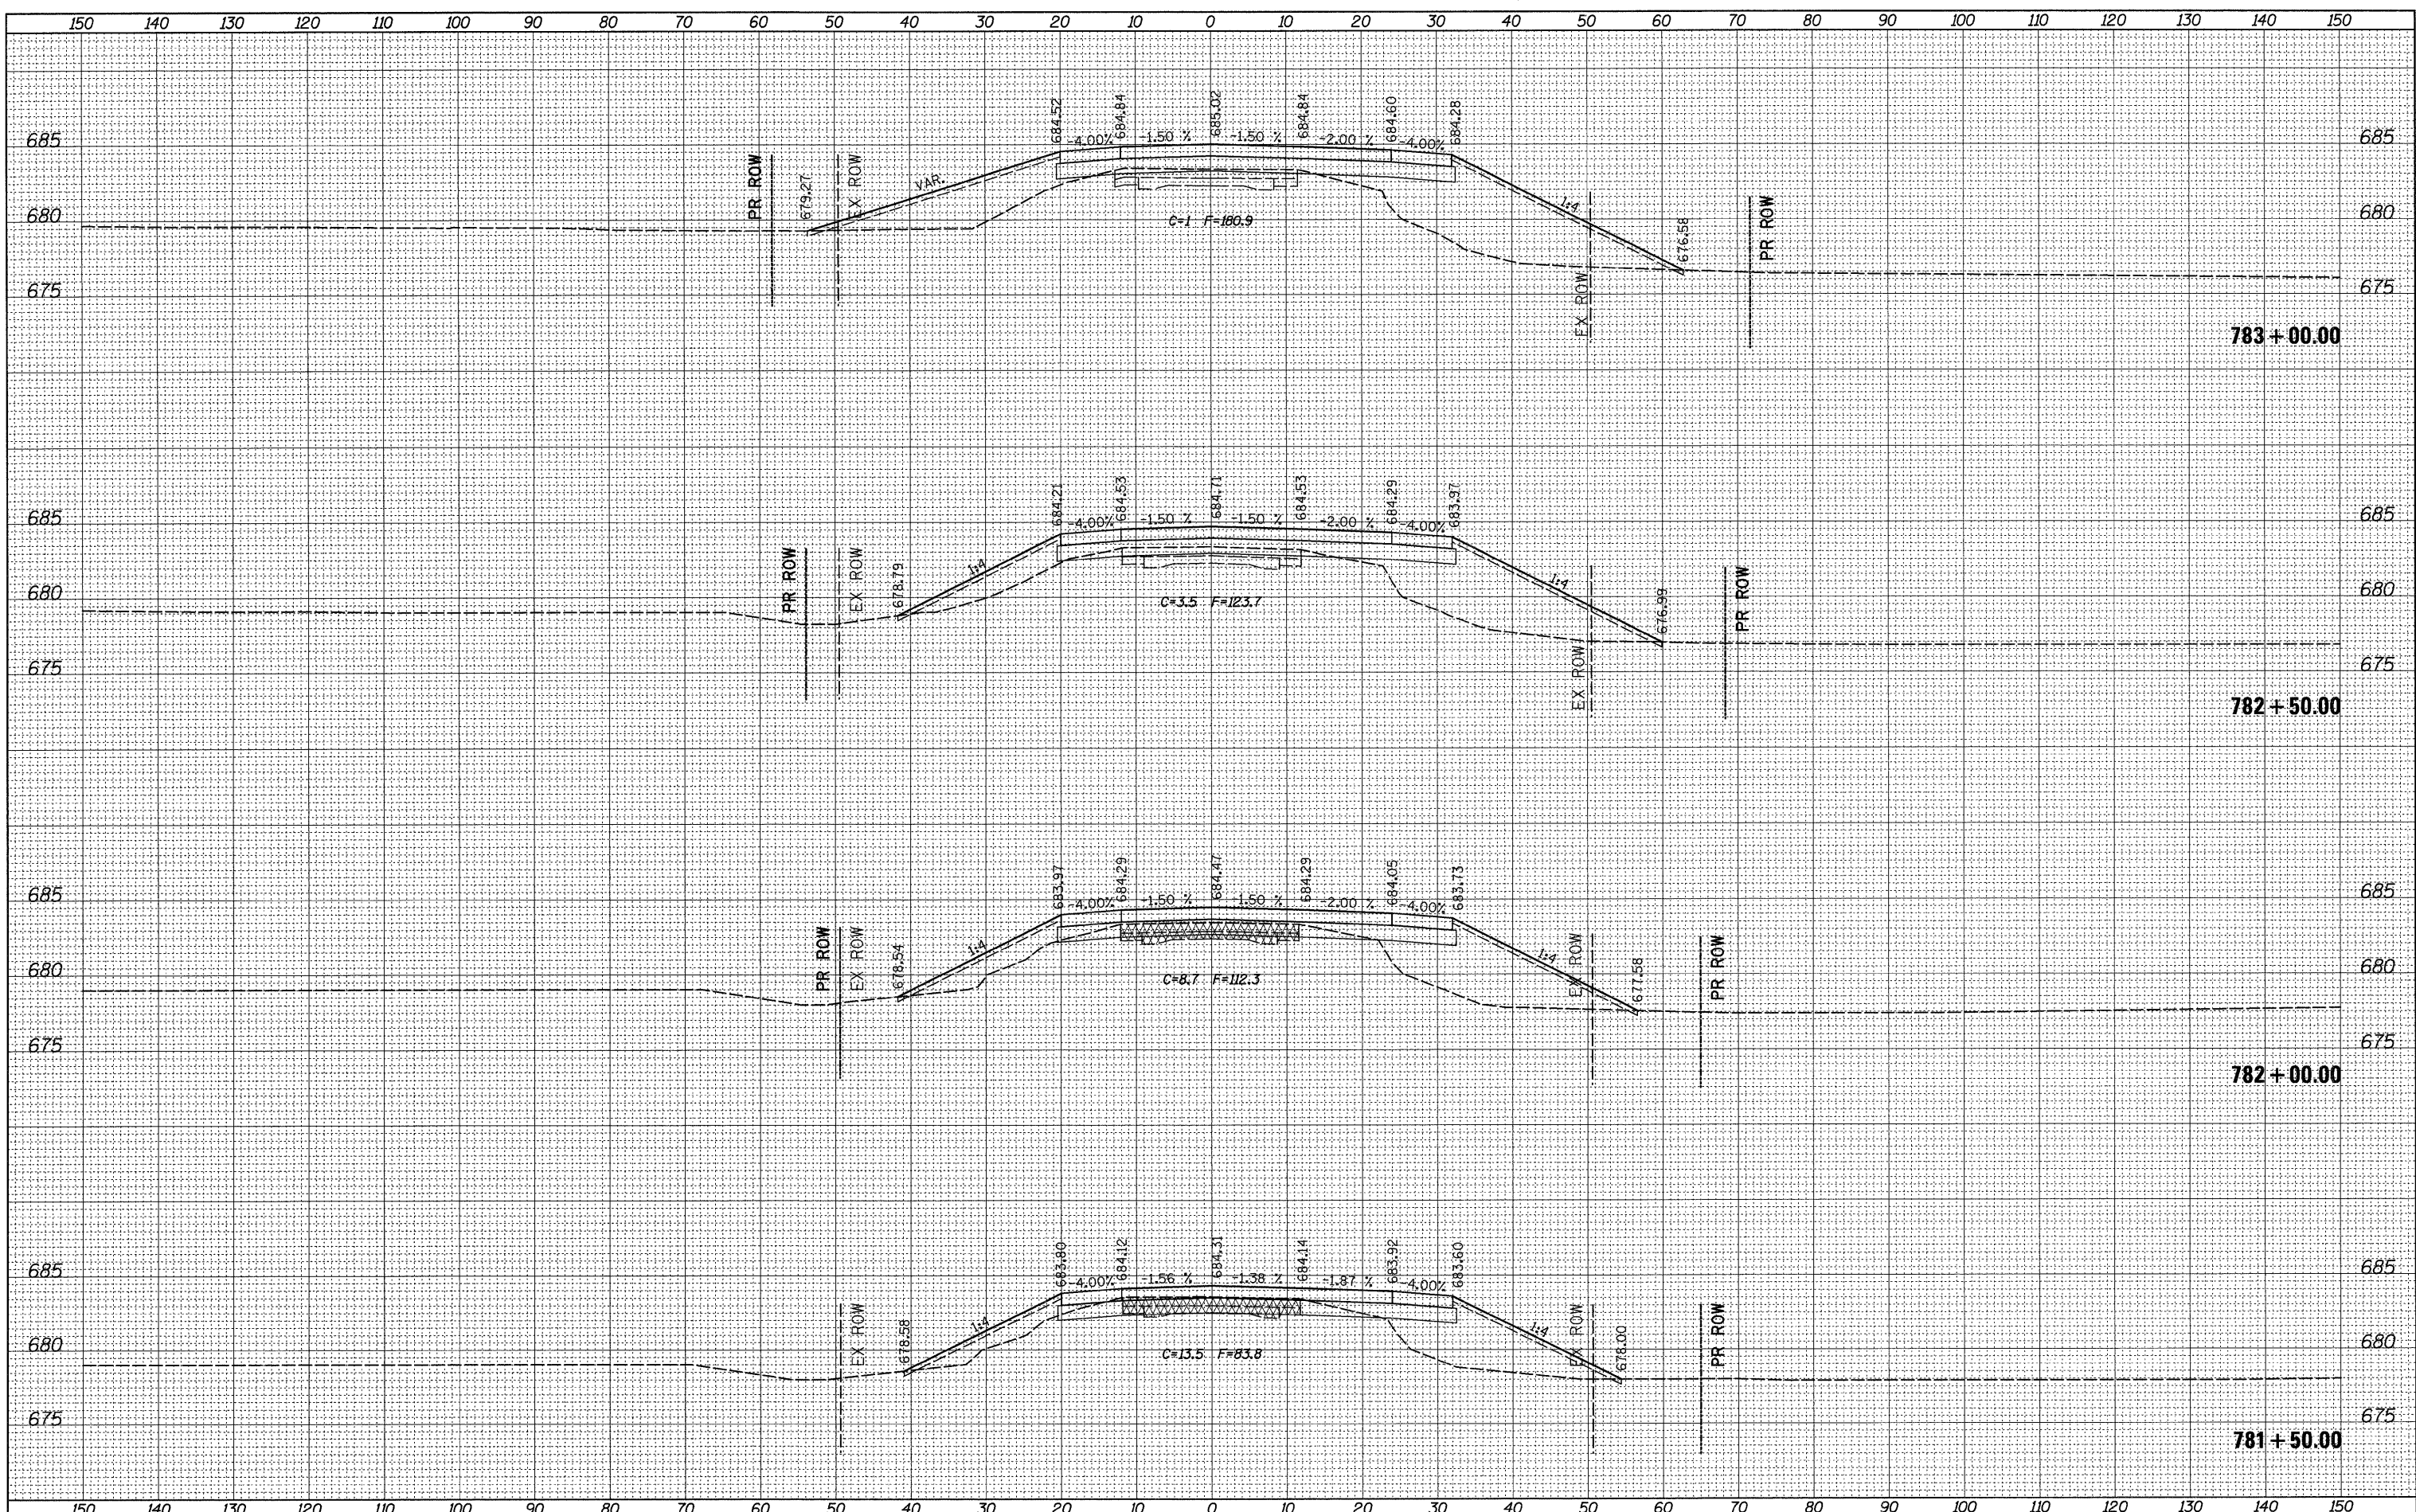

FILE NAME =	USER NAME = grantpm	DESIGNED -	REVISED -	STATE OF ILLINOIS DEPARTMENT OF TRANSPORTATION	IL ROUTE 2 CROSS-SECTIONS			F.A.P. RTE.	SECTION	COUNTY	TOTAL SHEETS	SHEET NO.
cr:\pw\work\IPWIDOT\GRANTPM\dms31213\0206608\msk1.dgn		DRAWN -	REVISED -		742	37R-4	OGLE	867	574			
PLOT SCALE = 10.0000' / IN.		CHECKED -	REVISED -		SCALE: SHEET NO. OF SHEETS STA. 781+50.00 TO STA. 783+00.00			CONTRACT NO. 64E17				
PLOT DATE = Tue Mar 30 14:03:58 2010		DATE -	REVISED -		ILLINOIS FED. AID PROJECT							