


BY	DATE
SURVEYED	
PLOTTED	
TEMPLATE	
NOTE BOOK	
NO.	
AREAS CHECKED	

BY	DATE
ORIGINAL SURVEY	
PLOTTED	
TEMPLATE	
NOTE BOOK	
NO.	
AREAS CHECKED	

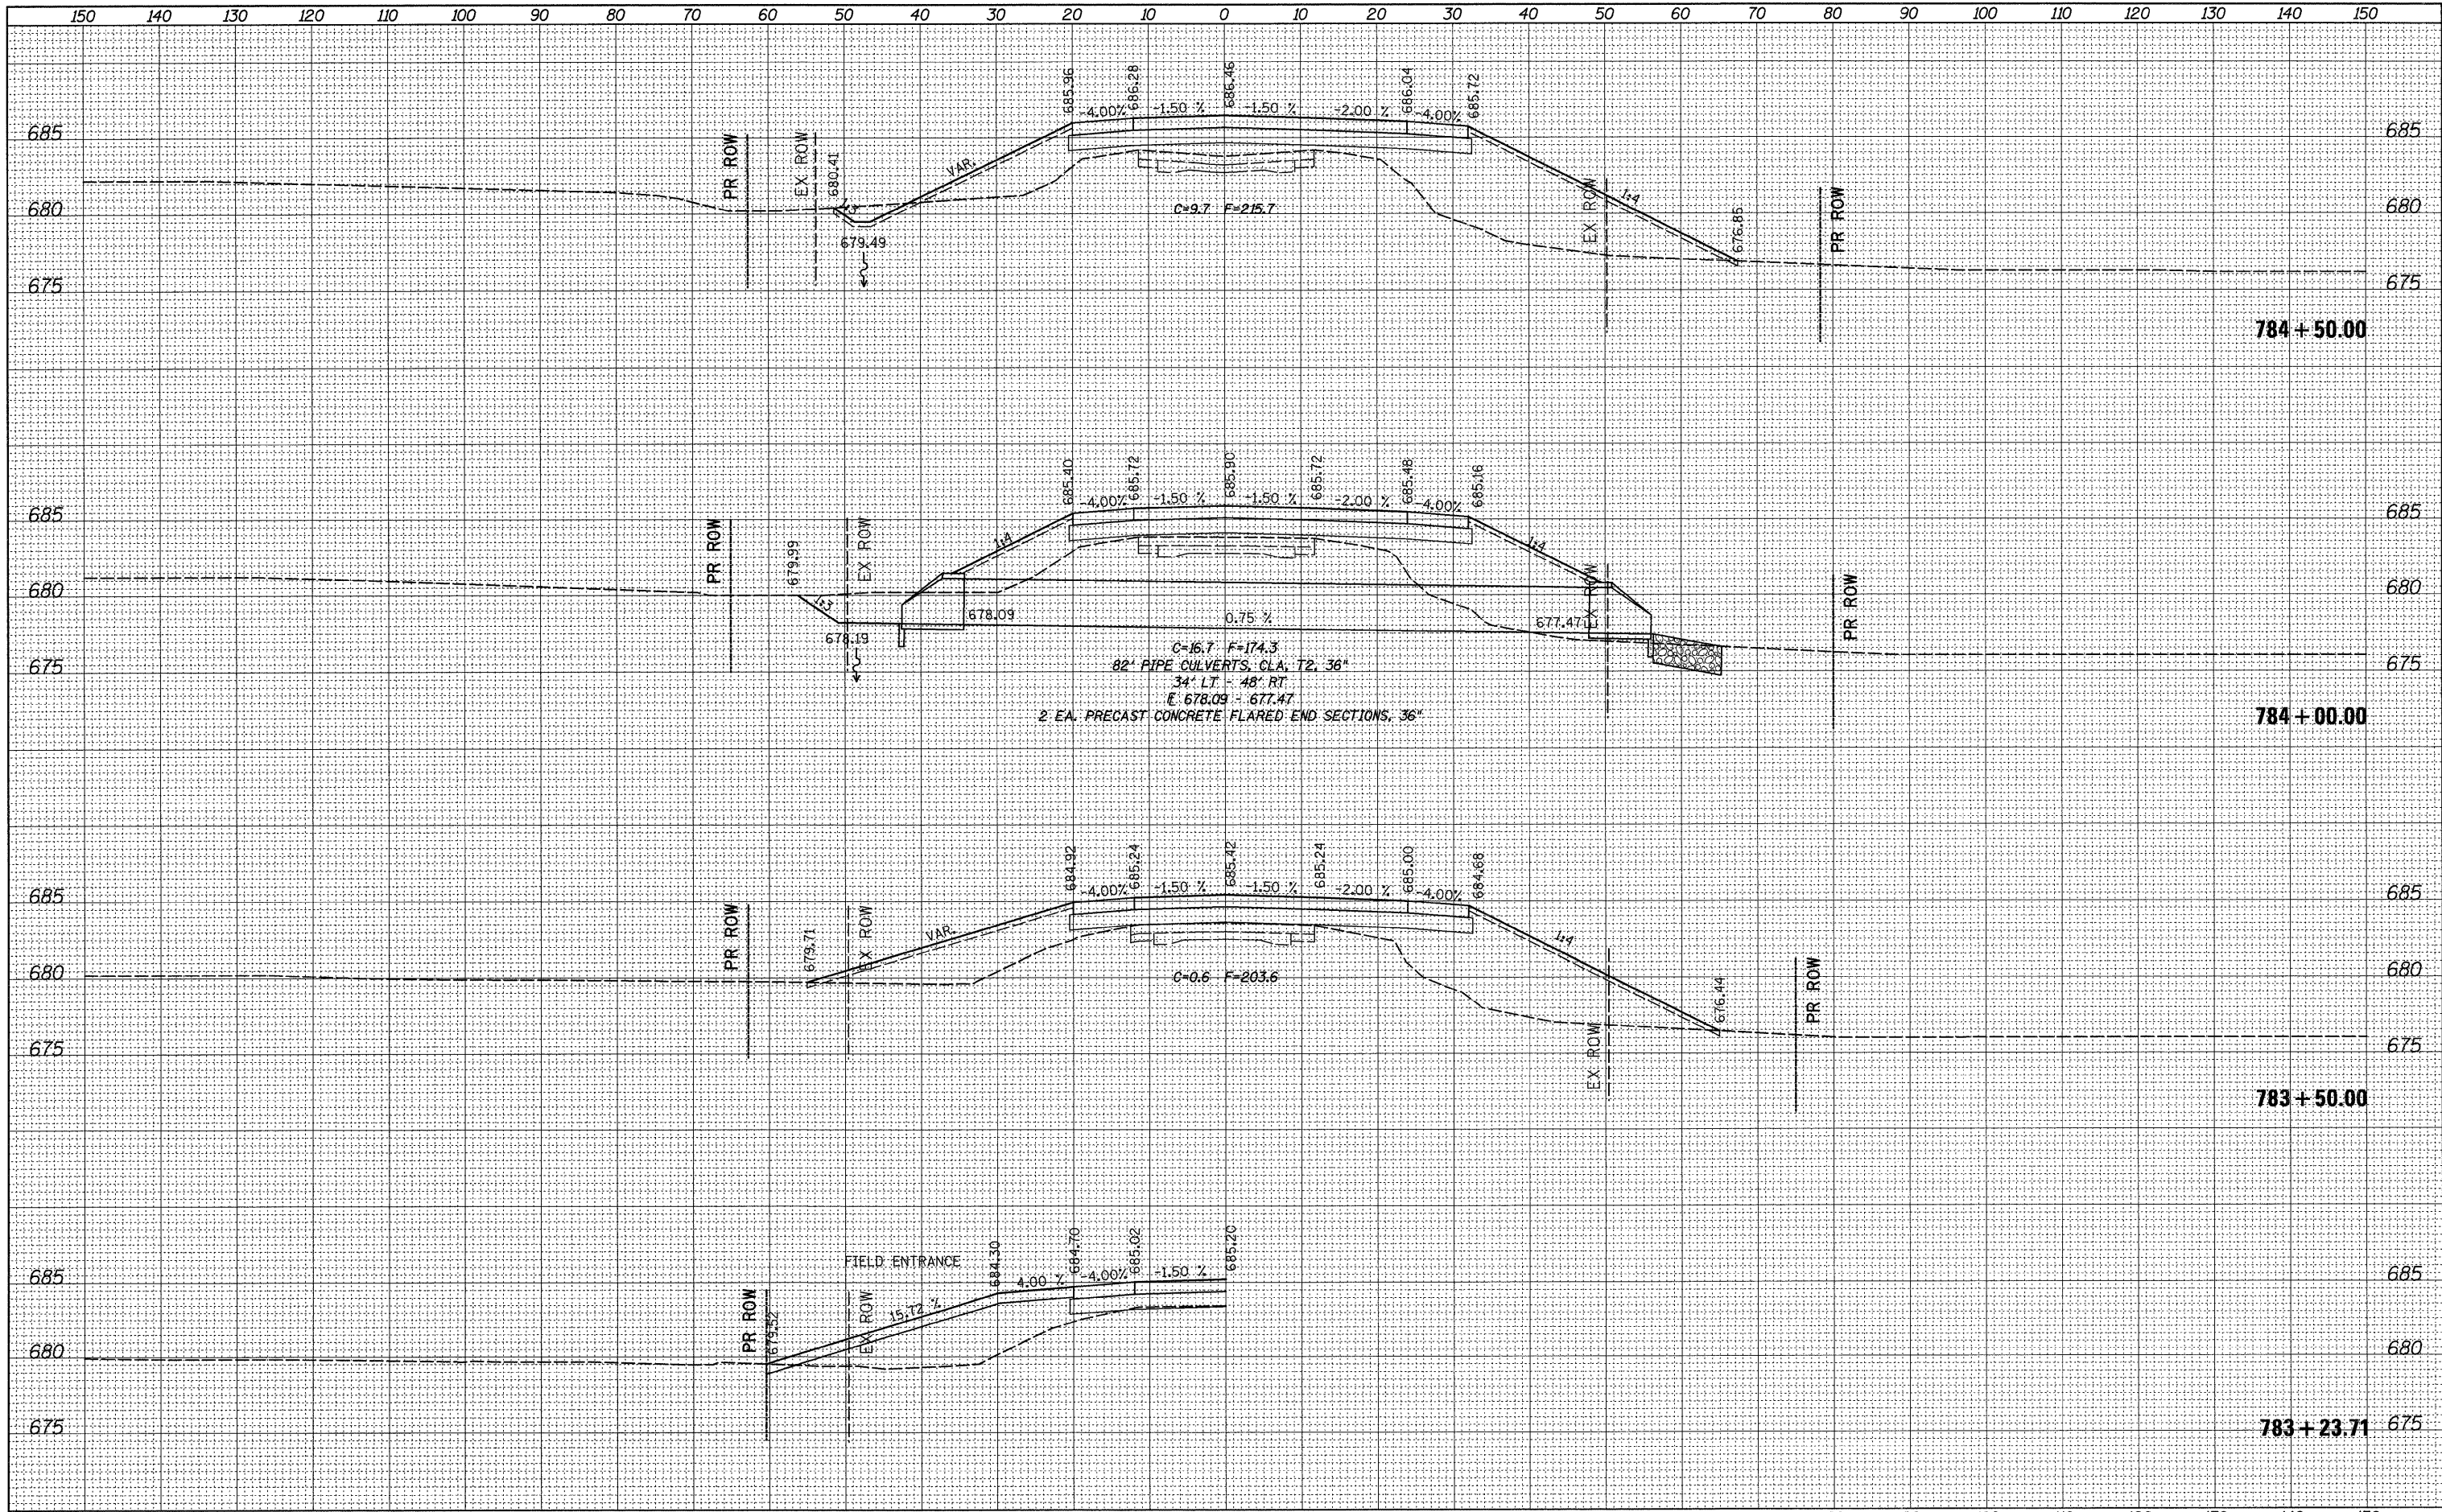

FILE NAME =
 c:\pwwork\p\WIDOT\GRANTPM\dms31213\0206600\dms31213.dgn

USER NAME = grantpm
 PLOT SCALE = 10.0000' / IN.
 PLOT DATE = Tue Mar 30 14:03:59 2010

DESIGNED -
 DRAWN -
 CHECKED -
 DATE -

REVISED -
 REVISED -
 REVISED -
 REVISED -

**STATE OF ILLINOIS
 DEPARTMENT OF TRANSPORTATION**

**IL ROUTE 2
 CROSS-SECTIONS**

SCALE: SHEET NO. OF SHEETS STA. 783+23.71 TO STA. 784+50.00

F.A.P. RTE. 742	SECTION 37R-4	COUNTY OGLE	TOTAL SHEETS 867	SHEET NO. 517
CONTRACT NO. 64E17			ILLINOIS FED. AID PROJECT	