


DATE	
BY	
DESIGNED	
DRAWN	
CHECKED	
DATE	
FILE NAME	
USER NAME	
DESIGNED	
DRAWN	
CHECKED	
DATE	

DATE	
BY	
DESIGNED	
DRAWN	
CHECKED	
DATE	
FILE NAME	
USER NAME	
DESIGNED	
DRAWN	
CHECKED	
DATE	

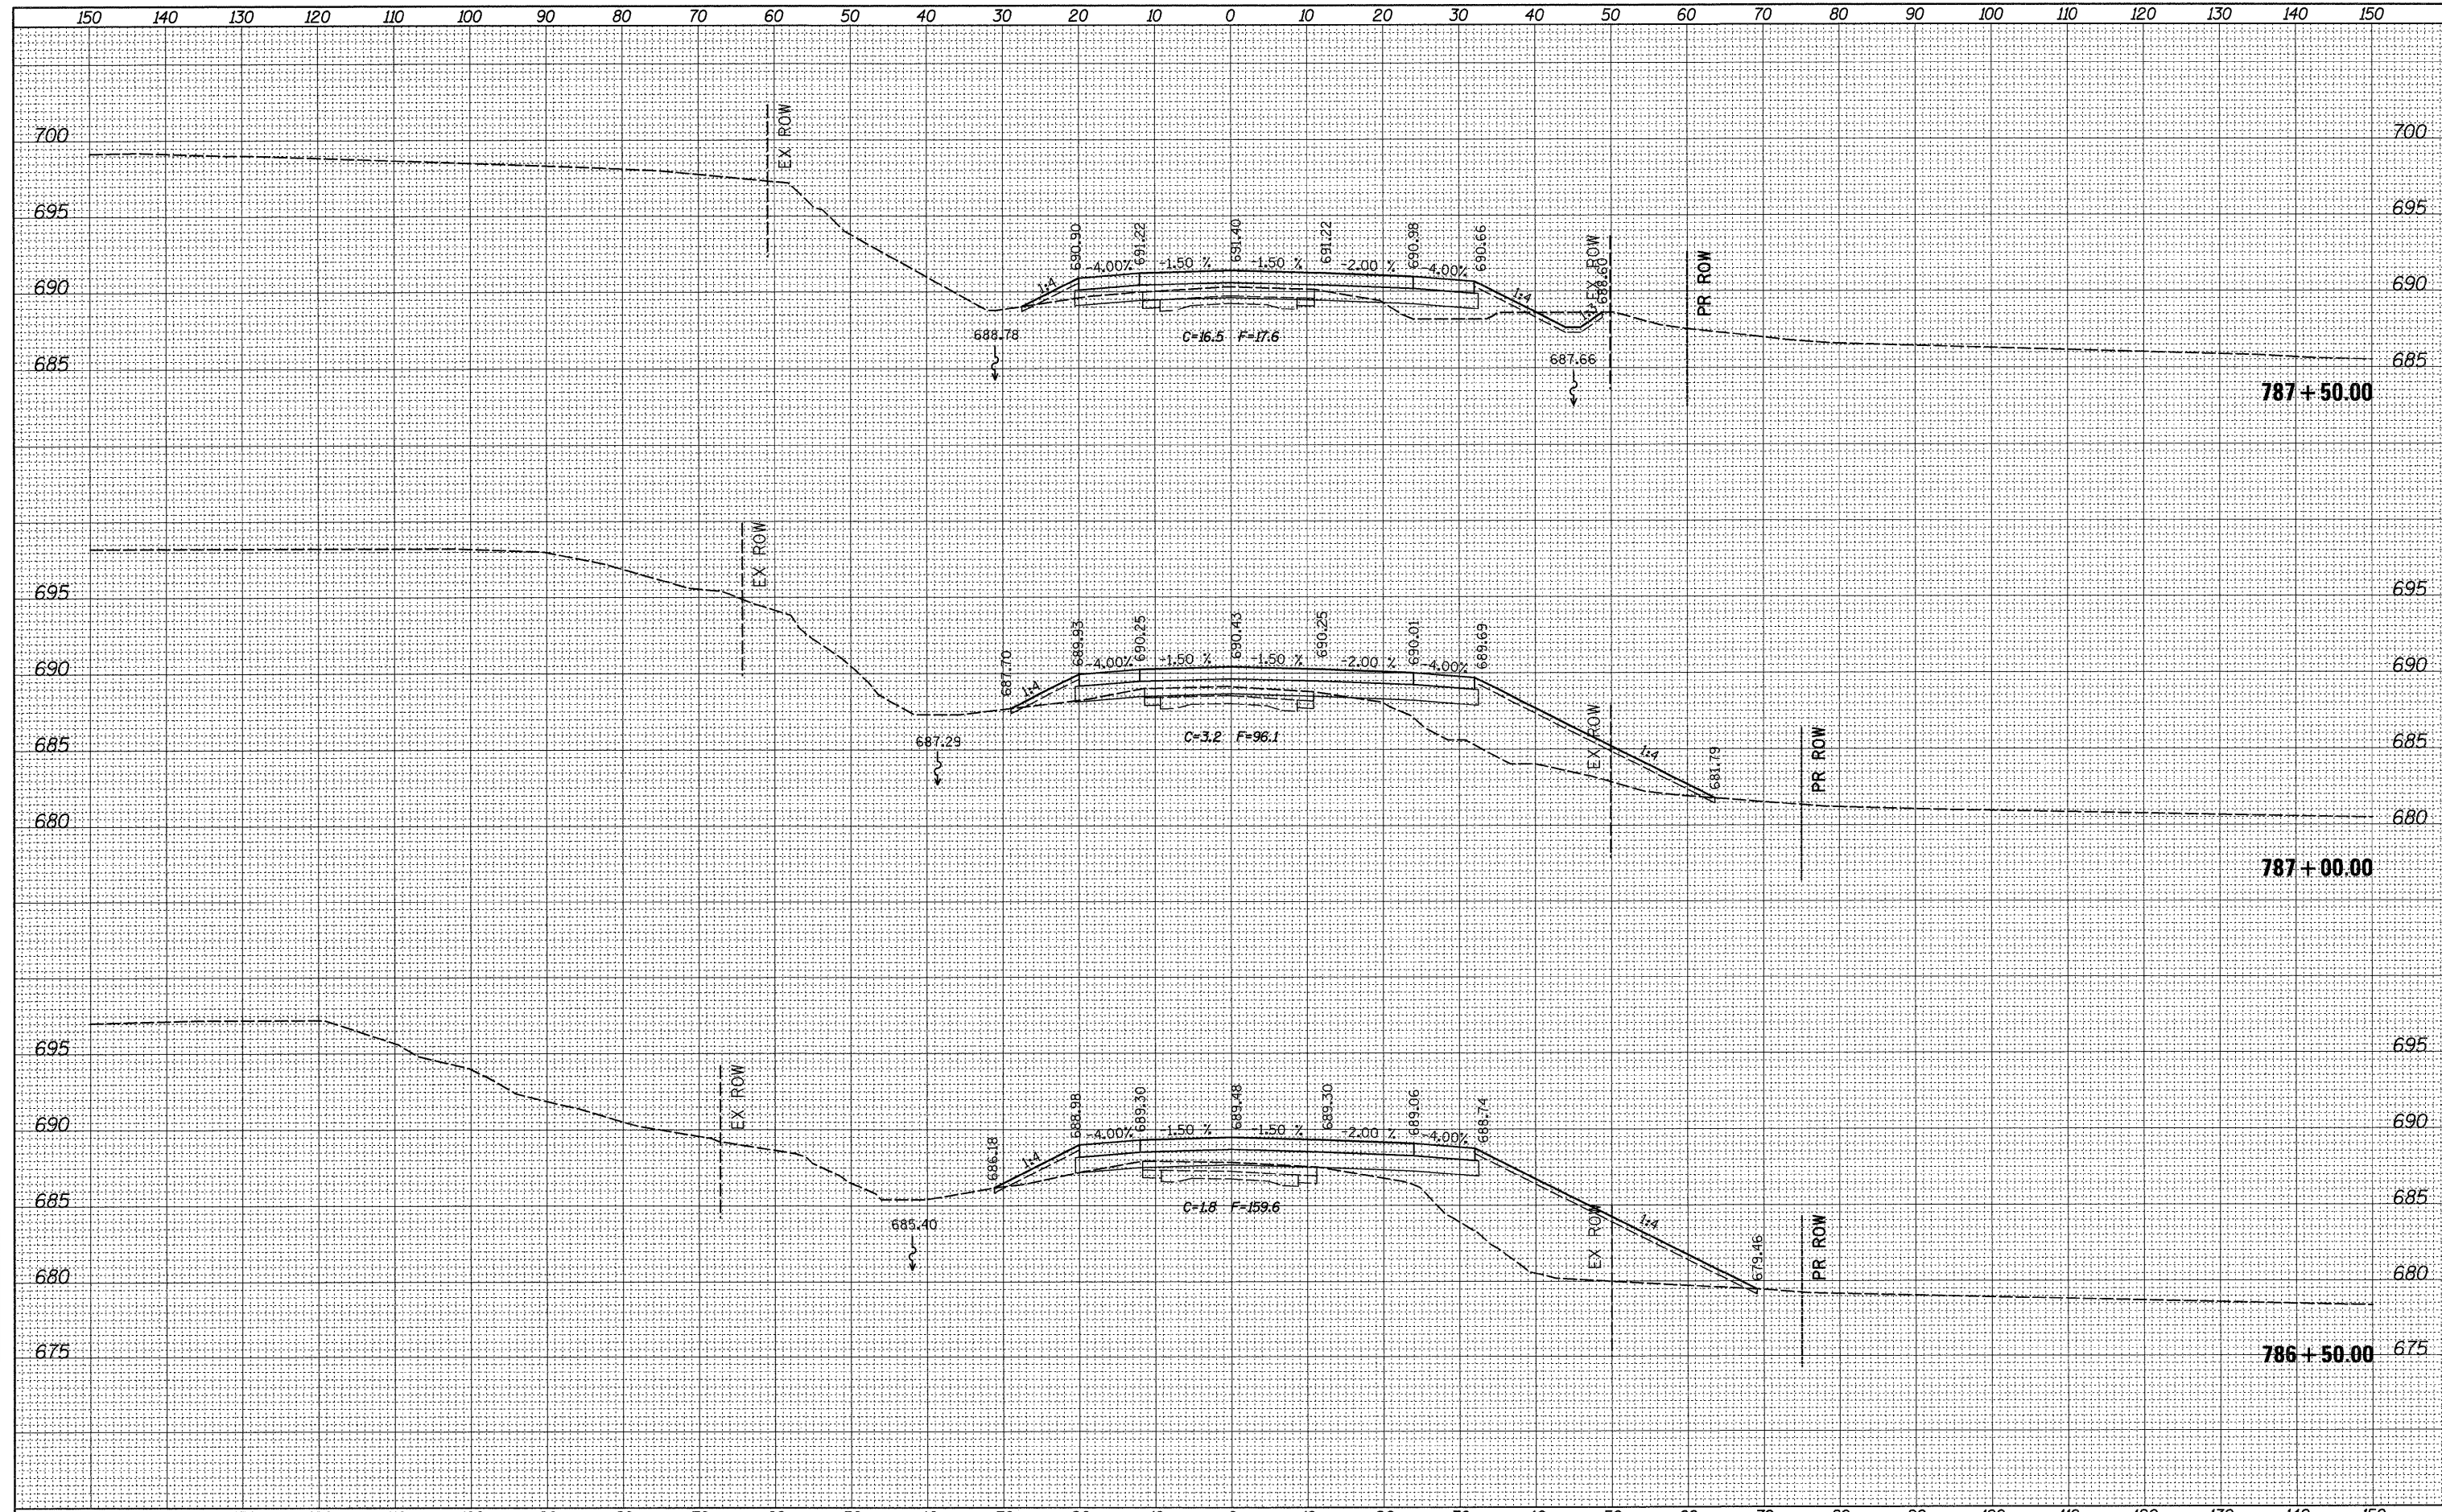

FILE NAME =	USER NAME = grantpm	DESIGNED -	REVISED -	<b>STATE OF ILLINOIS DEPARTMENT OF TRANSPORTATION</b>	<b>IL ROUTE 2 CROSS-SECTIONS</b>			F.A.P. RTE.	SECTION	COUNTY	TOTAL SHEETS	SHEET NO.
c:\p\work\FWIDOT\GRANTPM\dms31213\0286608.xml.dgn		DRAWN -	REVISED -		742	37R-4	OGLE	867	577			
PLOT SCALE = 10,0000' / IN.		CHECKED -	REVISED -		SCALE:			CONTRACT NO. 64E17				
PLOT DATE = Tue Mar 30 14:04:01 2010		DATE -	REVISED -		SHEET NO. OF SHEETS STA. 786+50.00 TO STA. 787+50.00			ILLINOIS FED. AID PROJECT				