


BY	DATE
SURVEYED	
PLOTTED	
TEMPLATE	
NOTE BOOK	
NO.	
AREAS CHECKED	

BY	DATE
SURVEYED	
PLOTTED	
TEMPLATE	
NOTE BOOK	
NO.	
AREAS CHECKED	

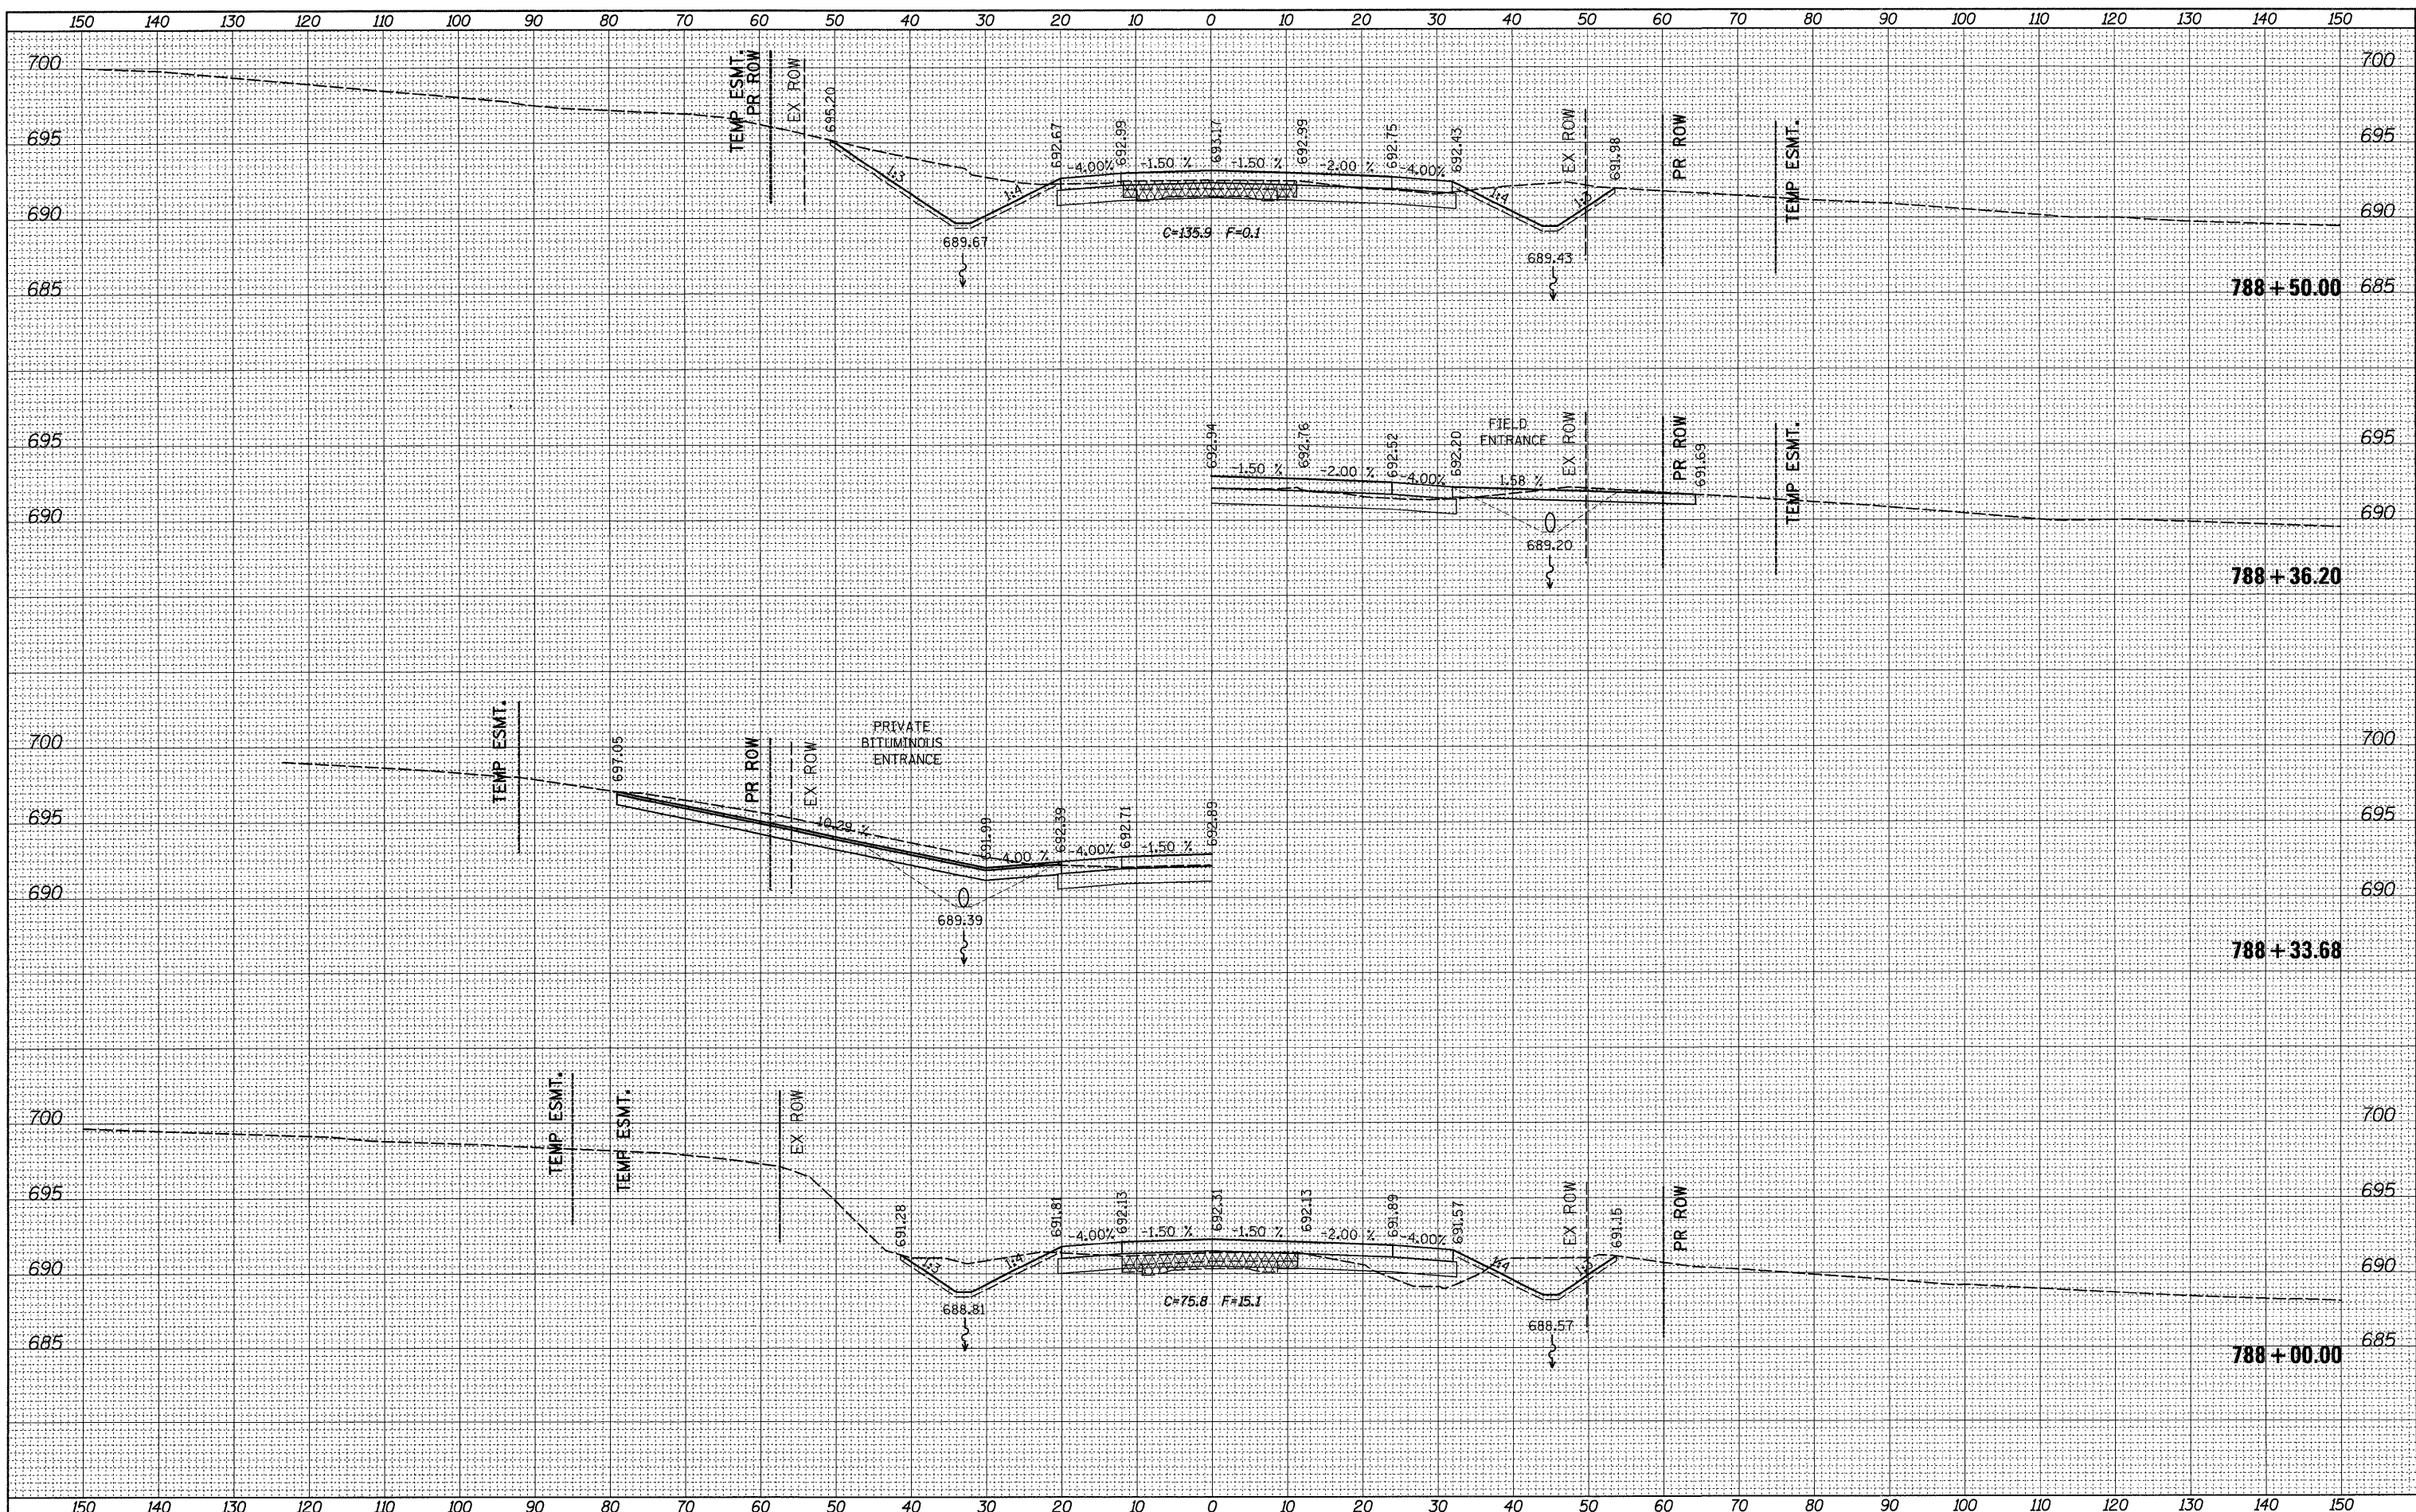

FILE NAME =	USER NAME = grantpm	DESIGNED -	REVISED -	<b>STATE OF ILLINOIS</b> <b>DEPARTMENT OF TRANSPORTATION</b>	<b>IL ROUTE 2</b> <b>CROSS-SECTIONS</b>			F.A.P. RTE. 742	SECTION 37R-4	COUNTY OGLE	TOTAL SHEETS 867	SHEET NO. 578
ca:\pw_work\PMIDOT\GRANTPM\dms31213\0206608.msx.tldgn		DRAWN -	REVISED -		SCALE:	SHEET NO.	OF SHEETS	STA. 788+00.00 TO STA. 788+50.00	CONTRACT NO. 64E17			
PLOT SCALE = 10.0000' / IN.		CHECKED -	REVISED -		ILLINOIS FED. AID PROJECT							
PLOT DATE = Tue Mar 30 14:04:02 2010		DATE -	REVISED -									