


BY	DATE
SURVEYED	
PLOTTED	
TEMPLATE	
NOTE BOOK	
NO.	
AREAS CHECKED	

BY	DATE
ORIGINAL SURVEY	
PLOTTED	
TEMPLATE	
NOTE BOOK	
NO.	
AREAS CHECKED	

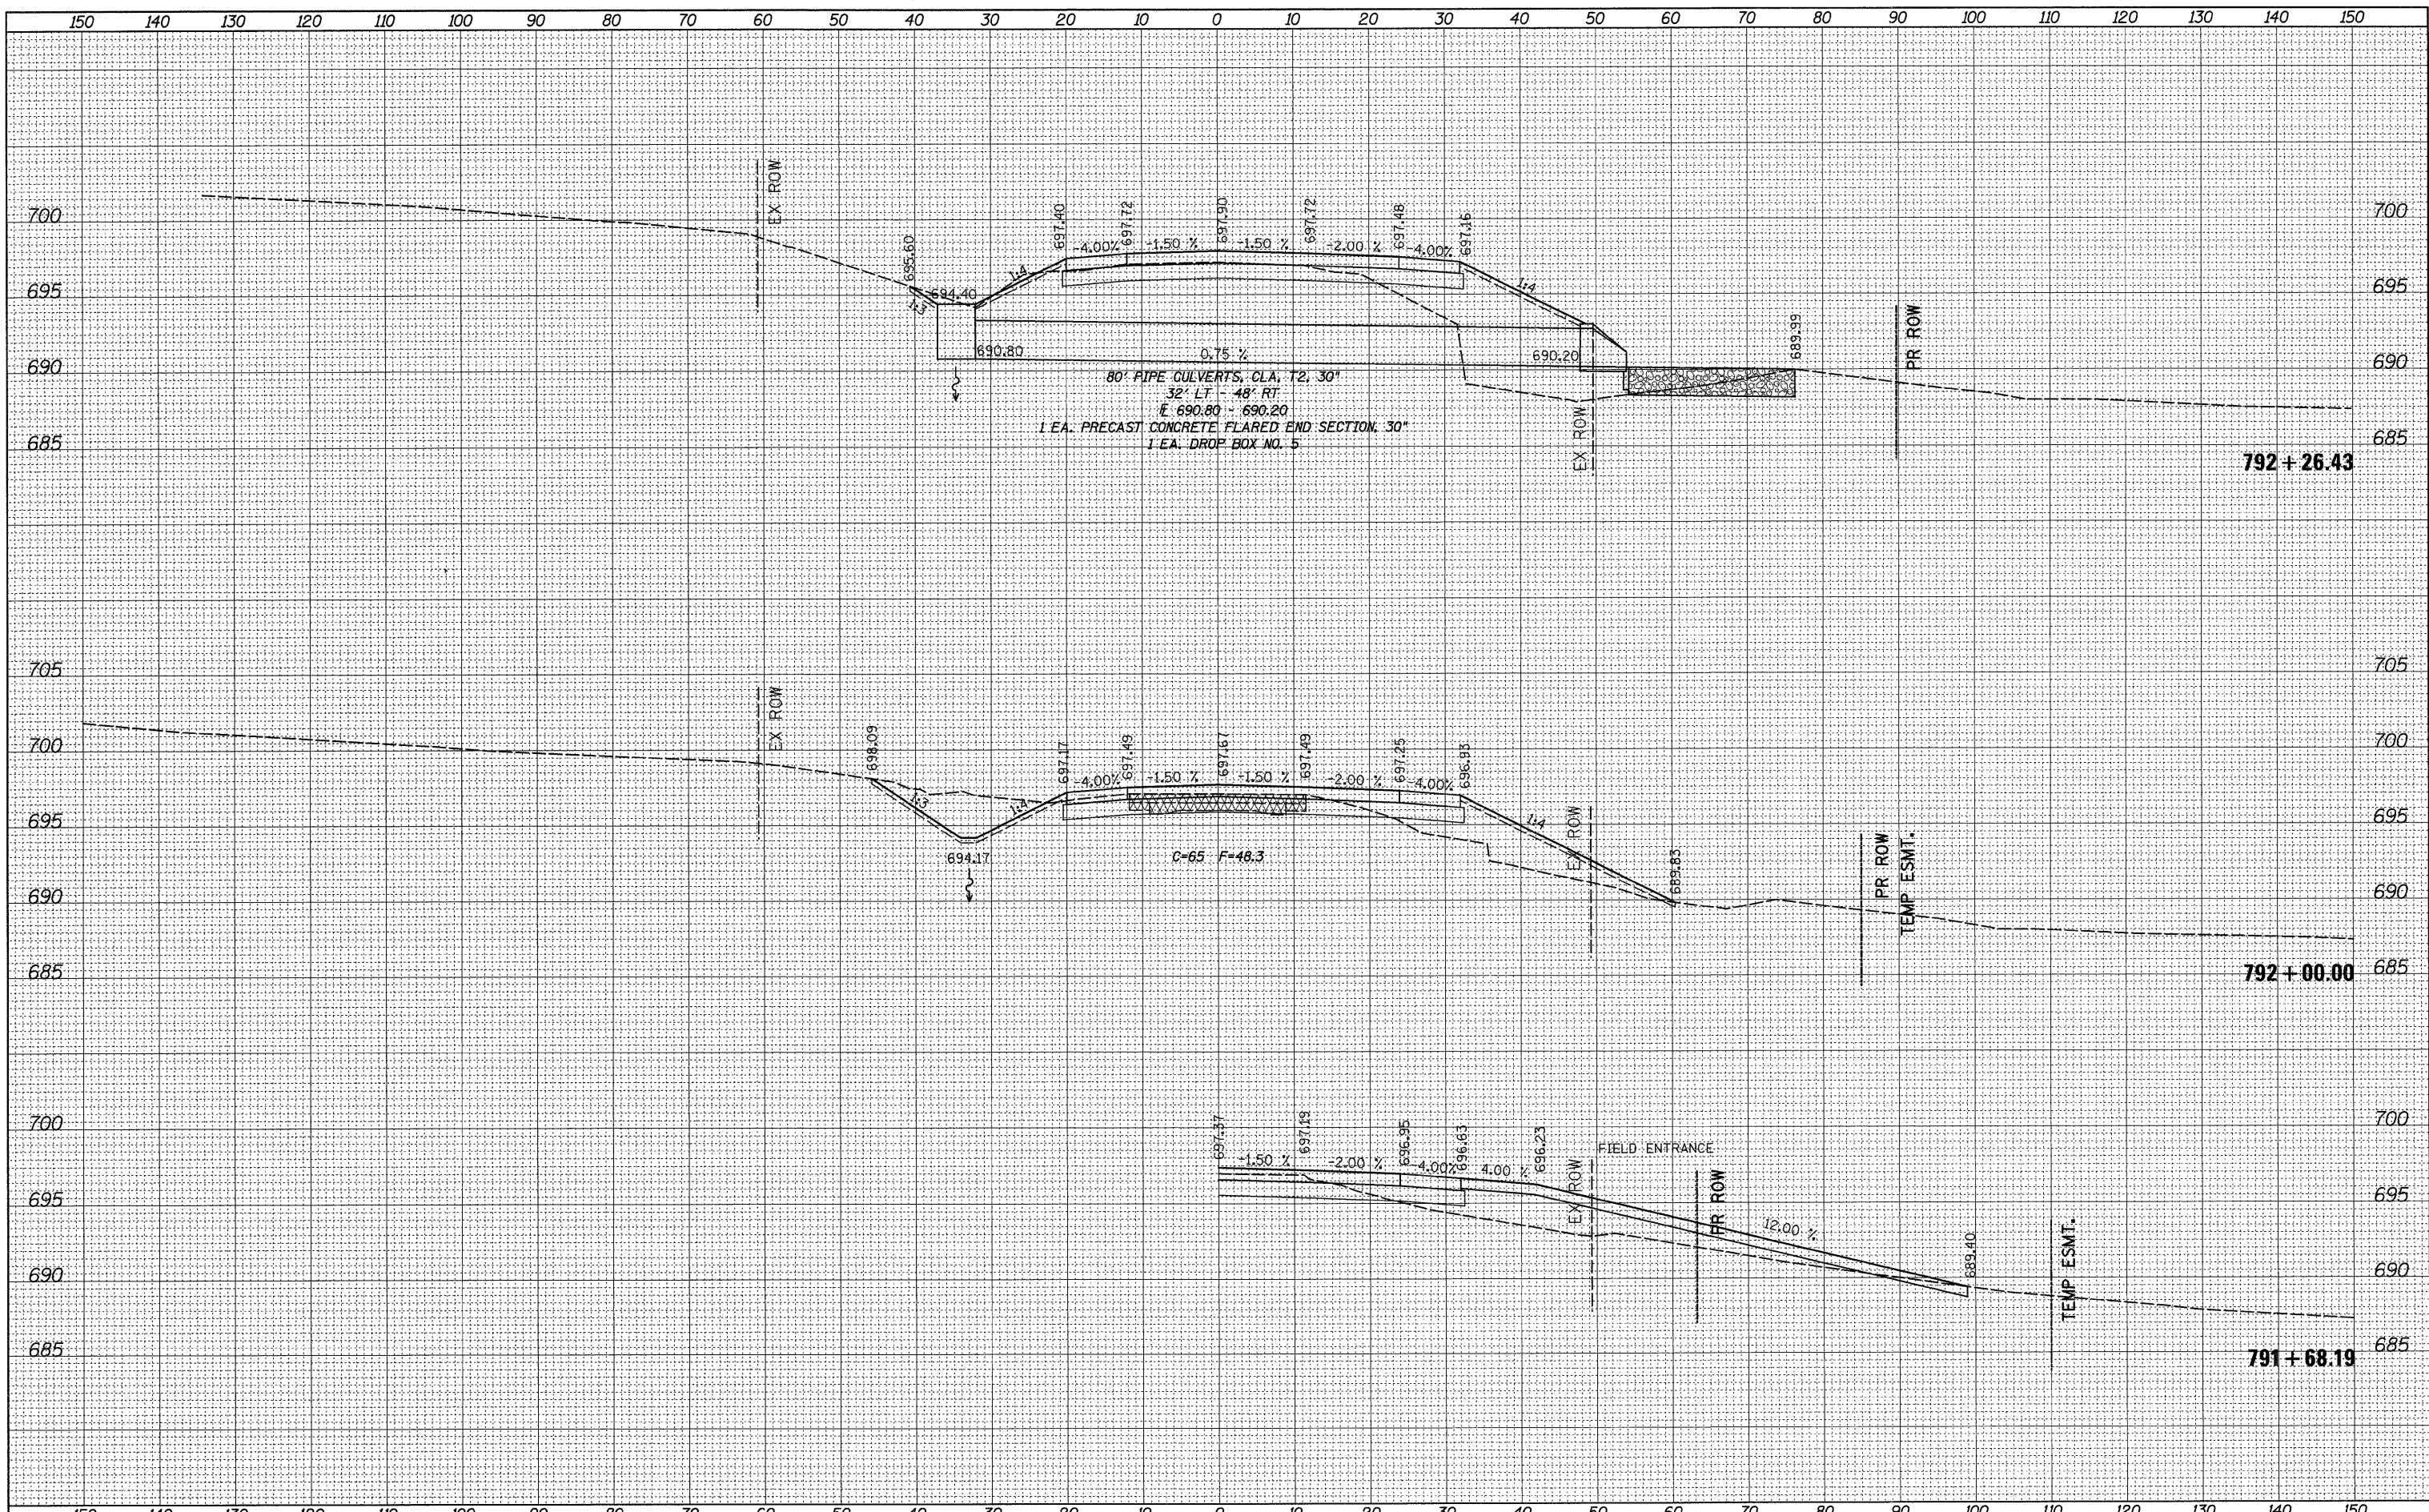

FILE NAME =	USER NAME = grantpm	DESIGNED -	REVISED -	<b>STATE OF ILLINOIS DEPARTMENT OF TRANSPORTATION</b>	<b>IL ROUTE 2 CROSS-SECTIONS</b>			F.A.P. RTE.	SECTION	COUNTY	TOTAL SHEETS	SHEET NO.
cc:\p_w\work\p\midot\GRANTPM\dms31213\0206608.ms	tl.dgn	DRAWN -	REVISED -		742	3TR-4	OGLE	867	581			
PLOT SCALE = 10.0000' / IN.	CHECKED -	REVISED -	REVISED -		SCALE:			CONTRACT NO. 64E17				
PLOT DATE = Tue Mar 30 14:04:05 2010	DATE -	REVISED -	REVISED -		SHEET NO. OF SHEETS STA. 791+68.19 TO STA. 792+26.43			ILLINOIS FED. AID PROJECT				