


BY	DATE
SURVEYED	
FLOTTED	
TEMPLATE	
NOTE BOOK	
NO.	
AREAS CHECKED	

BY	DATE
ORIGINAL SURVEY	
FLOTTED	
TEMPLATE	
NOTE BOOK	
NO.	
AREAS CHECKED	

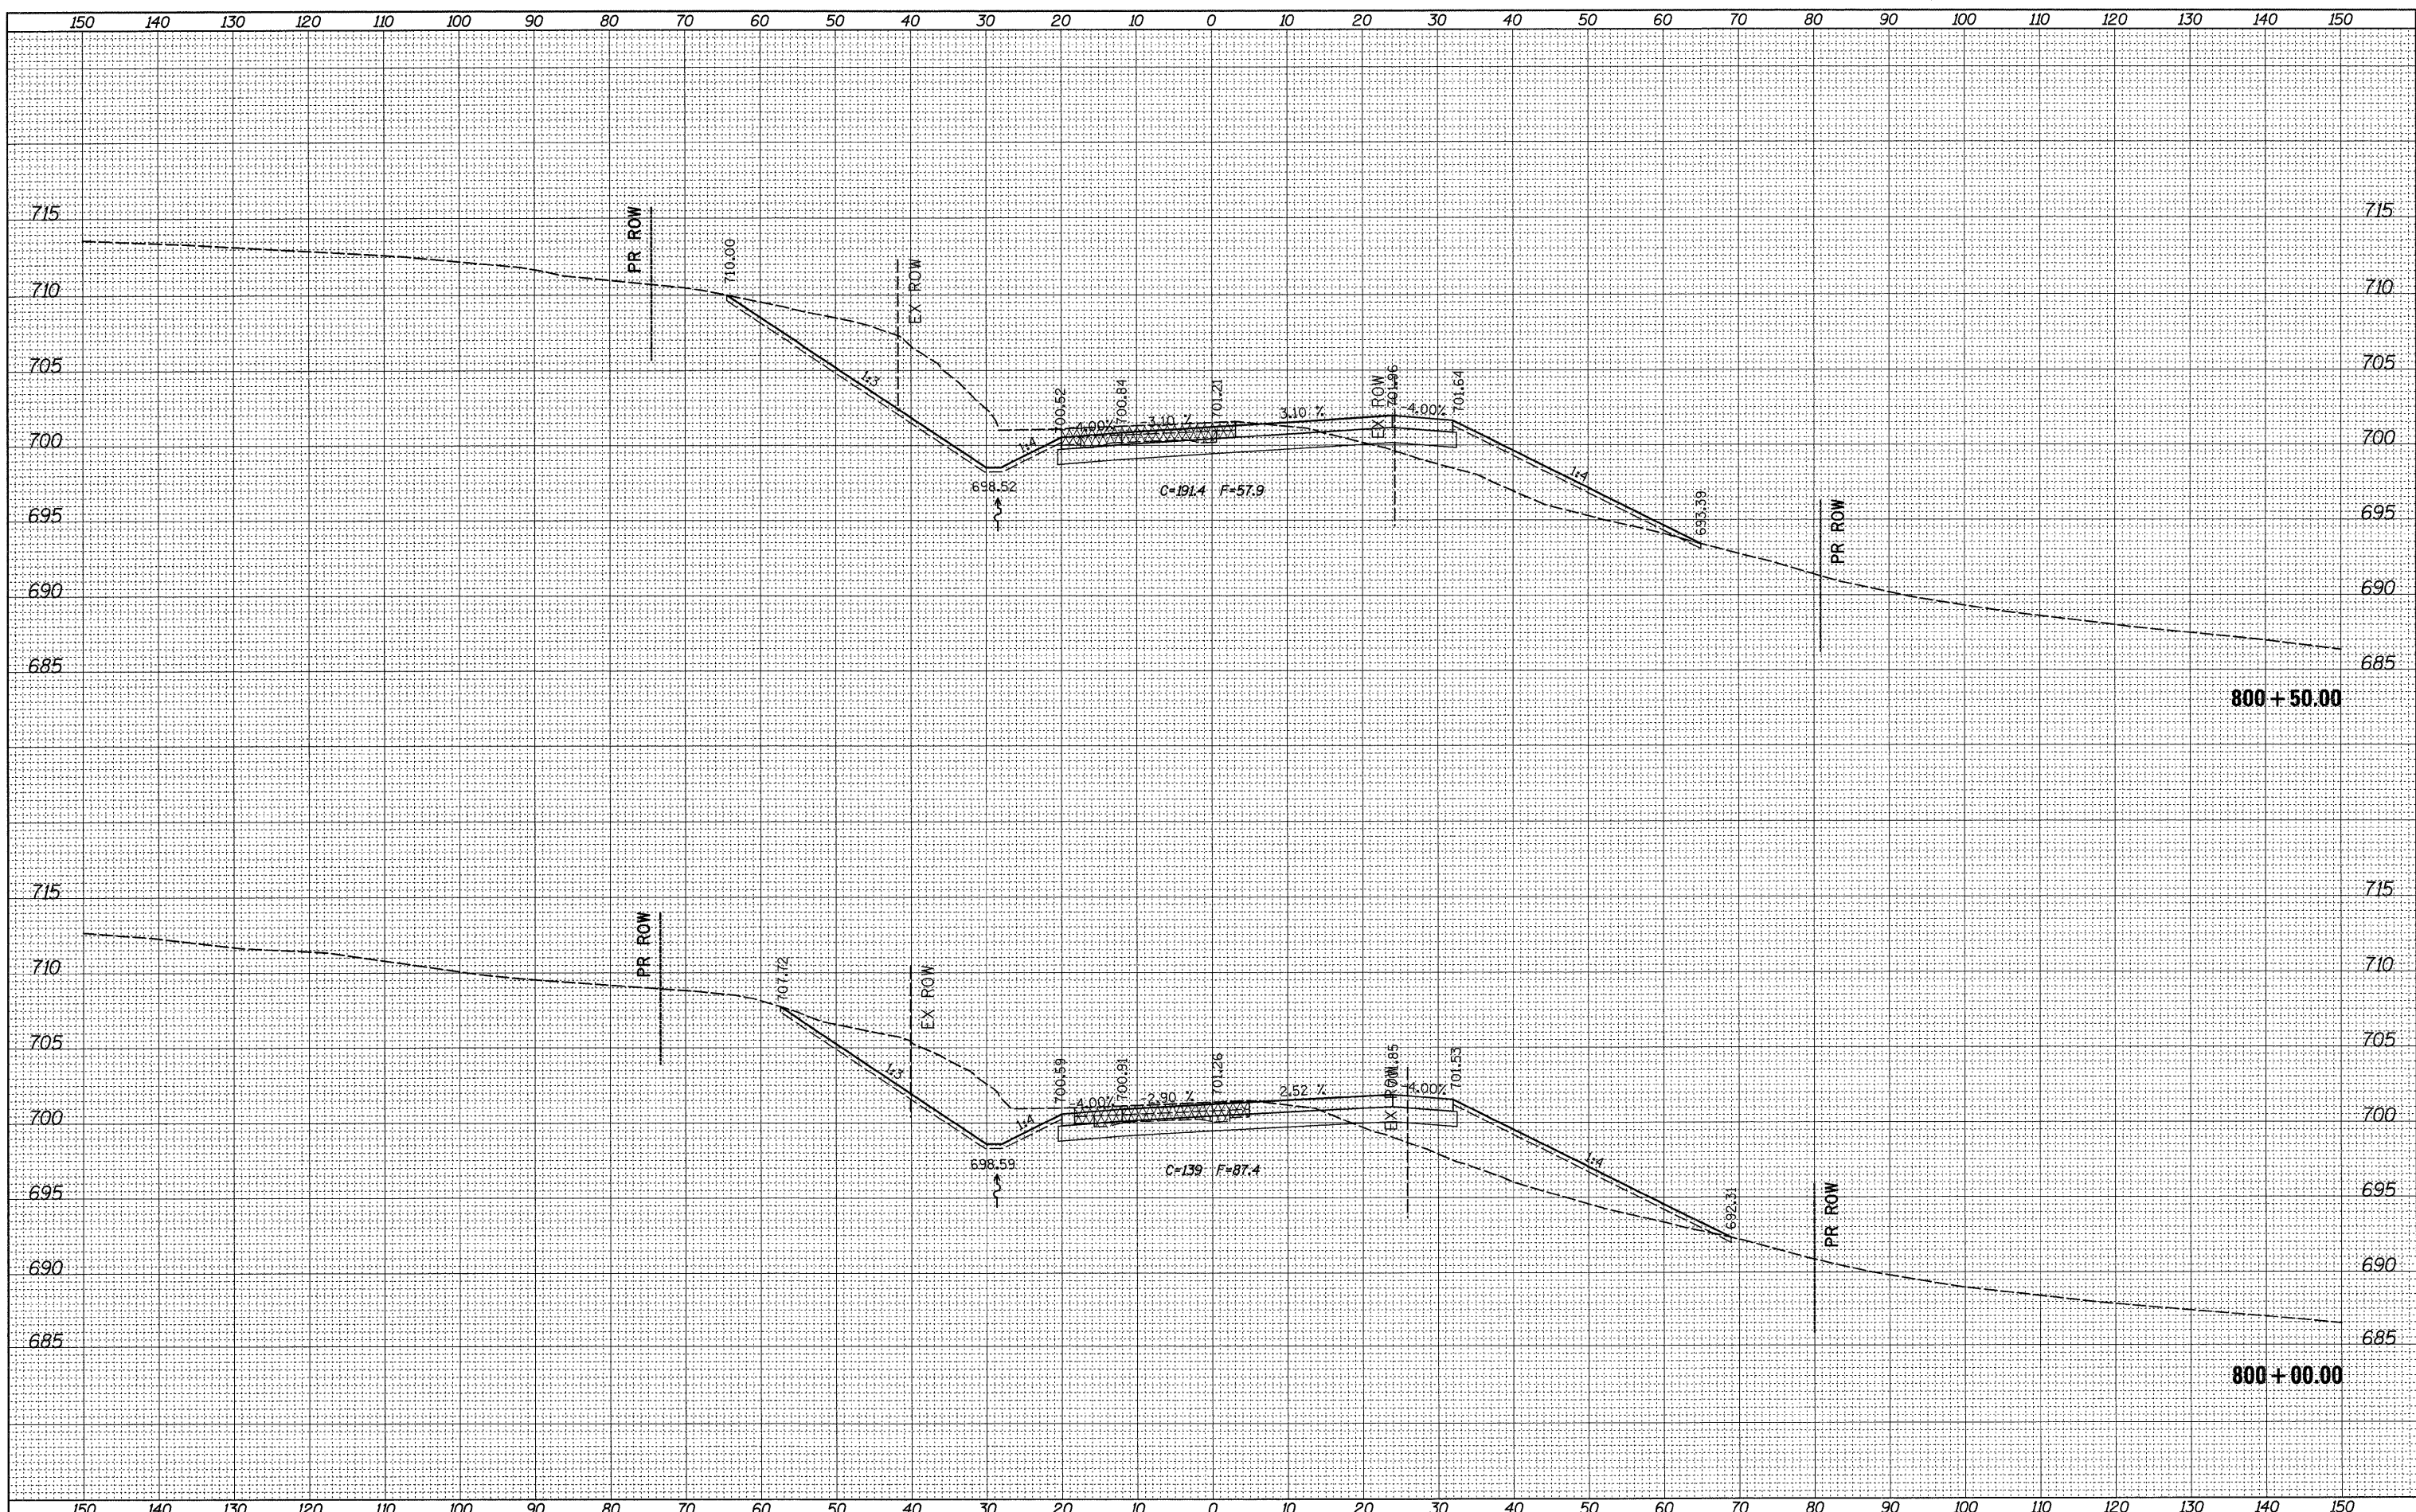

FILE NAME = c:\pw\_work\PIWIDOT\GRANTPM\dms31213\0206608\msk1.dgn  
 USER NAME = grantpm  
 PLOT SCALE = 10,0000' / IN.  
 PLOT DATE = Tue Mar 30 14:04:11 2010

DESIGNED -  
 DRAWN -  
 CHECKED -  
 DATE -

REVISED -  
 REVISED -  
 REVISED -  
 REVISED -

**STATE OF ILLINOIS  
 DEPARTMENT OF TRANSPORTATION**

**IL ROUTE 2  
 CROSS-SECTIONS**

SCALE: SHEET NO. OF SHEETS STA. 800+00.00 TO STA. 800+50.00

F.A.P. RTE. 742	SECTION 37R-4	COUNTY OGLE	TOTAL SHEETS 867	SHEET NO. 589
CONTRACT NO. 64E17			ILLINOIS FED. AID PROJECT	