


DATE	
BY	
SURVEYED	
PLOTTED	
NOTE BOOK	
NO.	
AREAS CHECKED	

DATE	
BY	
SURVEYED	
PLOTTED	
NOTE BOOK	
NO.	
AREAS CHECKED	

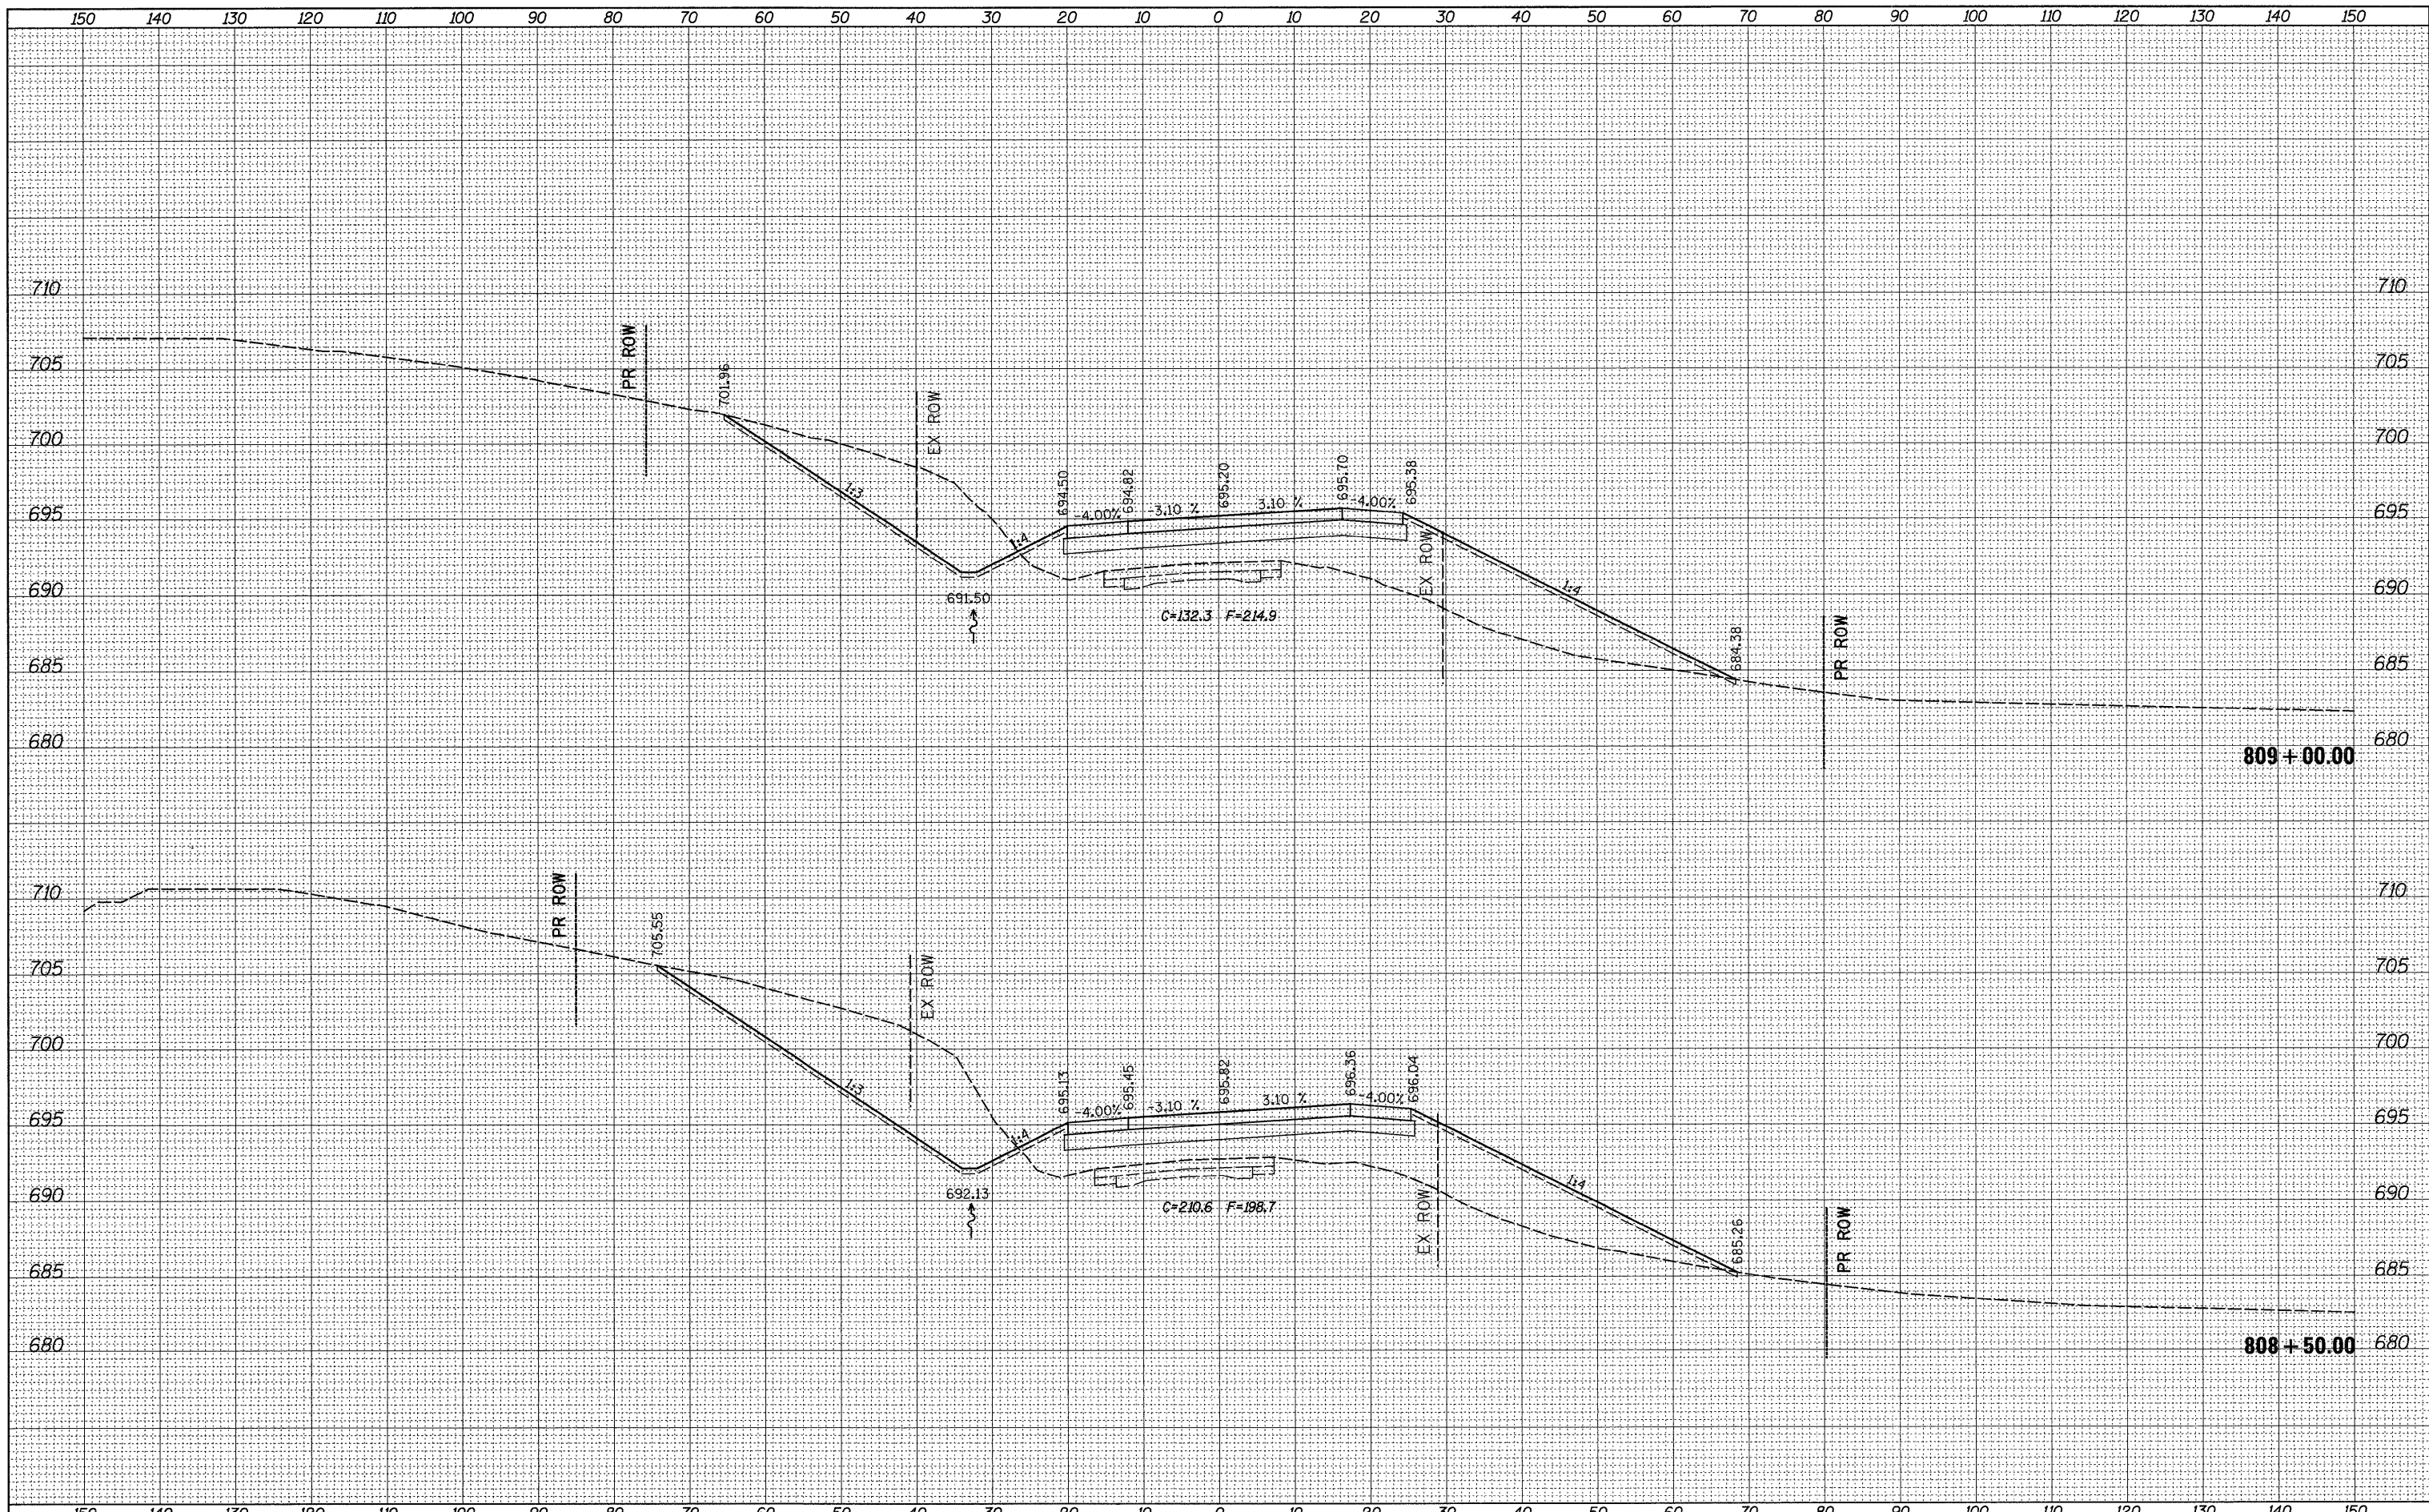

FILE NAME =
 ct:\pw_work\PWIDOT\GRANTPM\dms31213\0206608\ms1.dgn

USER NAME = grantpm
 PLOT SCALE = 10.0000' / IN.
 PLOT DATE = Tue Mar 30 14:04:15 2010

DESIGNED -
 DRAWN -
 CHECKED -
 DATE -

REVISED -
 REVISED -
 REVISED -
 REVISED -

**STATE OF ILLINOIS
 DEPARTMENT OF TRANSPORTATION**

**IL ROUTE 2
 CROSS-SECTIONS**

SCALE: SHEET NO. OF SHEETS STA. 808+50.00 TO STA. 809+00.00

F.A.P. RTE. 742	SECTION 3TR-4	COUNTY OGLE	TOTAL SHEETS 867	SHEET NO. 597
CONTRACT NO. 64E17			ILLINOIS FED. AID PROJECT	