


DATE	
BY	
FINAL SURVEY	
SURVEYED	
NOTE BOOK	
TEMPLATE	
AREAS	
AREAS CHECKED	
NO.	

DATE	
BY	
ORIGINAL SURVEY	
SURVEYED	
NOTE BOOK	
TEMPLATE	
AREAS	
AREAS CHECKED	
NO.	

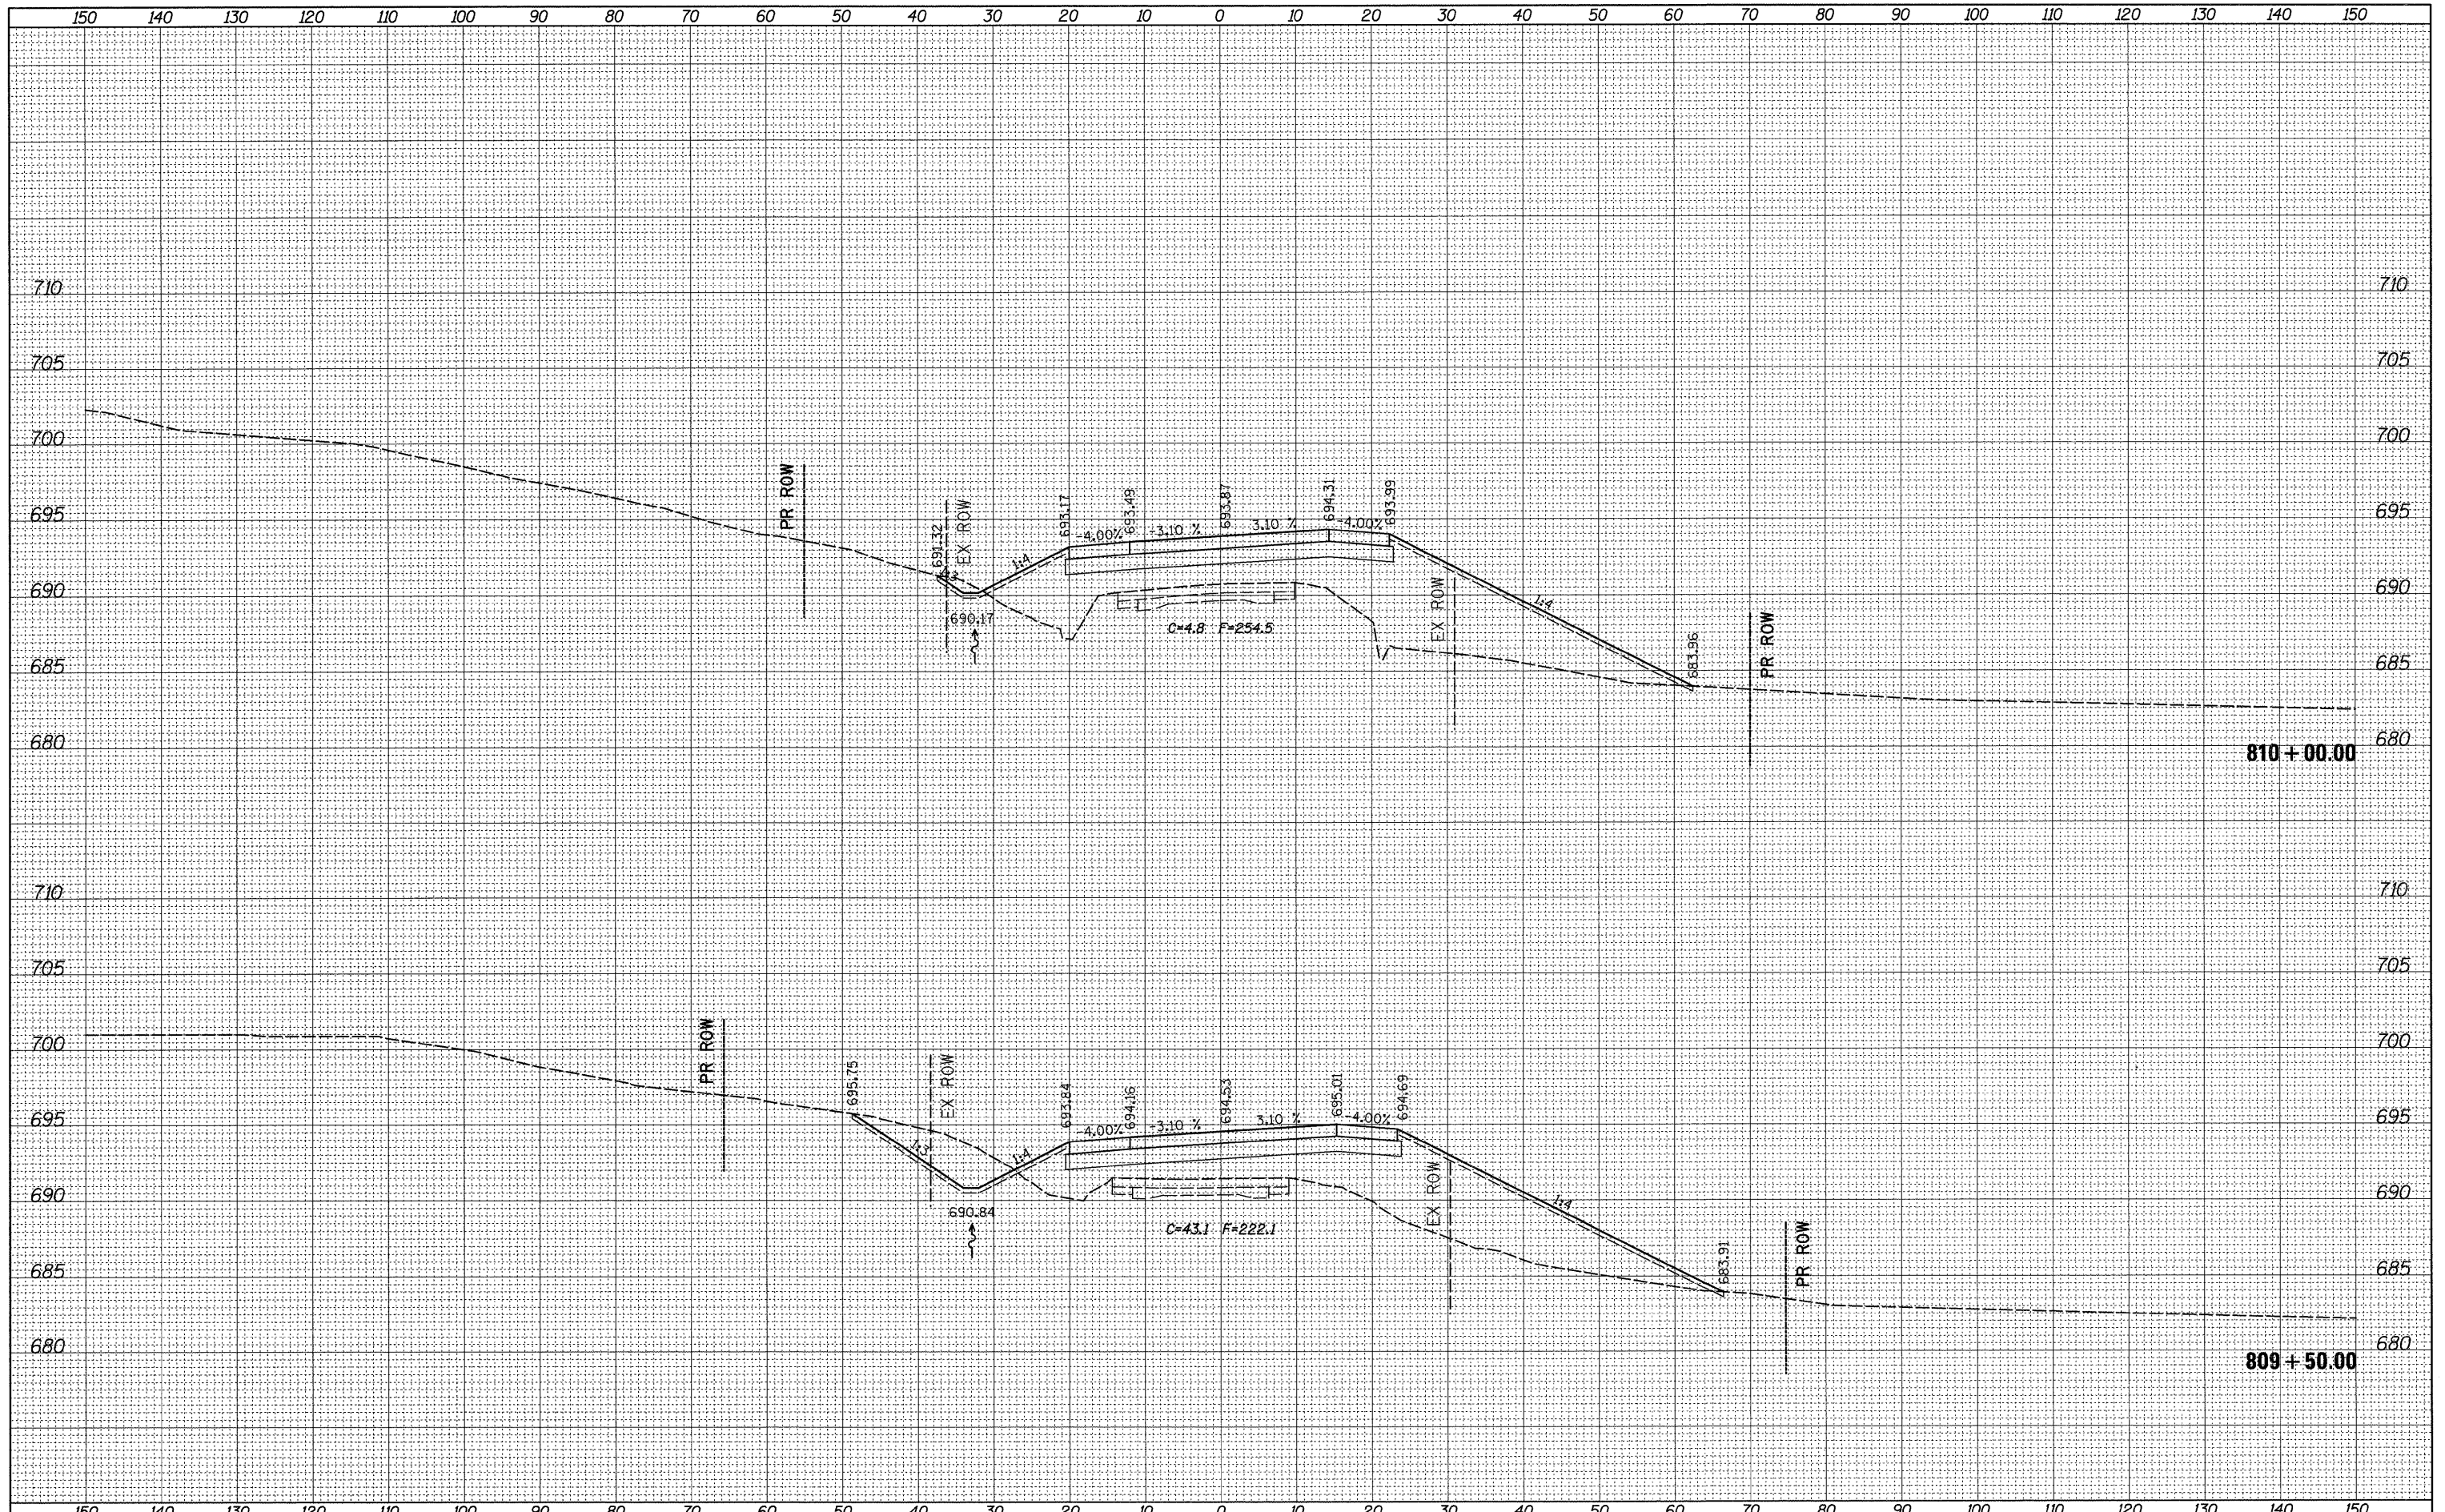

FILE NAME =	USER NAME = grantpm	DESIGNED -	REVISED -	<b>STATE OF ILLINOIS DEPARTMENT OF TRANSPORTATION</b>	<b>IL ROUTE 2 CROSS-SECTIONS</b>			F.A.P. RTE.	SECTION	COUNTY	TOTAL SHEETS	SHEET NO.
os\p\work\FWIDOT\GRANTPM\dms31213\0286608\mst1.dgn		DRAWN -	REVISED -		742	37R-4	OGLE	867	598			
PLOT SCALE = 10.0000' / IN.		CHECKED -	REVISED -		SCALE:			CONTRACT NO. 64E17				
PLOT DATE = Tue Mar 30 14:04:16 2010		DATE -	REVISED -		SHEET NO. OF SHEETS STA. 809+50.00 TO STA. 810+00.00			ILLINOIS FED. AID PROJECT				