


DATE	
BY	
FINAL SURVEY	
SURVEYED	
PLOTTED	
NOTE BOOK	
NO.	
AREAS CHECKED	

DATE	
BY	
ORIGINAL SURVEY	
SURVEYED	
PLOTTED	
NOTE BOOK	
NO.	
AREAS CHECKED	

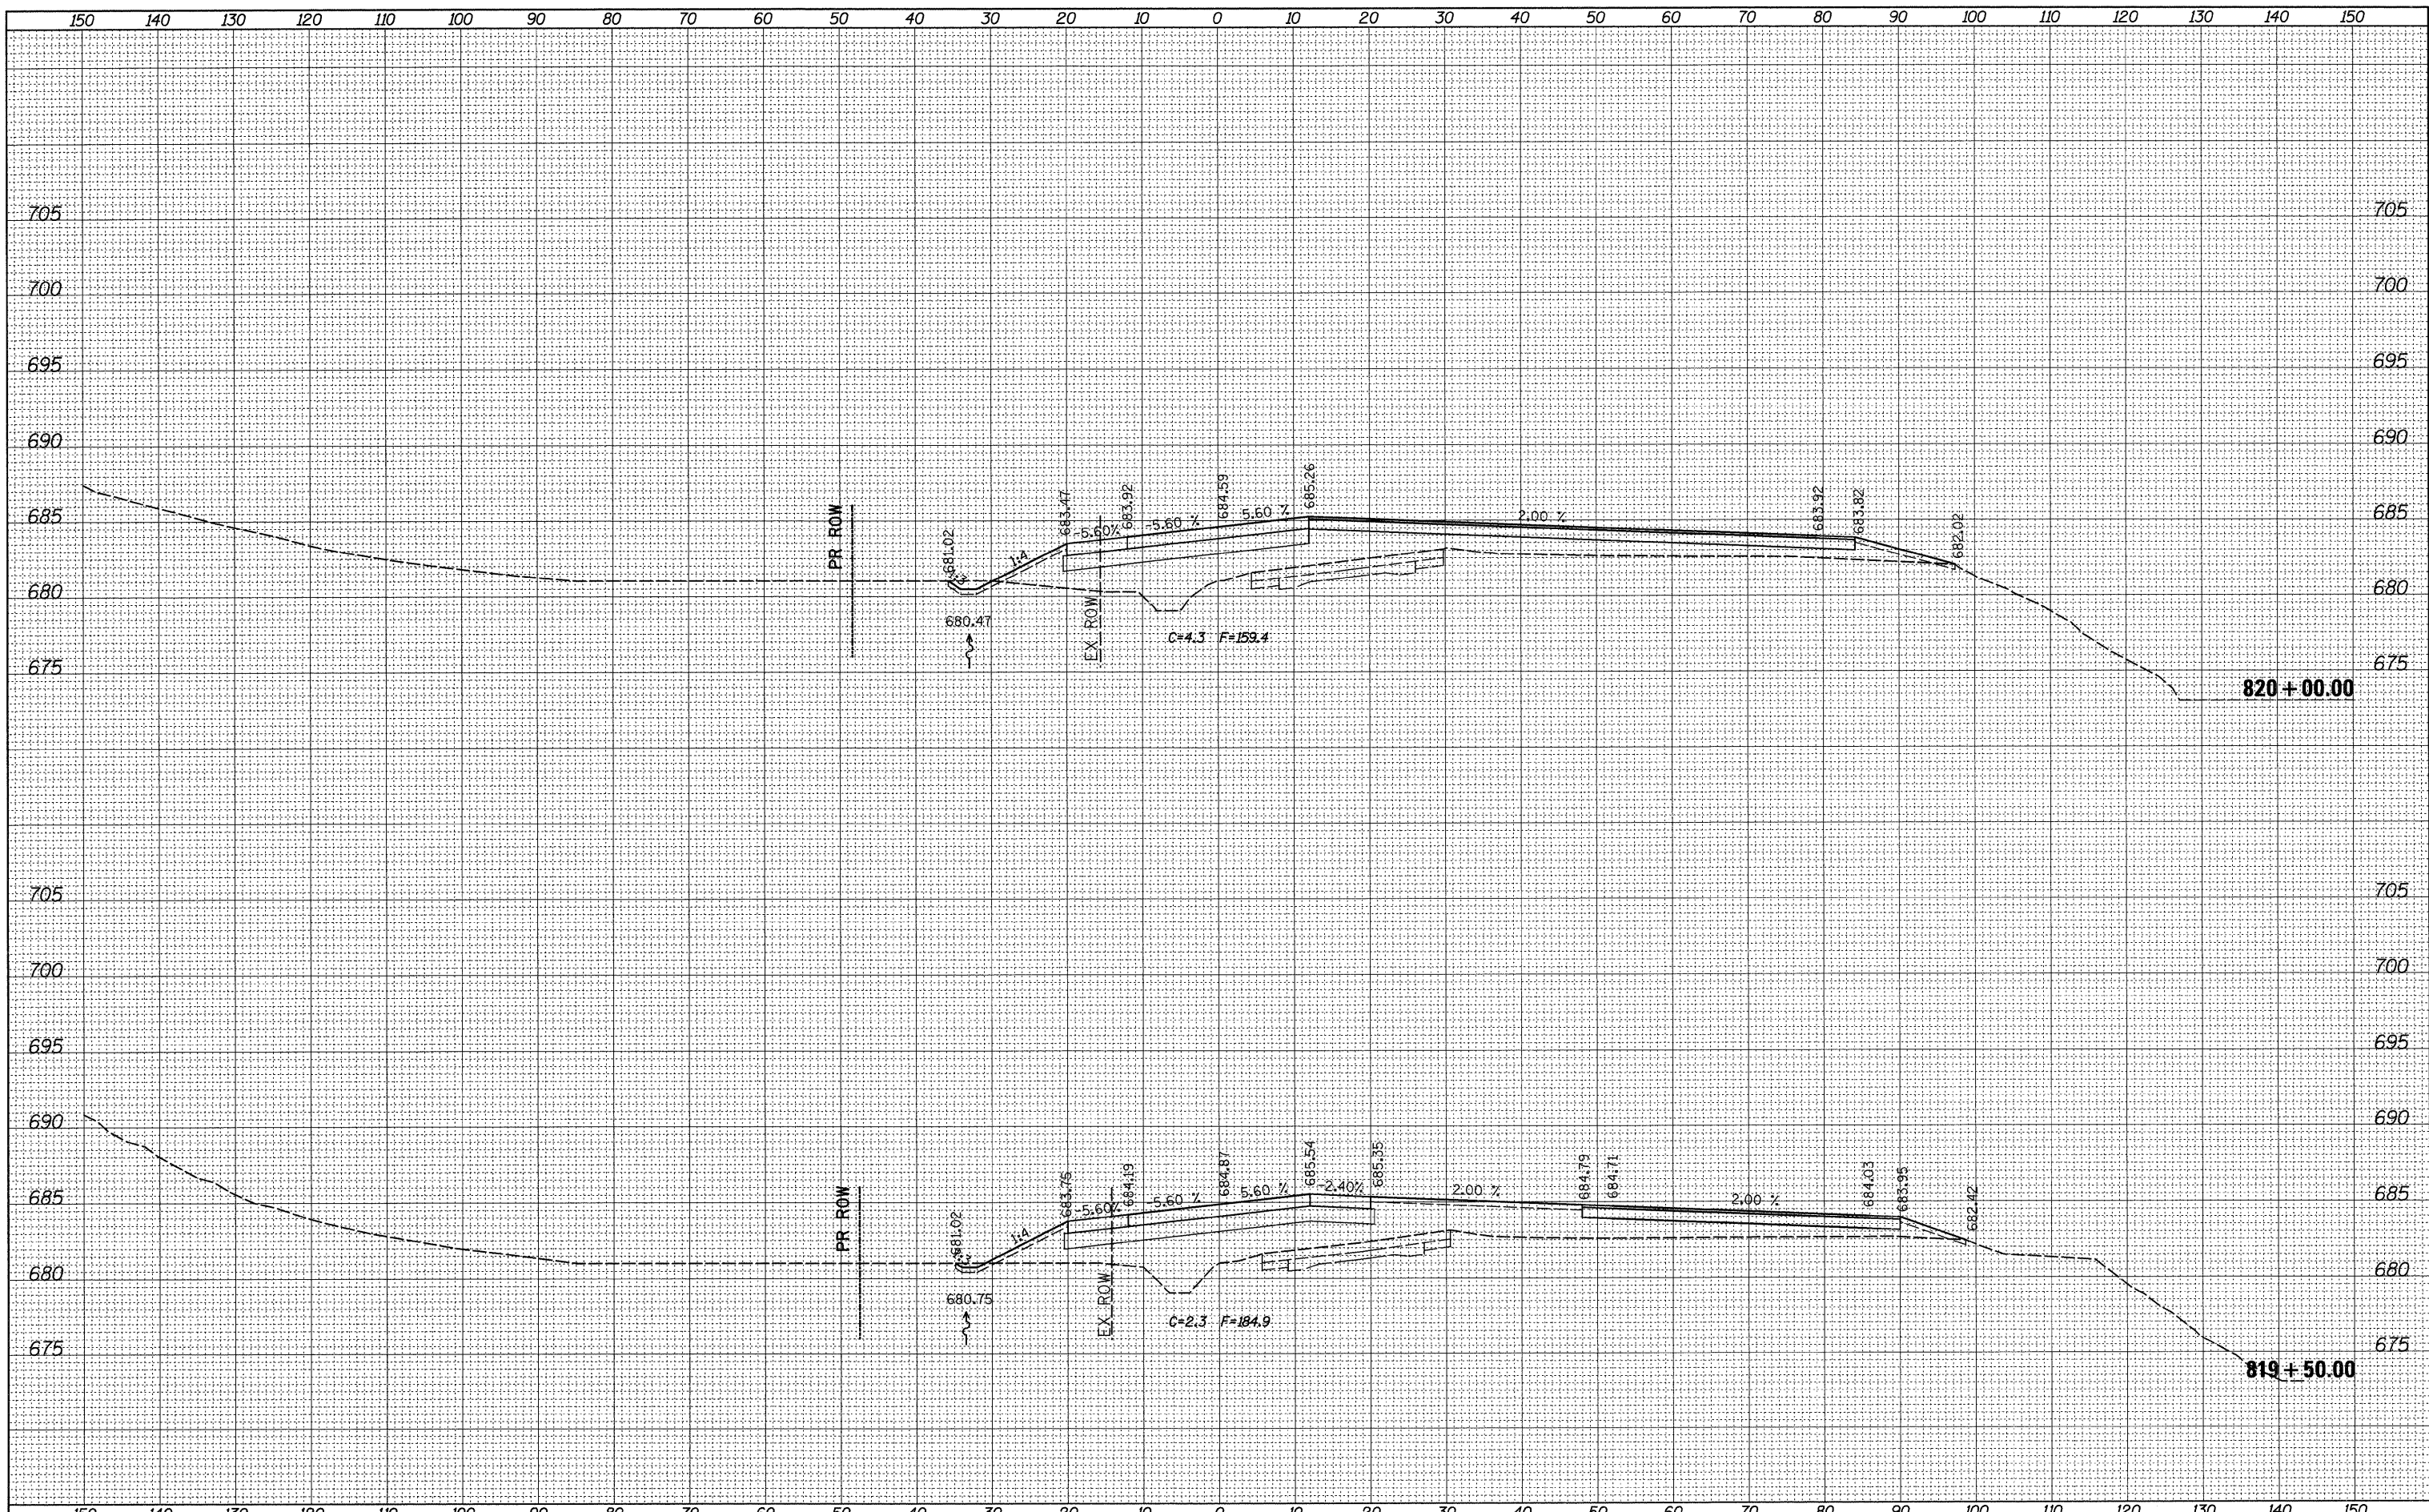

FILE NAME =	USER NAME = grantspm	DESIGNED -	REVISIED -	<b>STATE OF ILLINOIS DEPARTMENT OF TRANSPORTATION</b>	<b>IL ROUTE 2 CROSS-SECTIONS</b>			F.A.P. RTE.	SECTION	COUNTY	TOTAL SHEETS	SHEET NO.
ct:\pw_work\pwidot\GRANTPM\dms31213\0206608xms.txdgn		DRAWN -	REVISIED -		742	37R-4	OGLE	867	609			
PLOT SCALE = 10,0000' / IN.		CHECKED -	REVISIED -		SCALE: SHEET NO. OF SHEETS STA. 819+50.00 TO STA. 820+00.00			CONTRACT NO. 64E17				
PLOT DATE = Tue Mar 30 14:04:21 2010		DATE -	REVISIED -		ILLINOIS FED. AID PROJECT							