


DATE	BY
SURVEYED	
PLOTTED	
TEMPLATE	
NOTE BOOK	
NO.	
AREAS CHECKED	

DATE	BY
SURVEYED	
PLOTTED	
TEMPLATE	
NOTE BOOK	
NO.	
AREAS CHECKED	

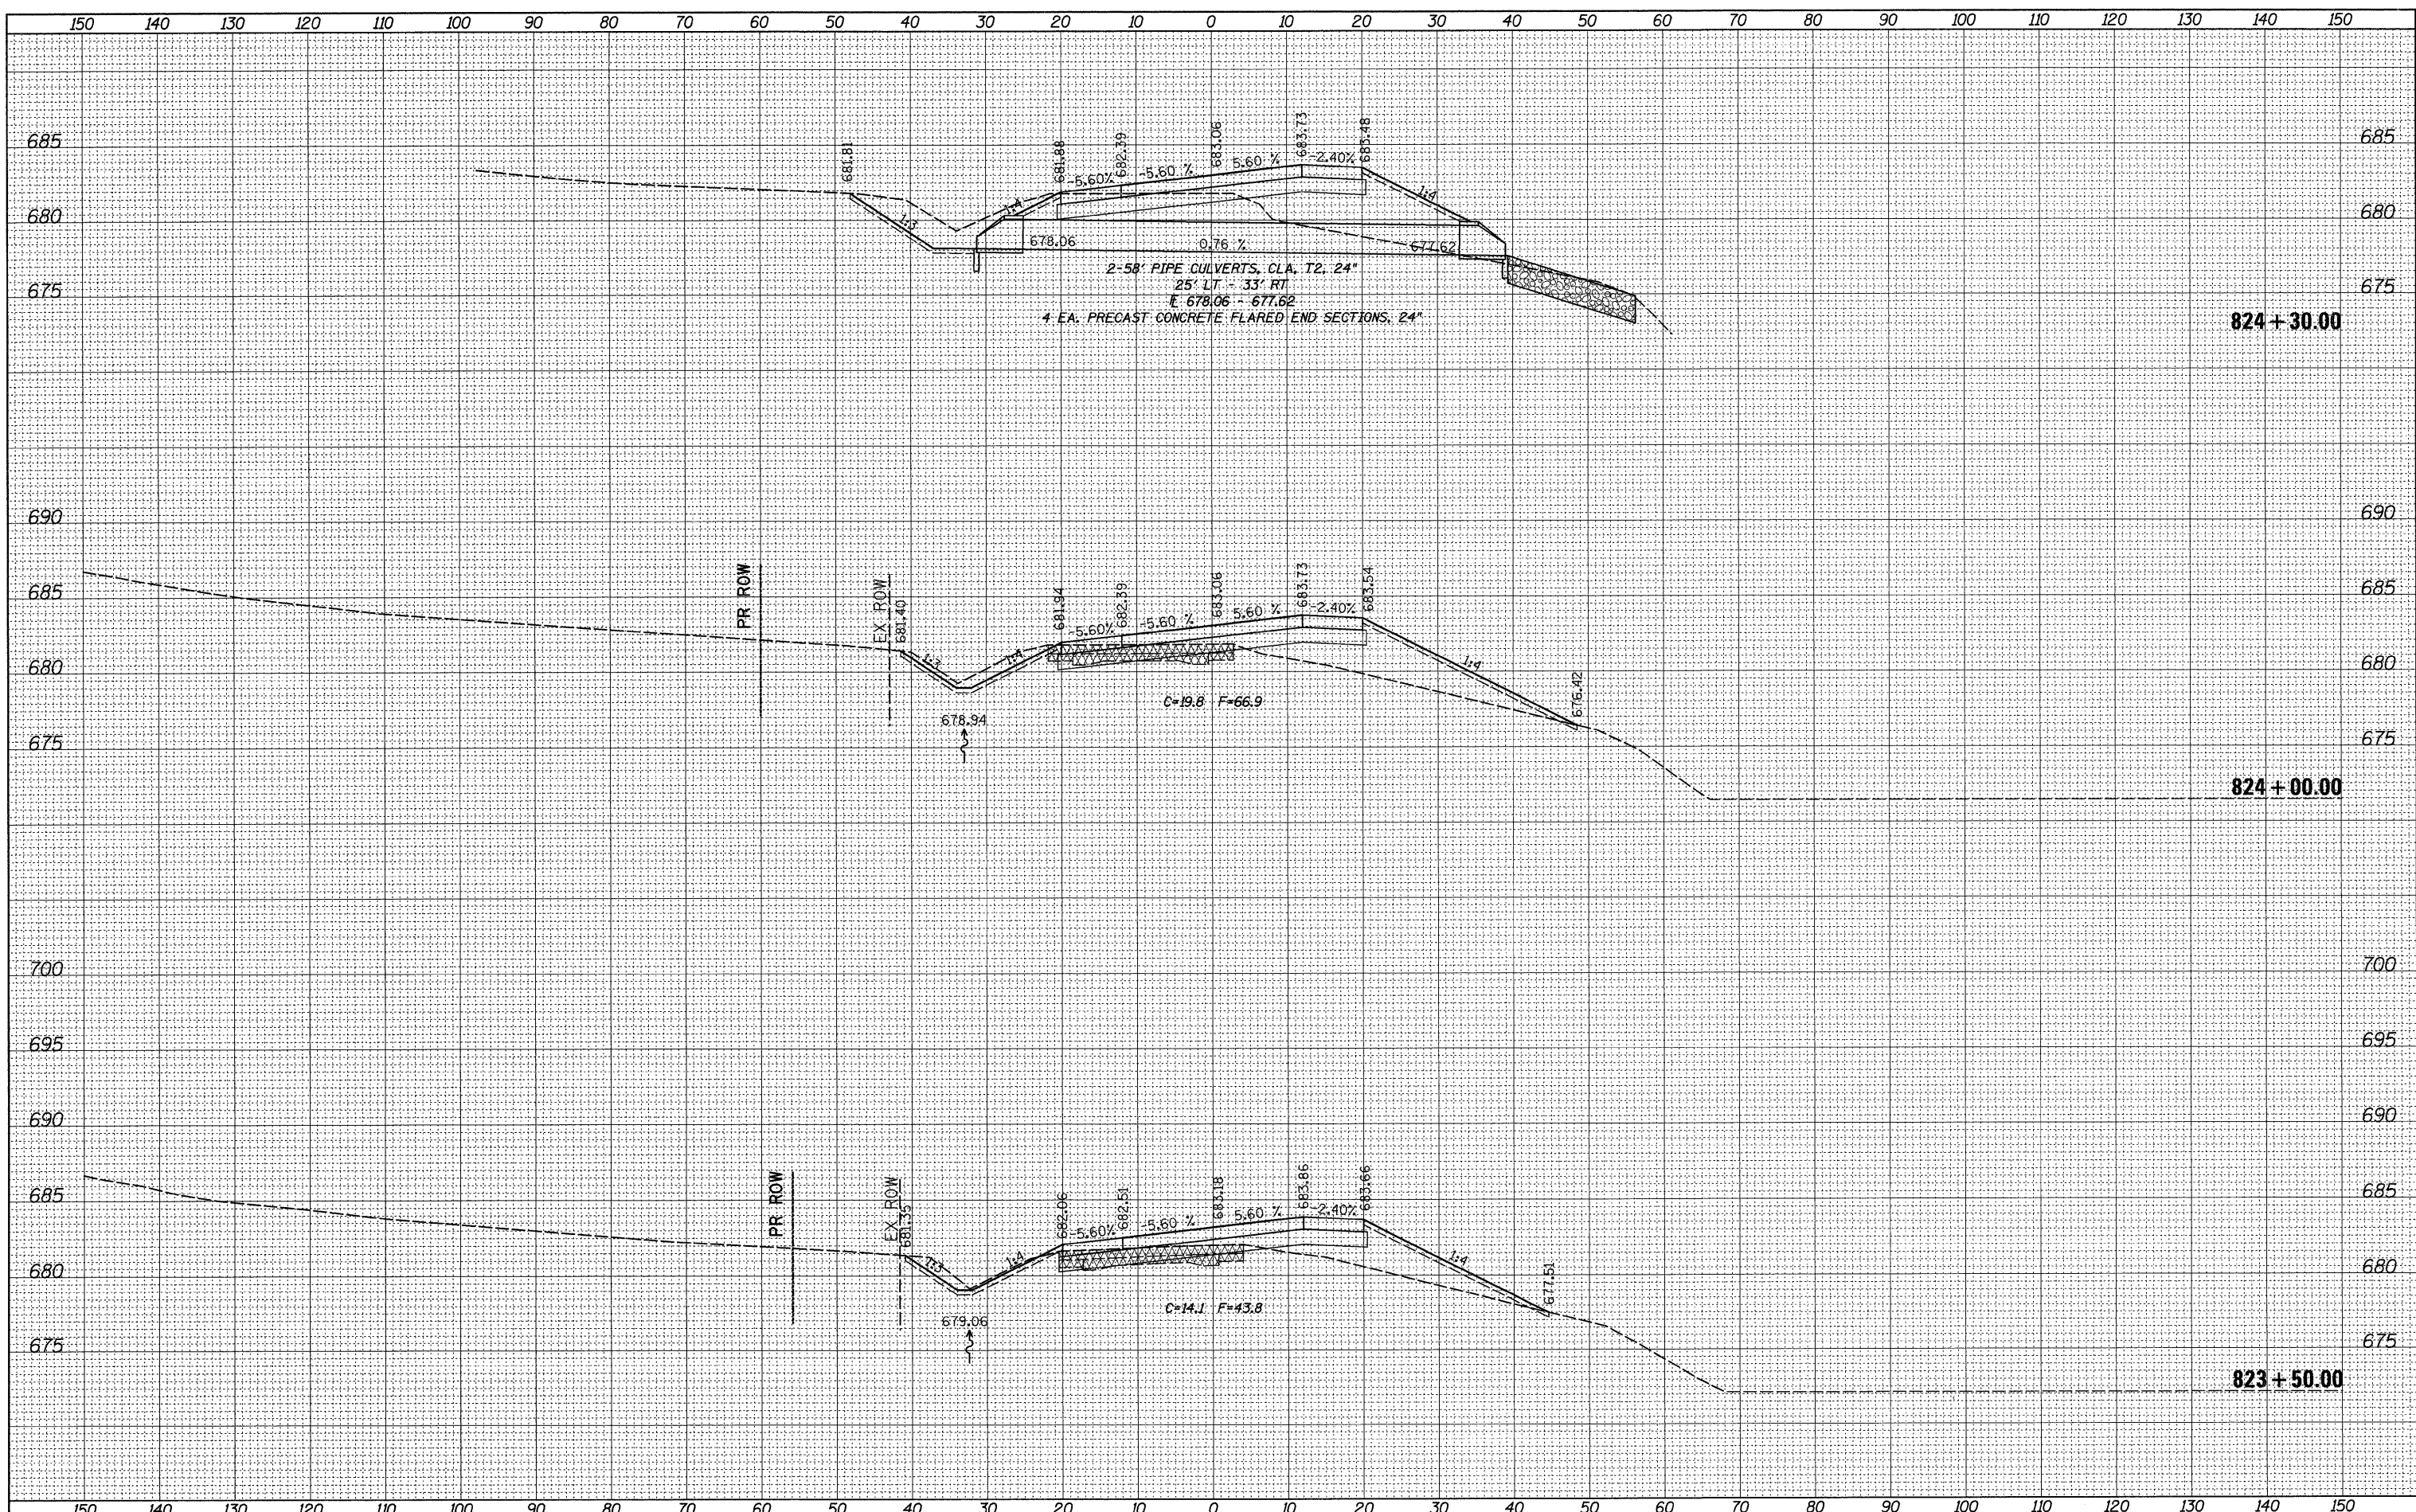

FILE NAME =	USER NAME = grantpm	DESIGNED -	REVISED -	STATE OF ILLINOIS DEPARTMENT OF TRANSPORTATION	IL ROUTE 2 CROSS-SECTIONS			F.A.P. RTE.	SECTION	COUNTY	TOTAL SHEETS	SHEET NO.
ct:\pw\work\PIWIDOT\GRANTPM\dms31213\0206608\m...dgn		DRAWN -	REVISED -		742	37R-4	OGLE	867	613			
PLOT SCALE = 10.0000' / IN.		CHECKED -	REVISED -		SCALE:			SHEET NO.	OF SHEETS	STA. 823+50.00 TO STA. 824+30.00	CONTRACT NO. 64E17	
PLOT DATE = Tue Mar 30 14:04:23 2010		DATE -	REVISED -		ILLINOIS FED. AID PROJECT							