


BY	DATE
SURVEYED	
PLOTTED	
TEMPLATE	
NOTE BOOK	
NO.	
AREAS CHECKED	

BY	DATE
ORIGINAL SURVEY	
PLOTTED	
TEMPLATE	
NOTE BOOK	
NO.	
AREAS CHECKED	

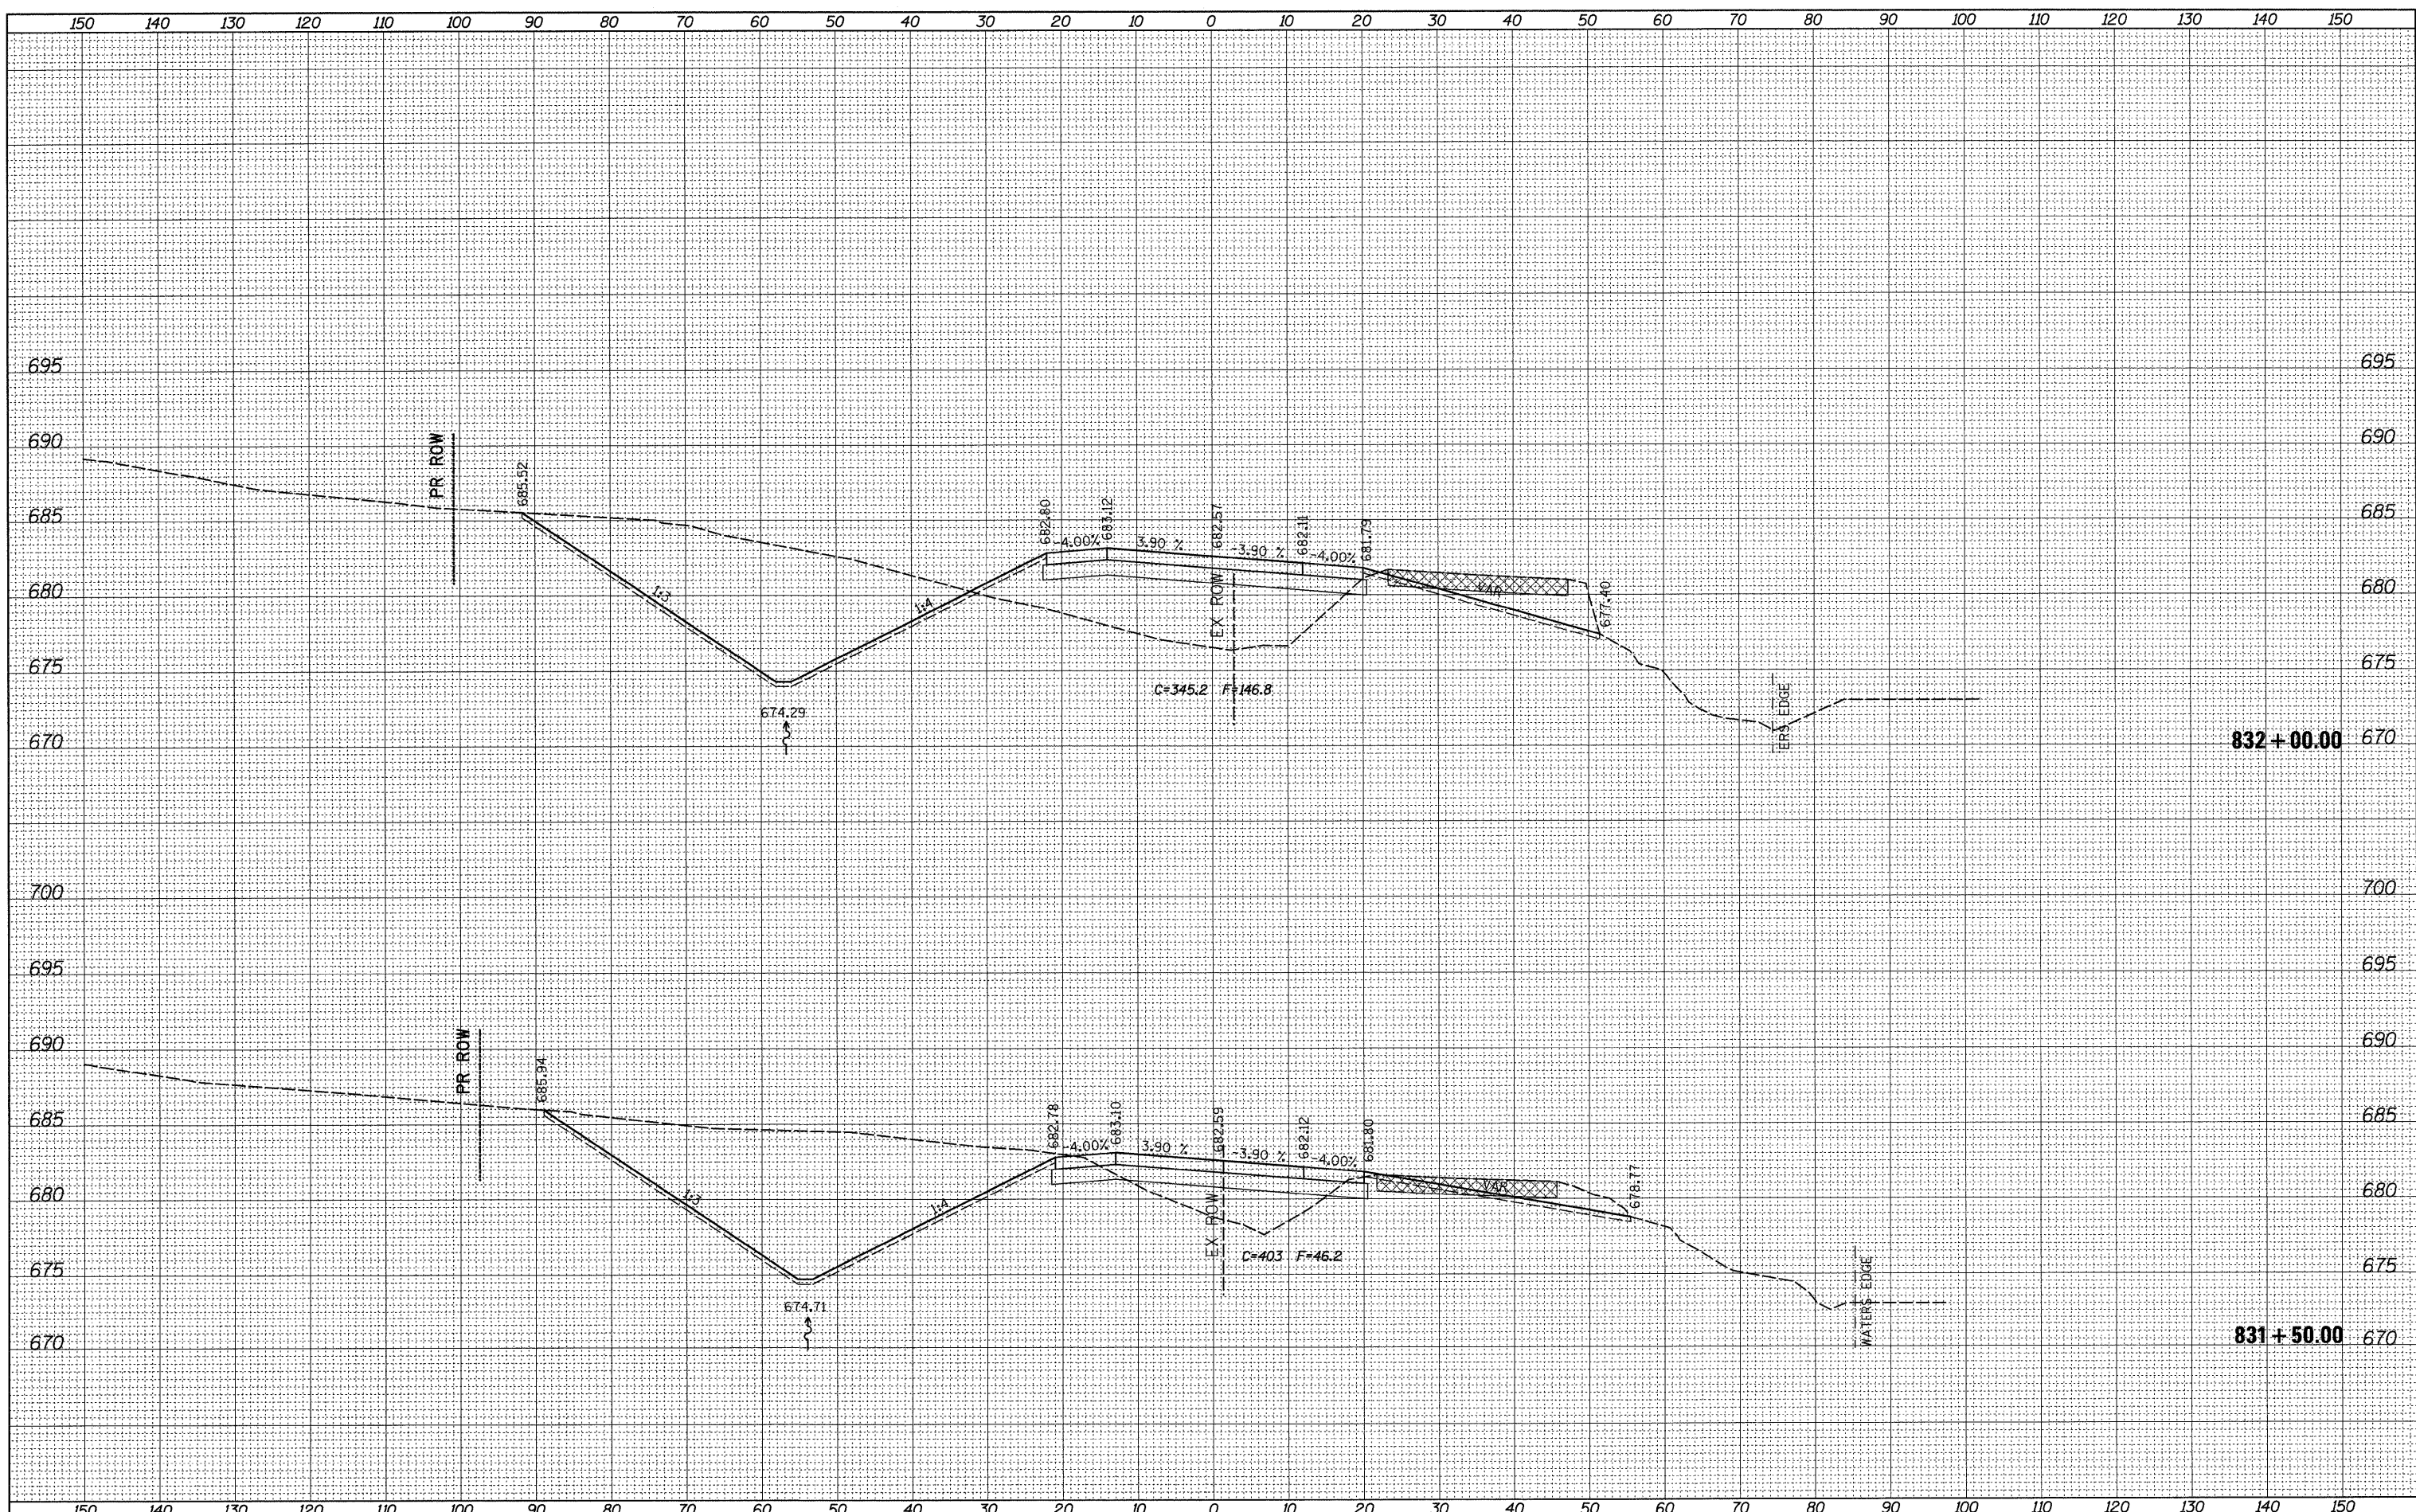

FILE NAME =	USER NAME = grantpm	DESIGNED -	REVISED -	STATE OF ILLINOIS DEPARTMENT OF TRANSPORTATION	IL ROUTE 2 CROSS-SECTIONS	F.A.P. RTE.	SECTION	COUNTY	TOTAL SHEETS	SHEET NO.
ca\pw_wor-k\p\WIDOT\GRANTPM\dms31213\0206608\msd.dgn		DRAWN -	REVISED -			742	37R-4	OGLE	867	621
PLOT SCALE = 10.0000' / IN.		CHECKED -	REVISED -			CONTRACT NO. 64E17		ILLINOIS FED. AID PROJECT		
PLOT DATE = Tue Mar 30 14:04:27 2010		DATE -	REVISED -			SCALE:	SHEET NO.	OF SHEETS	STA. 831+50.00	TO STA. 832+00.00