


FINAL SURVEY	SURVEYED
NOTE BOOK	PLOTTED
NO.	TEMPLATE
	AREAS CHECKED
	AREAS CHECKED

ORIGINAL SURVEY	SURVEYED
NOTE BOOK	PLOTTED
NO.	TEMPLATE
	AREAS CHECKED
	AREAS CHECKED

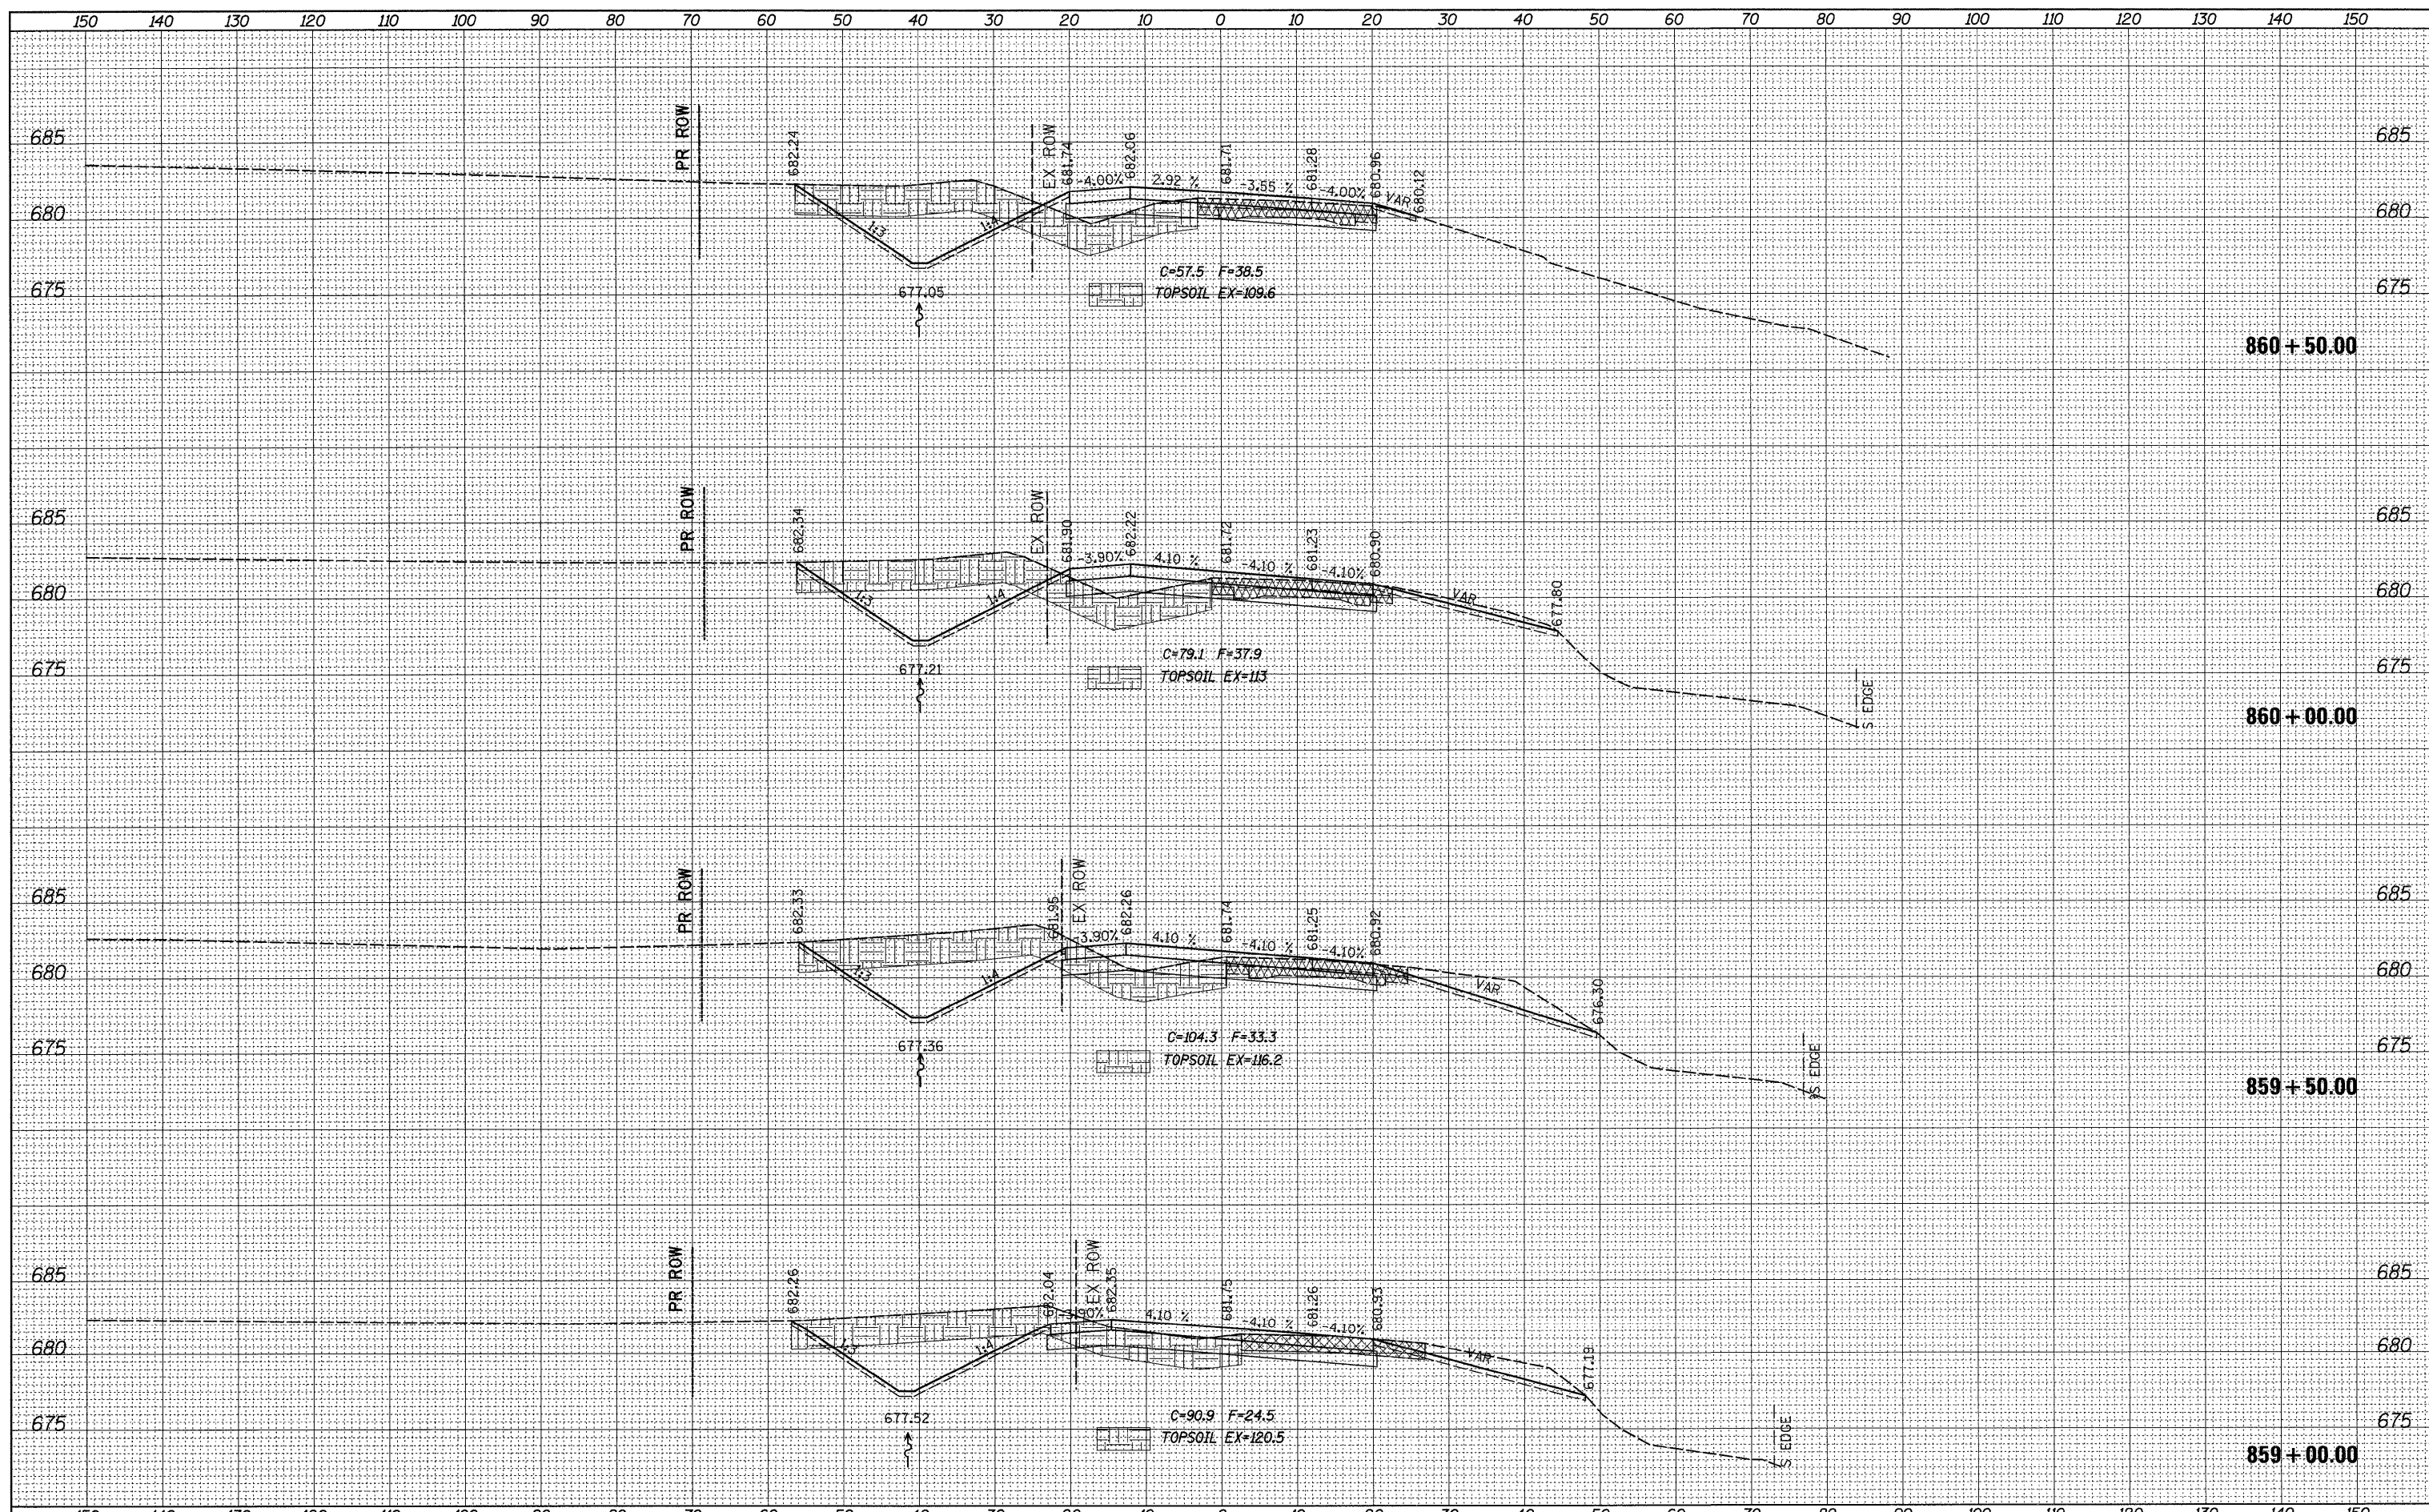

FILE NAME =	USER NAME = grantspm	DESIGNED -	REVISED -
ca:\pw\work\p\WIDOT\GRANTPM\dms31213\0206608.xml	tl.dgn	DRAWN -	REVISED -
	PLOT SCALE = 10.0000' / IN.	CHECKED -	REVISED -
	PLOT DATE = Tue Mar 30 14:04:35 2010	DATE -	REVISED -

**STATE OF ILLINOIS
DEPARTMENT OF TRANSPORTATION**

**IL ROUTE 2
CROSS-SECTIONS**

SCALE: SHEET NO. OF SHEETS STA. 859+00.00 TO STA. 860+50.00

F.A.P. RTE. 742	SECTION 37R-4	COUNTY OGLE	TOTAL SHEETS 867	SHEET NO. 635
			CONTRACT NO. 64E17	
ILLINOIS FED. AID PROJECT				