


BY	DATE
SURVEYED	
PLOTTED	
TEMPLATE	
NOTE BOOK	
AREAS CHECKED	
NO.	

BY	DATE
SURVEYED	
PLOTTED	
TEMPLATE	
NOTE BOOK	
AREAS CHECKED	
NO.	

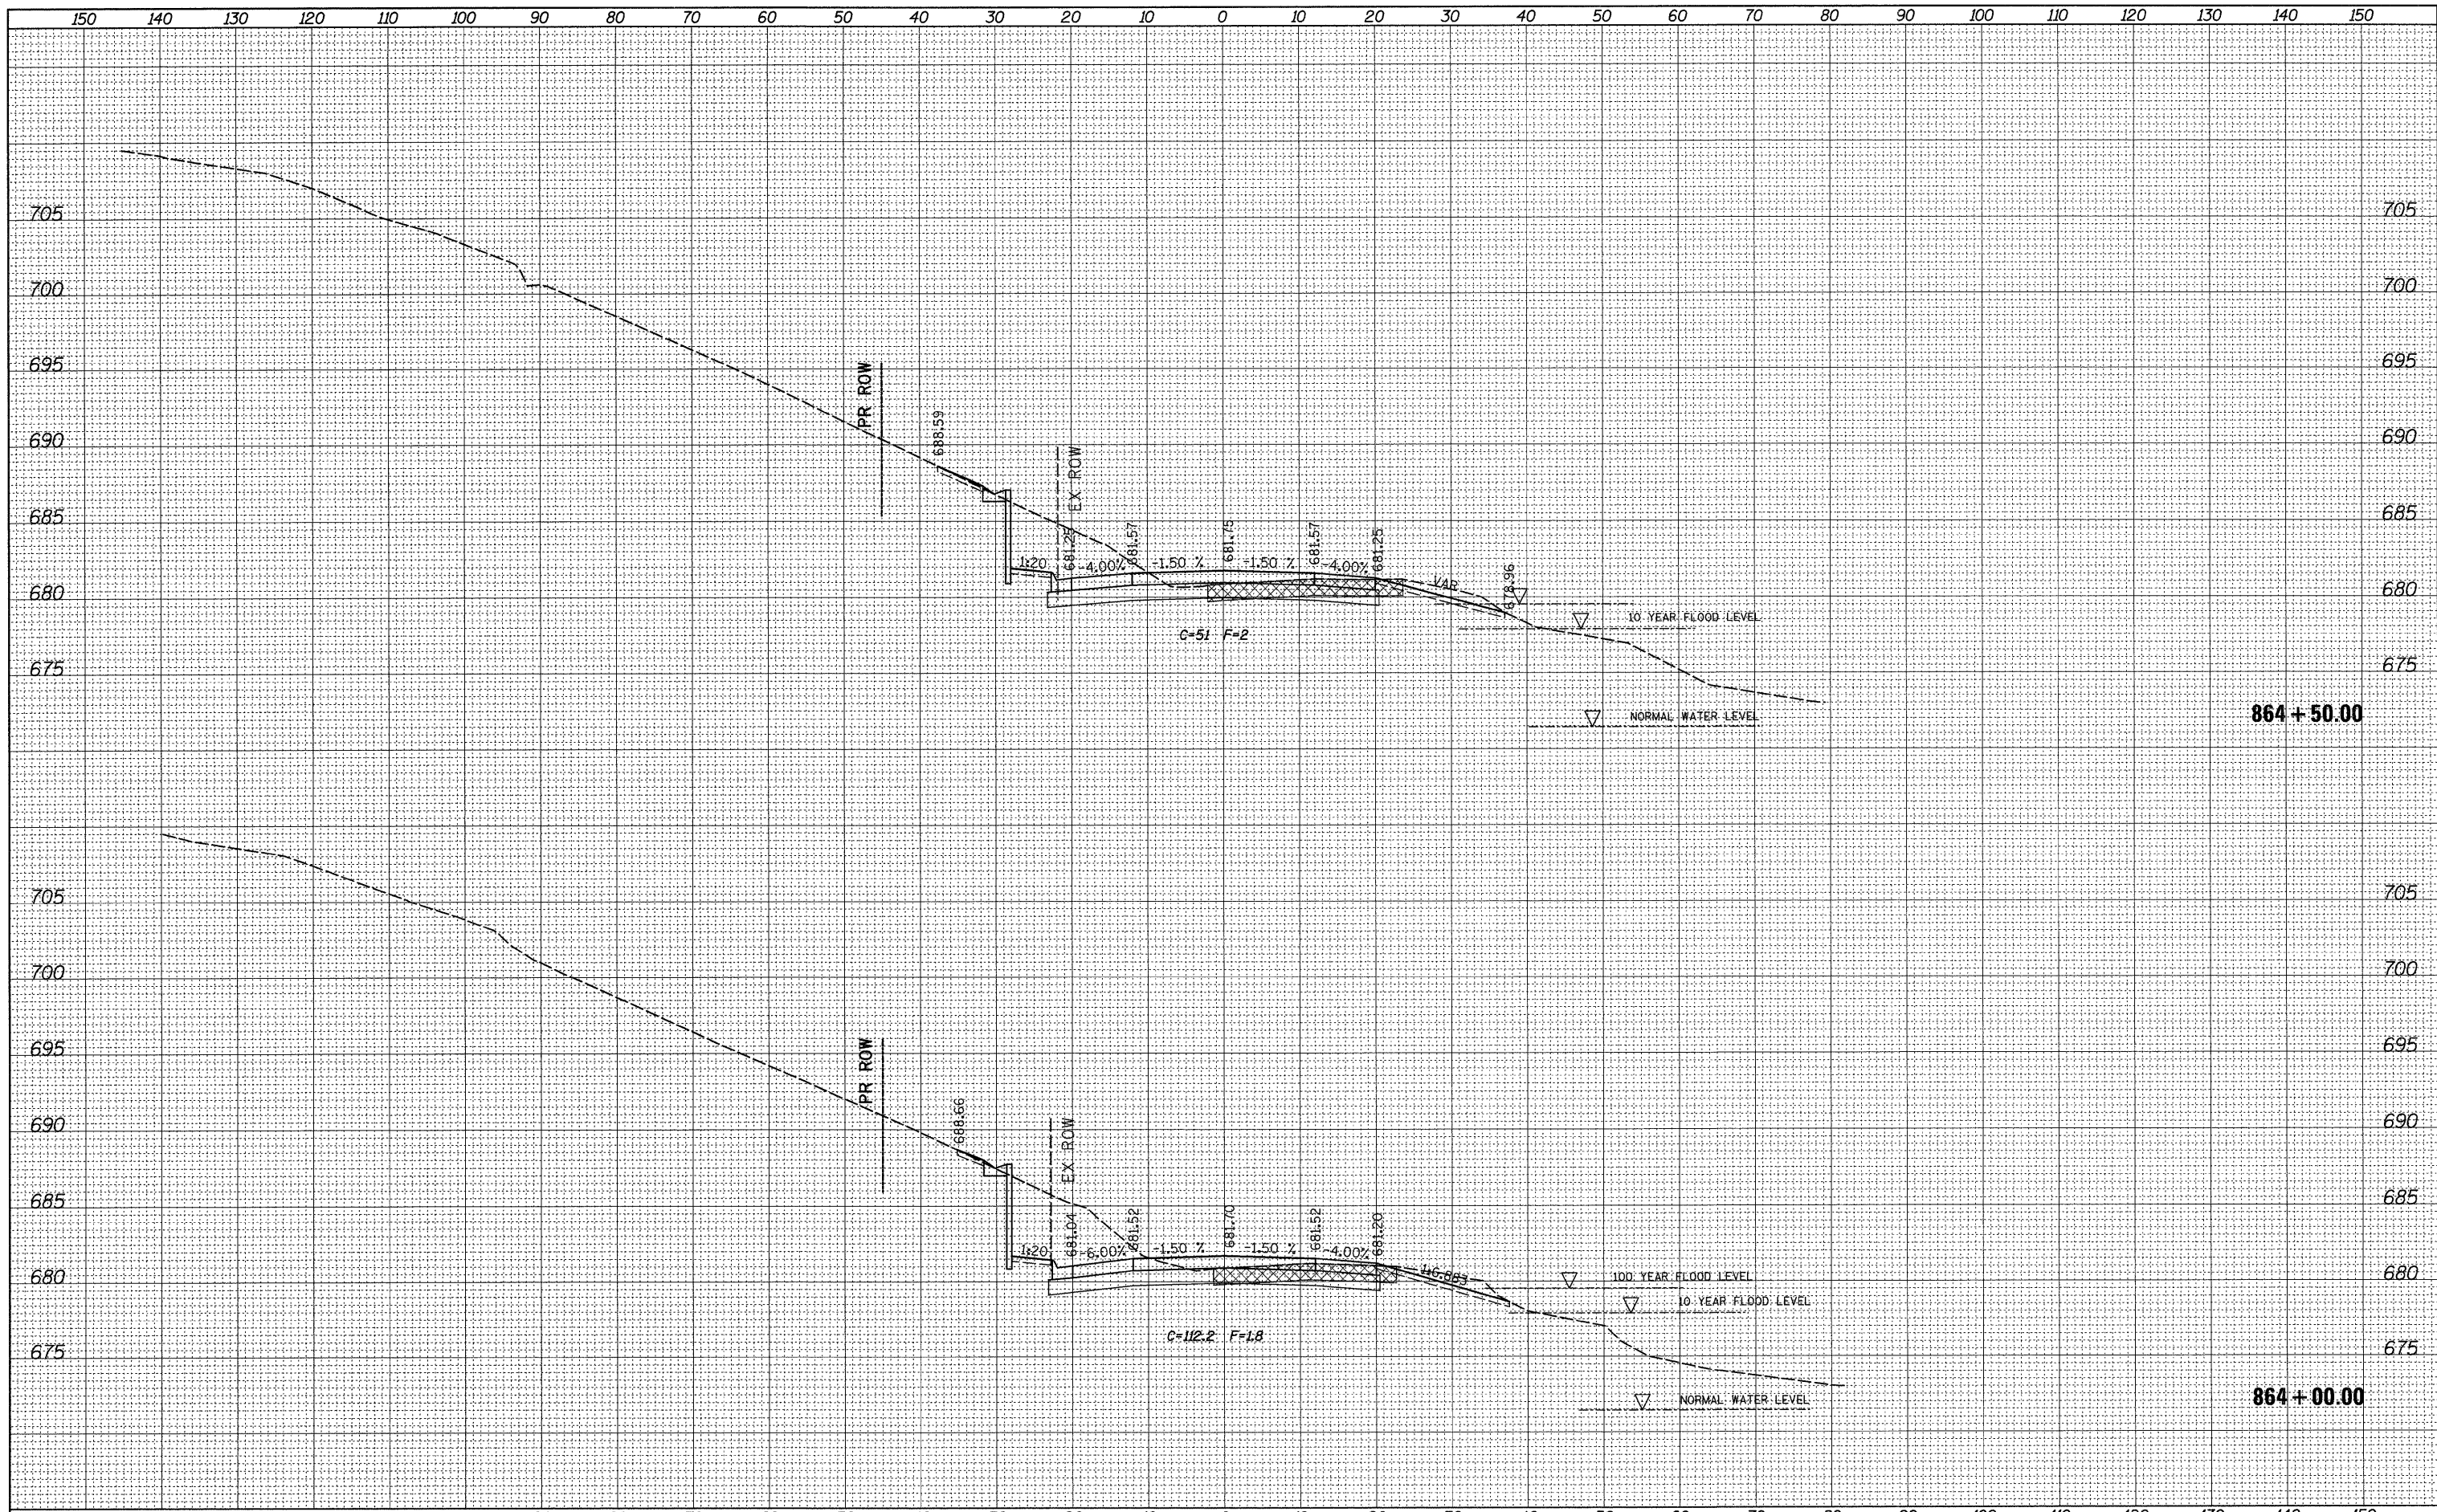

FILE NAME = c:\pwwork\p\IDOT\GRANTPM\dms31213\0206608\ms1.dgn
 USER NAME = grantpm
 PLOT SCALE = 10,0000' / IN.
 PLOT DATE = Tue Mar 30 14:04:37 2010

DESIGNED -	REVISED -
DRAWN -	REVISED -
CHECKED -	REVISED -
DATE -	REVISED -

**STATE OF ILLINOIS
DEPARTMENT OF TRANSPORTATION**

**IL ROUTE 2
CROSS-SECTIONS**

SCALE: SHEET NO. OF SHEETS STA. 864+00.00 TO STA. 864+50.00

F.A.P. RT# 742	SECTION 37R-4	COUNTY OGLE	TOTAL SHEETS 867	SHEET NO. 639
				CONTRACT NO. 64E17
ILLINOIS FED. AID PROJECT				