


DATE	
BY	
SURVEYED	
PLOTTED	
TEMPLATE	
NOTE BOOK	
AREAS CHECKED	
NO.	

DATE	
BY	
SURVEYED	
PLOTTED	
TEMPLATE	
NOTE BOOK	
AREAS CHECKED	
NO.	

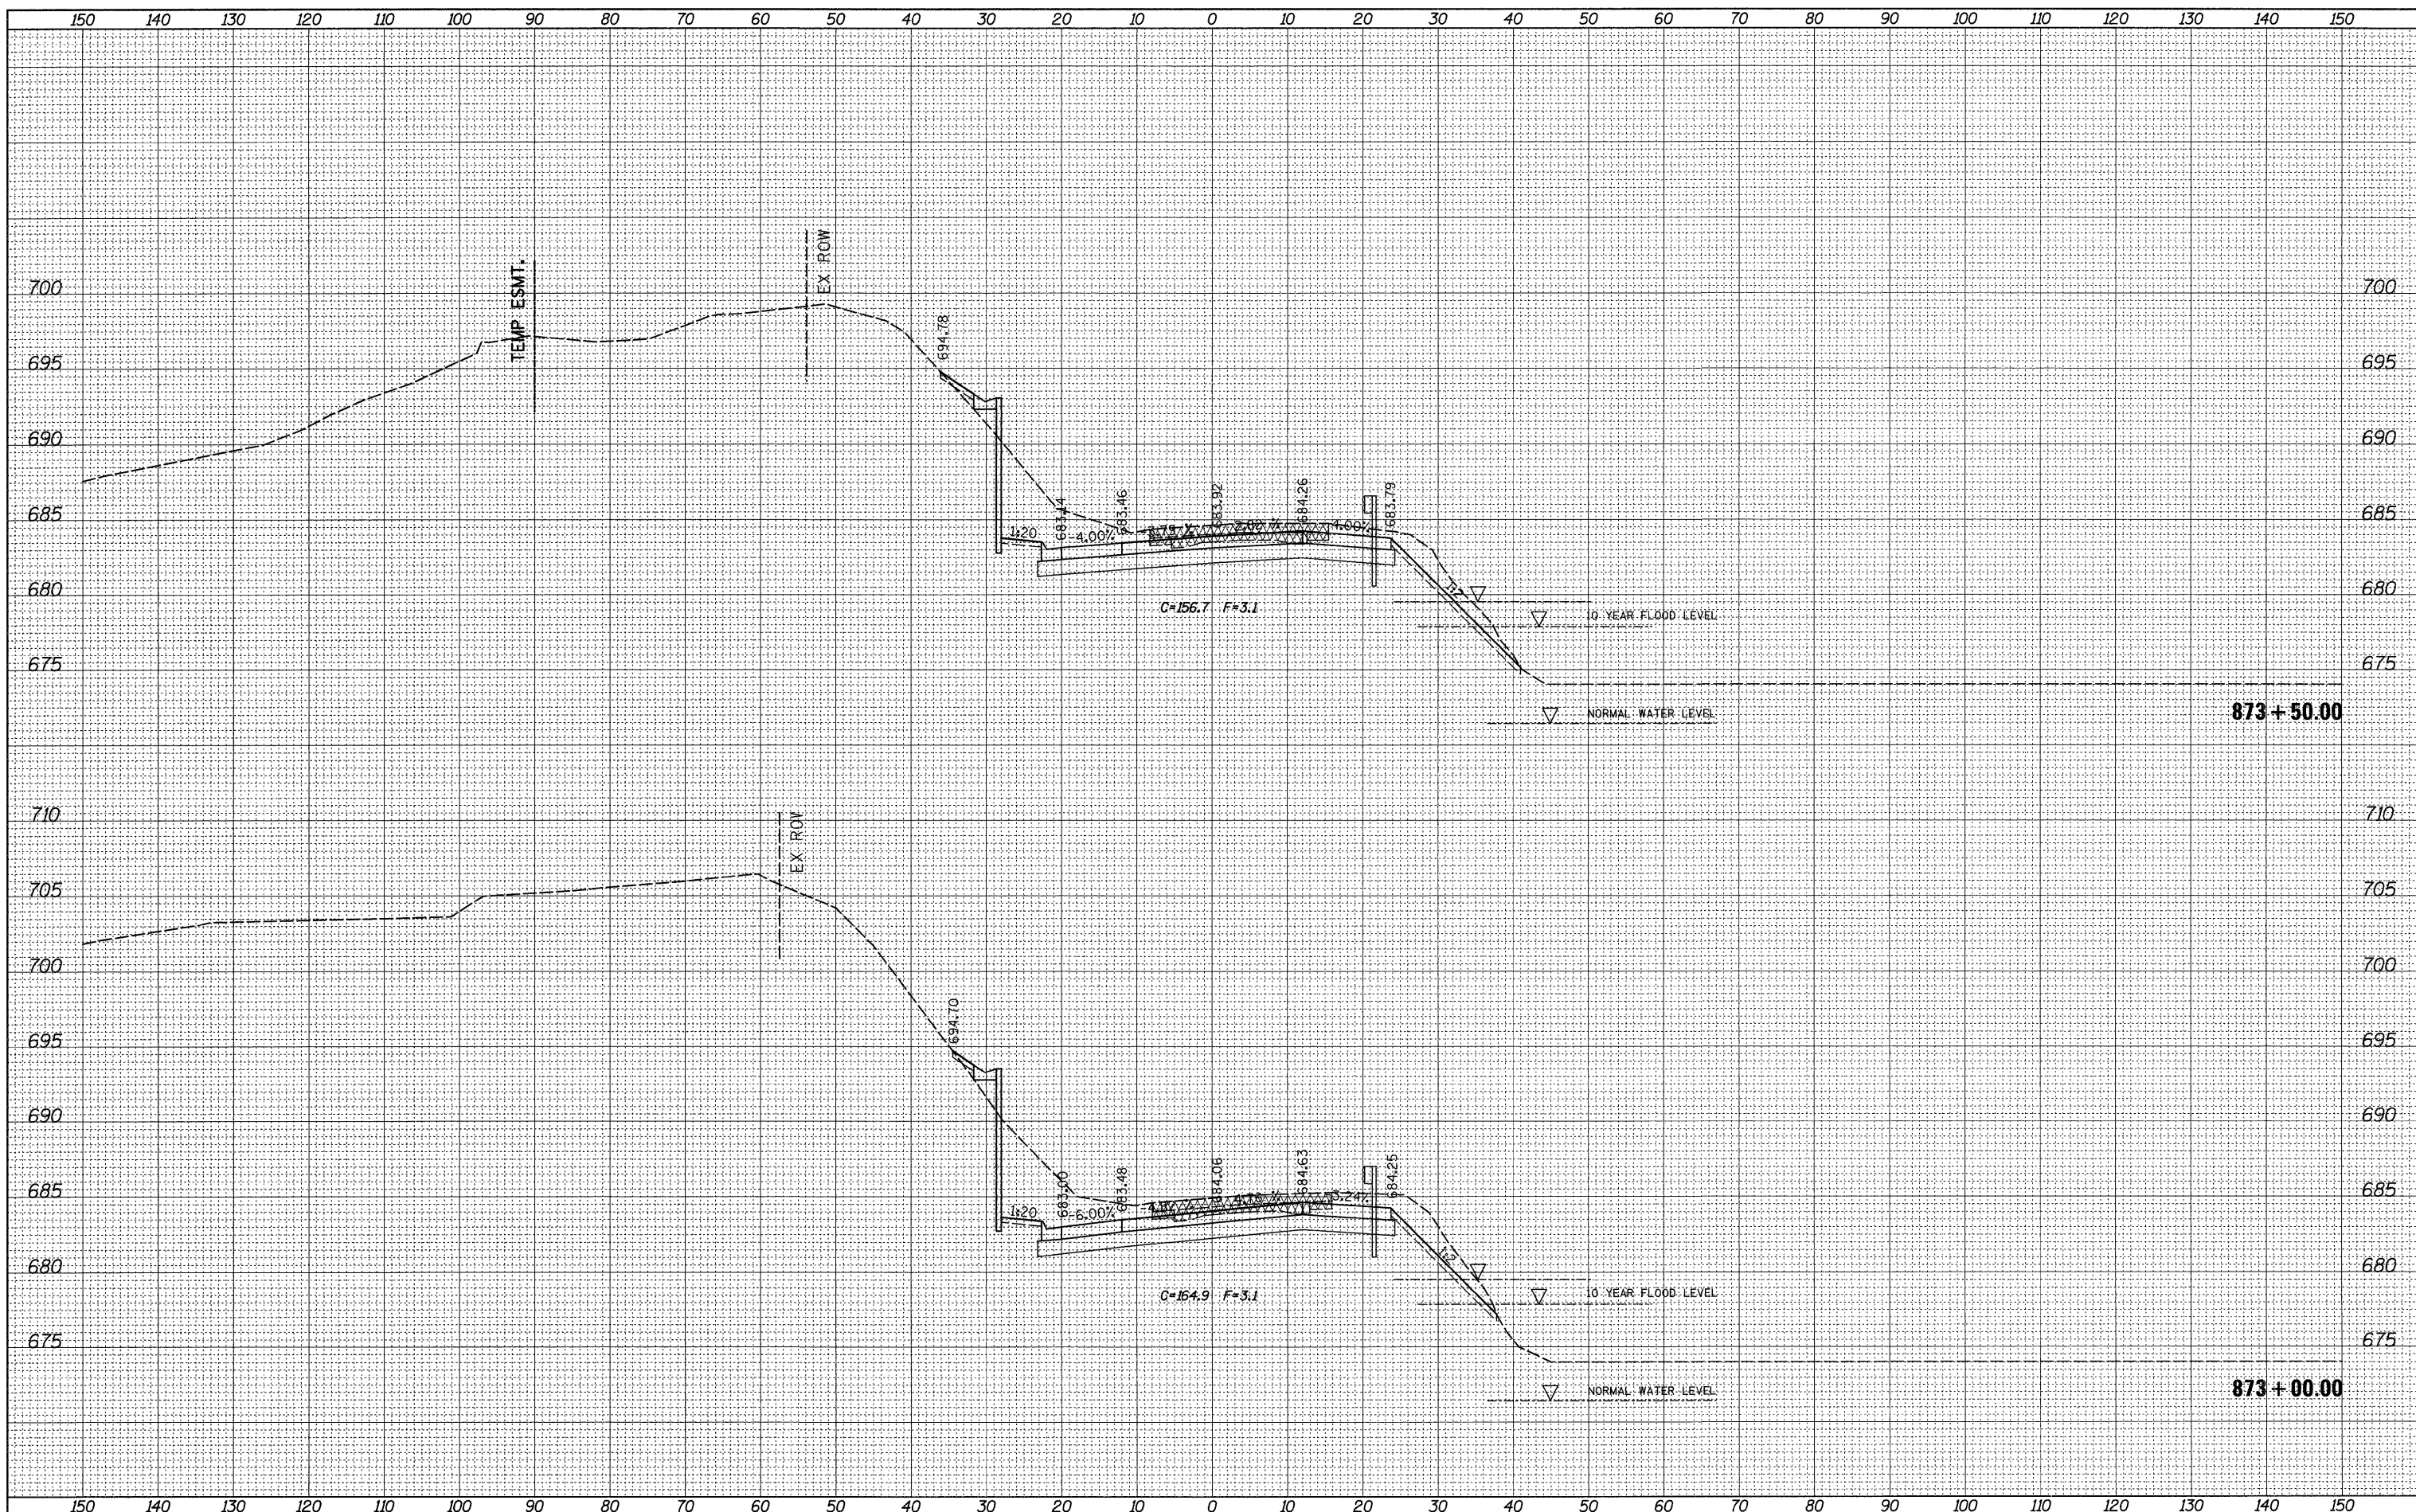

FILE NAME =
 c:\p_w\work\VP\WIDOT\GRANTPM\dms31213\2066600\msst1.dgn

USER NAME = grantpm
 DESIGNED -
 DRAWN -
 PLOT SCALE = 10.0000' / IN.
 PLOT DATE = Tue Mar 30 14:04:41 2010

REVISIED -
 REVISIED -
 REVISIED -
 REVISIED -

REVISIED -
 REVISIED -
 REVISIED -
 REVISIED -

**STATE OF ILLINOIS
 DEPARTMENT OF TRANSPORTATION**

**IL ROUTE 2
 CROSS-SECTIONS**

SCALE: SHEET NO. OF SHEETS STA. 873+00.00 TO STA. 873+50.00

F.A.P. RTE.	SECTION	COUNTY	TOTAL SHEETS	SHEET NO.
742	37R-4	OGLE	867	648
CONTRACT NO.			64E17	
ILLINOIS FED. AID PROJECT				