


BY	DATE
SURVEYED	
PLOTTED	
TEMPLATE	
NOTE BOOK	
NO.	
AREAS CHECKED	

BY	DATE
SURVEYED	
PLOTTED	
TEMPLATE	
NOTE BOOK	
NO.	
AREAS CHECKED	

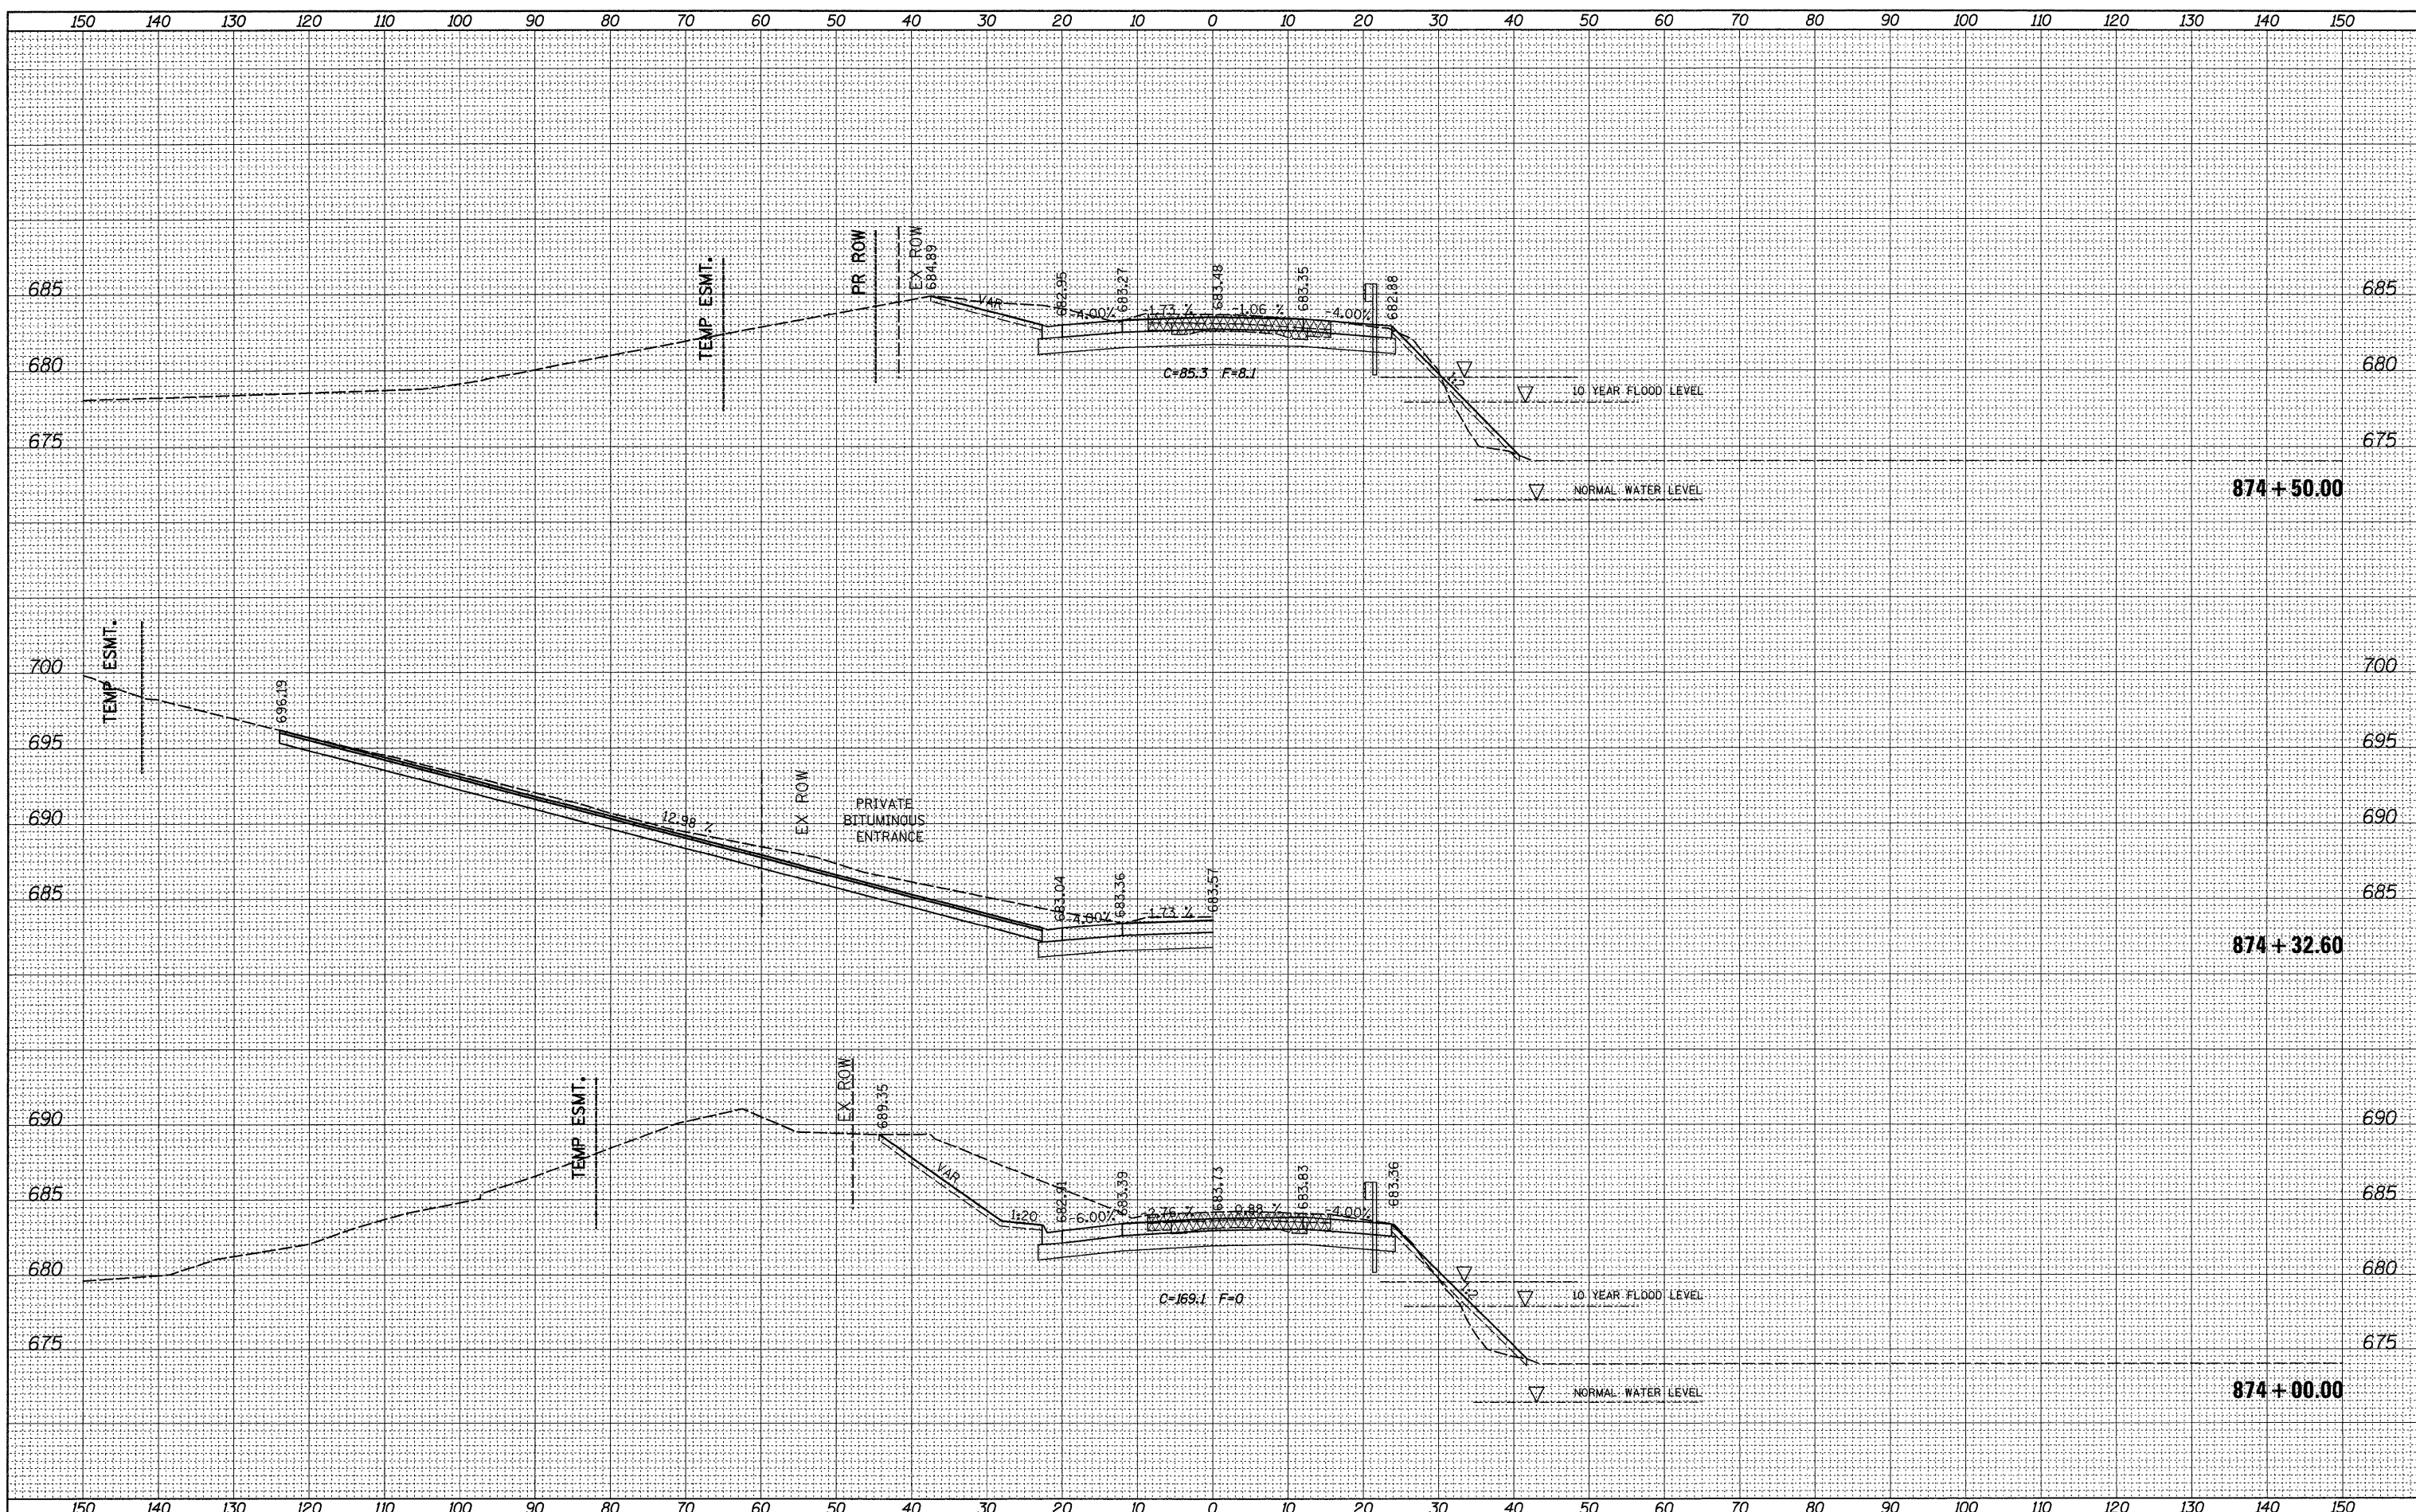

FILE NAME =	USER NAME = grantpm	DESIGNED -	REVISED -	<b>STATE OF ILLINOIS DEPARTMENT OF TRANSPORTATION</b>	<b>IL ROUTE 2 CROSS-SECTIONS</b>			F.A.P. RTE.	SECTION	COUNTY	TOTAL SHEETS	SHEET NO.
c:\pw_work\p\widot\GRANTPM\dms31213\0206608\msat1.dgn		DRAWN -	REVISED -		742	37R-4	OGLE	867	649			
PLOT SCALE = 10.0000' / IN.		CHECKED -	REVISED -		SCALE: SHEET NO. OF SHEETS STA. 874+00.00 TO STA. 874+50.00			CONTRACT NO. 64E17				
PLOT DATE = Tue Mar 30 14:04:42 2010		DATE -	REVISED -		ILLINOIS FED. AID PROJECT							