


FINAL SURVEY	SURVEYED	DATE
NOTE BOOK	PLOTTED	BY
NO.	TEMPERATURE	
	AREAS CHECKED	

ORIGINAL SURVEY	SURVEYED	DATE
NOTE BOOK	PLOTTED	BY
NO.	TEMPERATURE	
	AREAS CHECKED	

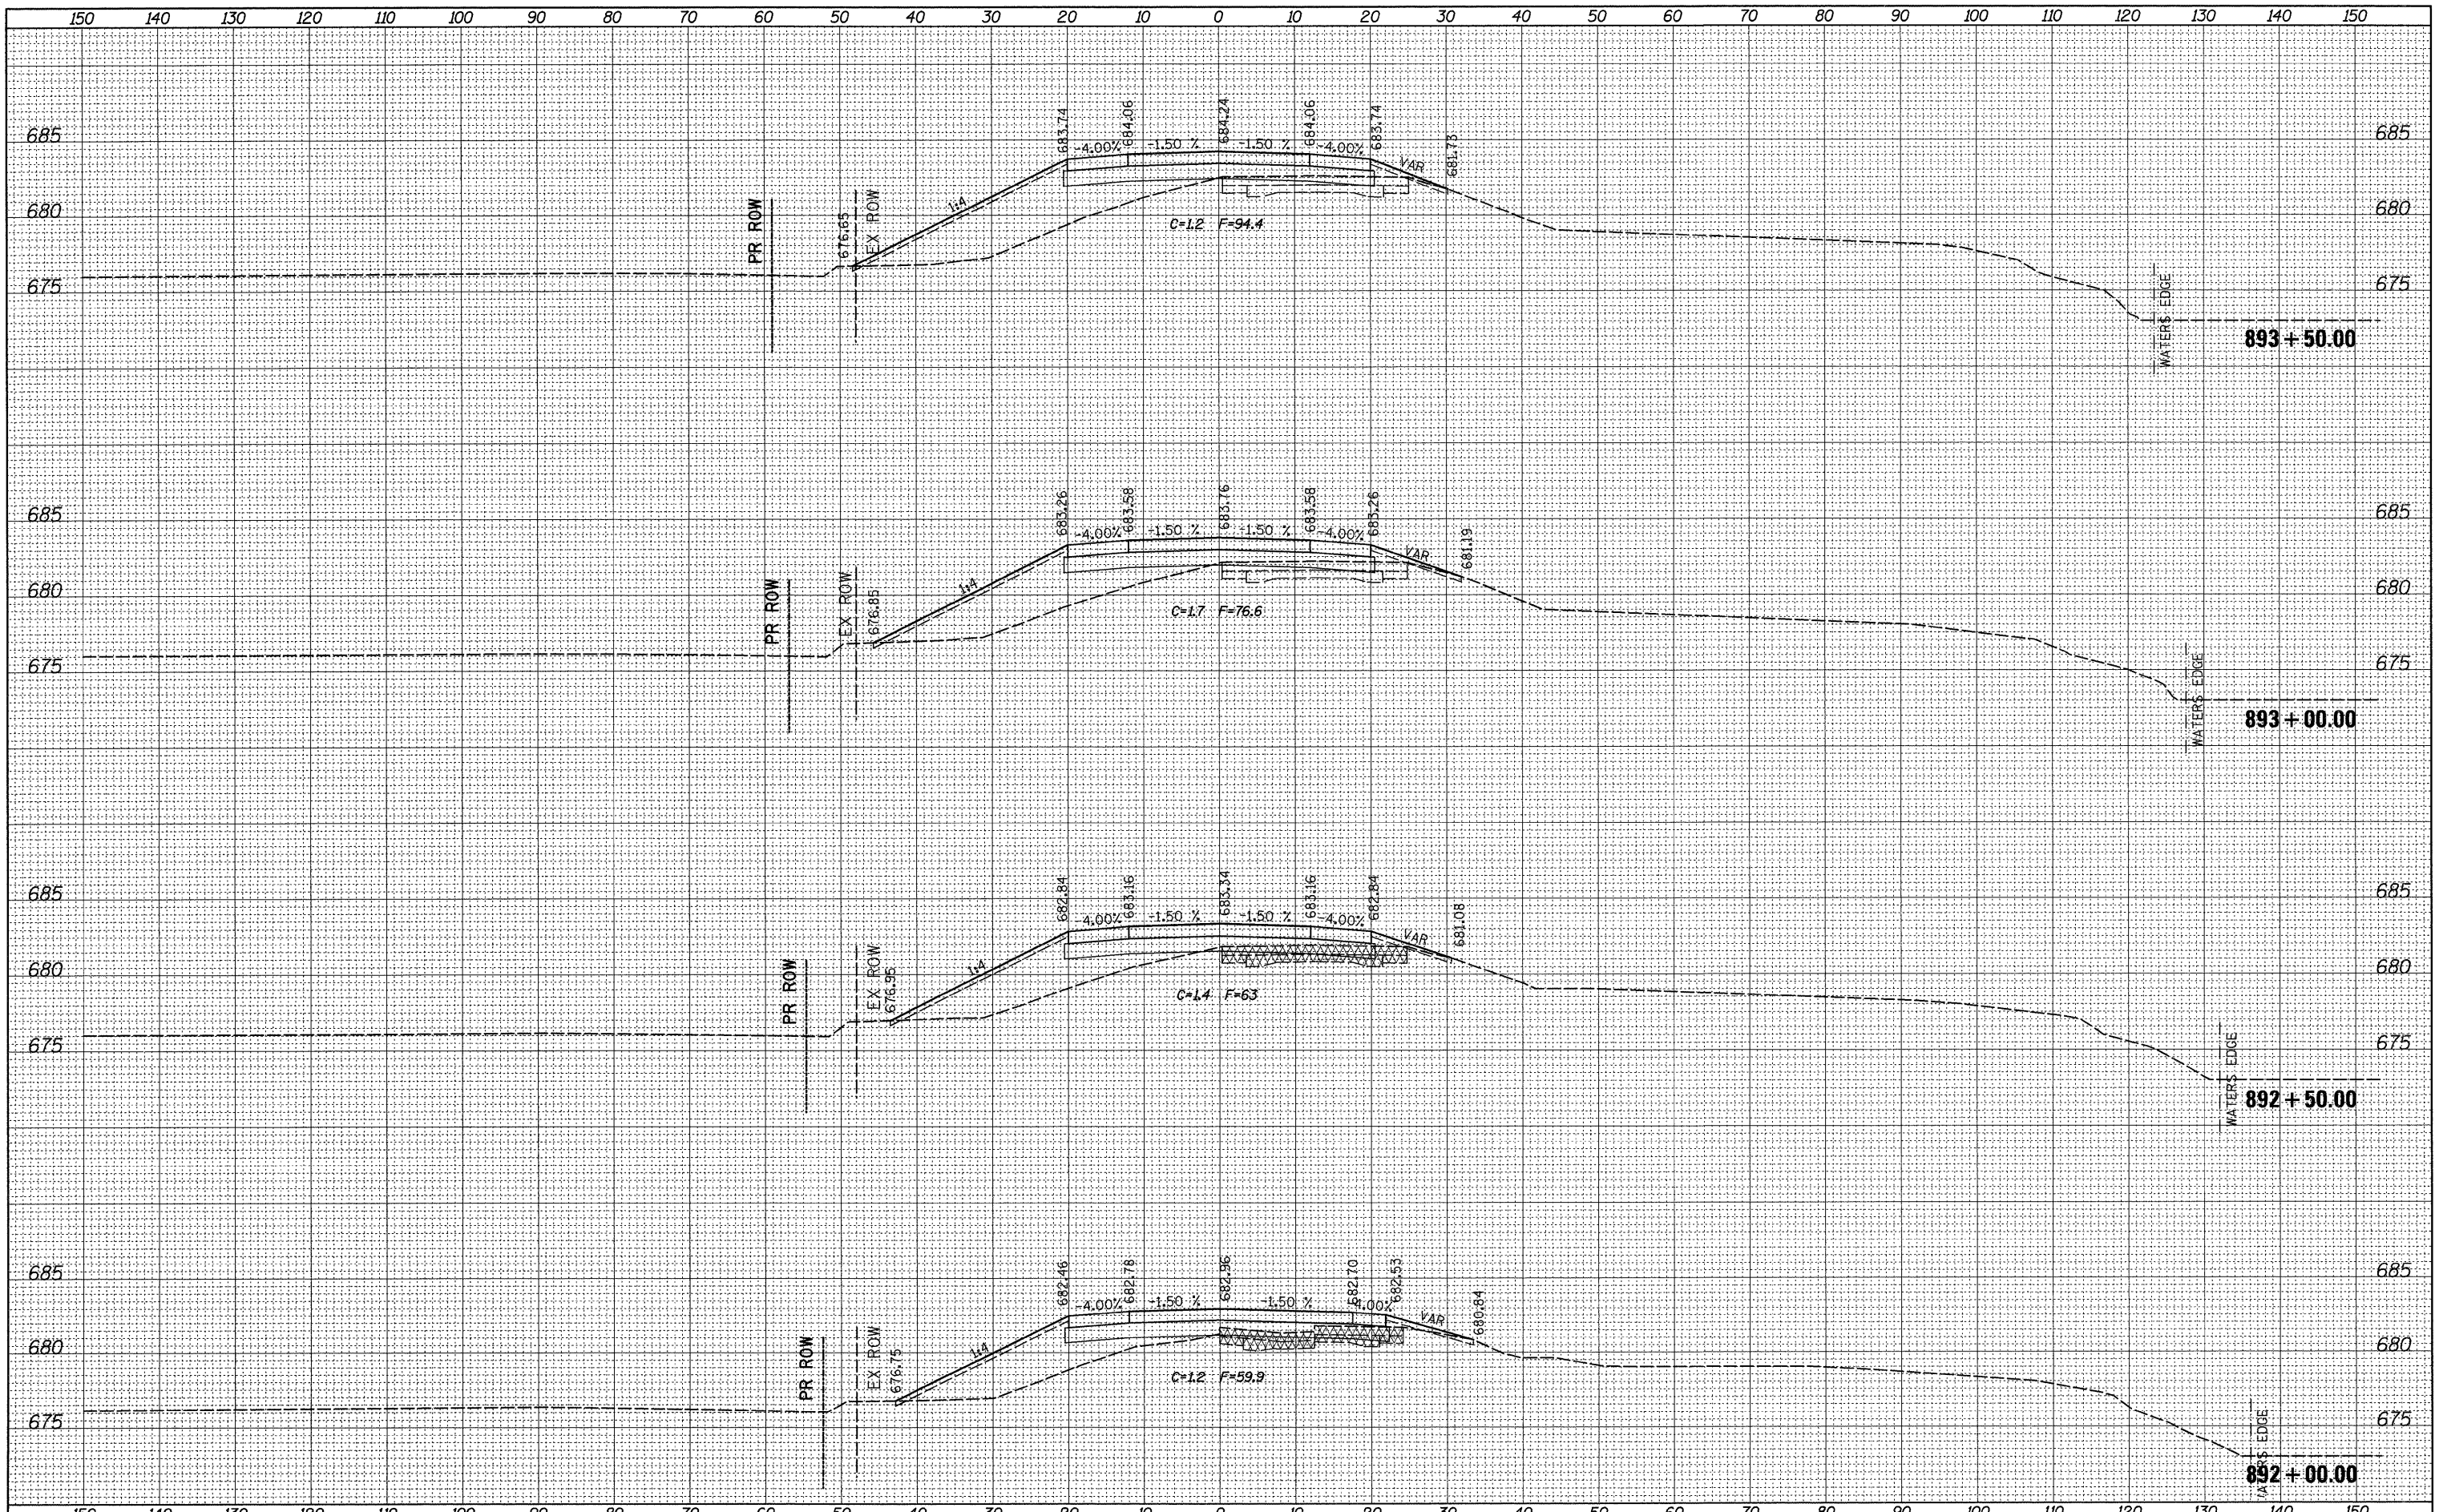

FILE NAME =	USER NAME = grantpm	DESIGNED -	REVISED -	STATE OF ILLINOIS DEPARTMENT OF TRANSPORTATION	IL ROUTE 2 CROSS-SECTIONS			F.A.P. RTE.	SECTION	COUNTY	TOTAL SHEETS	SHEET NO.
c:\pw_work\pawdot\grantpm\dms31213\0206608xmasht2.dgn		DRAWN -	REVISED -		742	37R-4	OGLE	867	658			
		CHECKED -	REVISED -		SCALE:	SHEET NO.	OF SHEETS	STA. 892+00.00 TO STA. 893+50.00	CONTRACT NO. 64E17			
		DATE -	REVISED -		ILLINOIS FED. AID PROJECT							