


| | | | |
|-------|---------------|----|------|
| FINAL | SURVEYED | BY | DATE |
| BOOK | TEMPLATE | | |
| NO. | AREAS CHECKED | | |

| | | | |
|----------|---------------|----|------|
| ORIGINAL | SURVEYED | BY | DATE |
| BOOK | TEMPLATE | | |
| NO. | AREAS CHECKED | | |

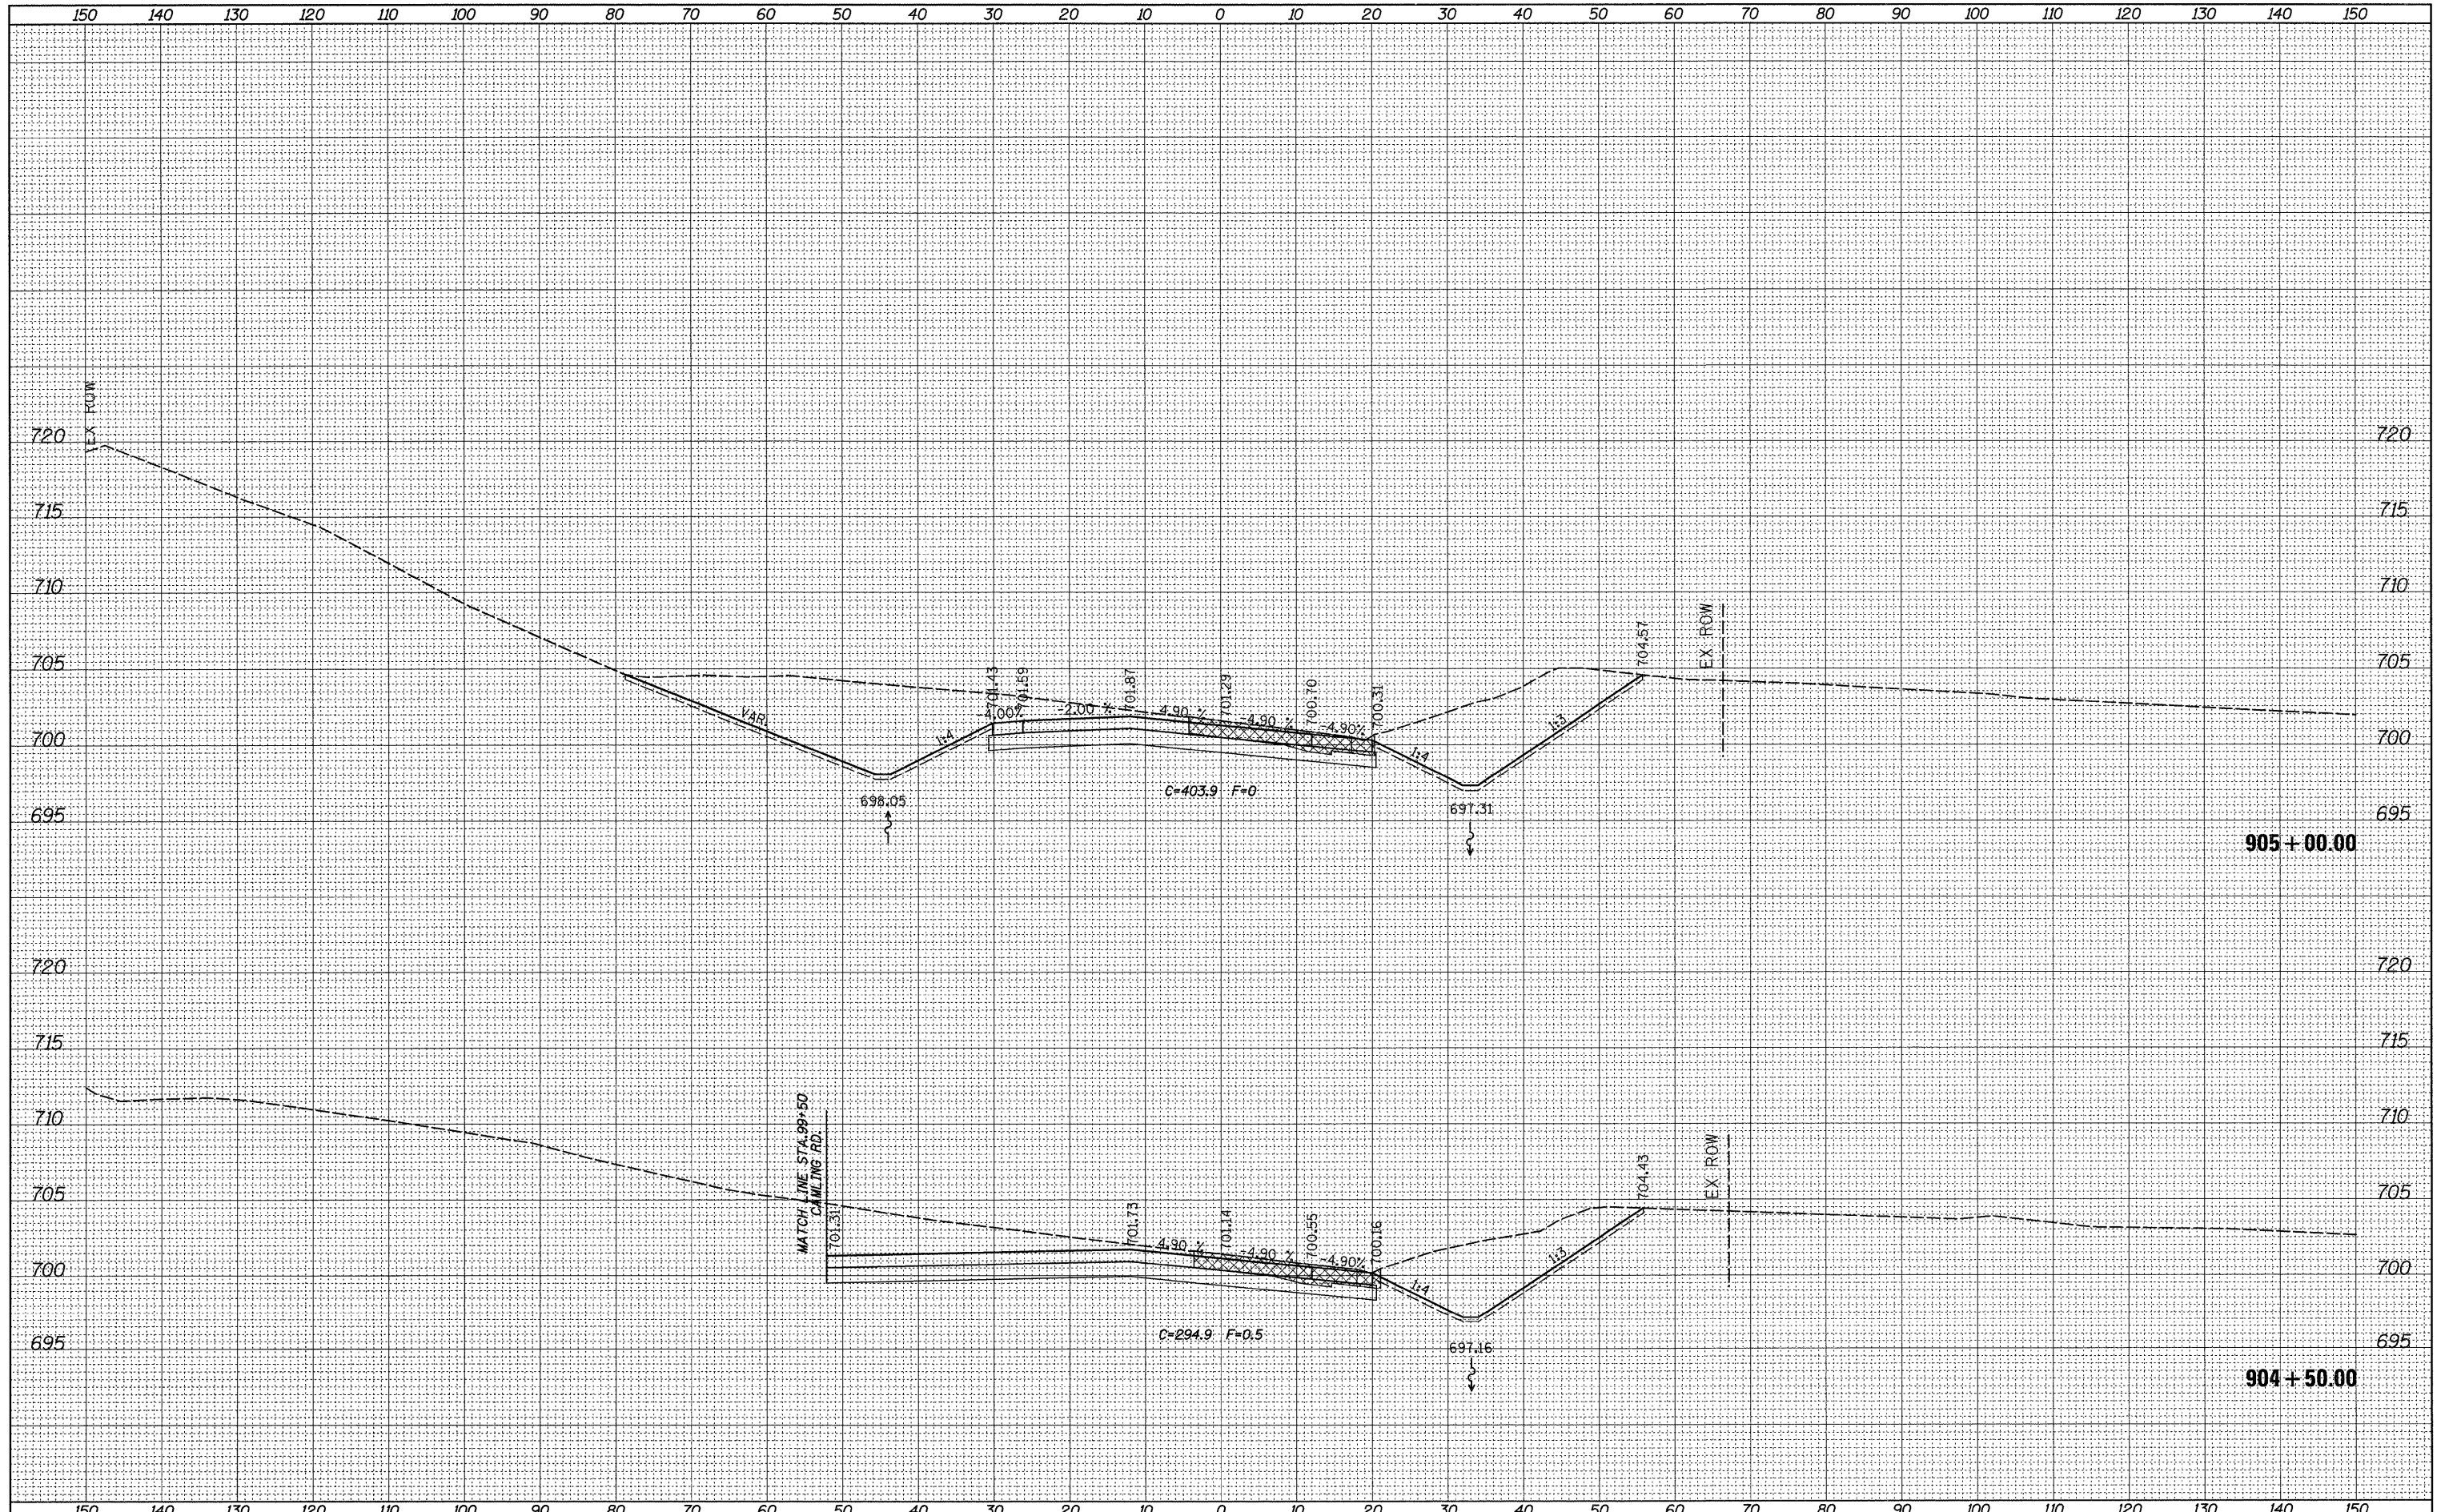

| | |
|--|---------------------|
| FILE NAME = | USER NAME = grantpm |
| os\p\work\pwsdot\grantpm\dms31213\0206600\msh2.dgn | |
| PLOT SCALE = 10,0000 ' / IN. | |
| PLOT DATE = Tue Mar 30 14:49:39 2010 | |

| | |
|------------|-----------|
| DESIGNED - | REVISED - |
| DRAWN - | REVISED - |
| CHECKED - | REVISED - |
| DATE - | REVISED - |

**STATE OF ILLINOIS
DEPARTMENT OF TRANSPORTATION**

| | | | |
|--------------------------------------|-----------|-----------|----------------------------------|
| IL ROUTE 2 CROSS-SECTIONS | | | |
| SCALE: | SHEET NO. | OF SHEETS | STA. 904+50.00 TO STA. 905+00.00 |

| | | | | |
|--------------------|---------|--------|---------------------------|-----------|
| F.A.P. RTE. | SECTION | COUNTY | TOTAL SHEETS | SHEET NO. |
| 742 | 37R-4 | OGLE | 867 | 668 |
| CONTRACT NO. 64E17 | | | ILLINOIS FED. AID PROJECT | |