


FINAL SURVEY	SURVEYED	BY	DATE
NOTE BOOK	PLOTTED		
NO.	TEMPLATE		
	AREAS CHECKED		

ORIGINAL SURVEY	SURVEYED	BY	DATE
NOTE BOOK	PLOTTED		
NO.	TEMPLATE		
	AREAS CHECKED		

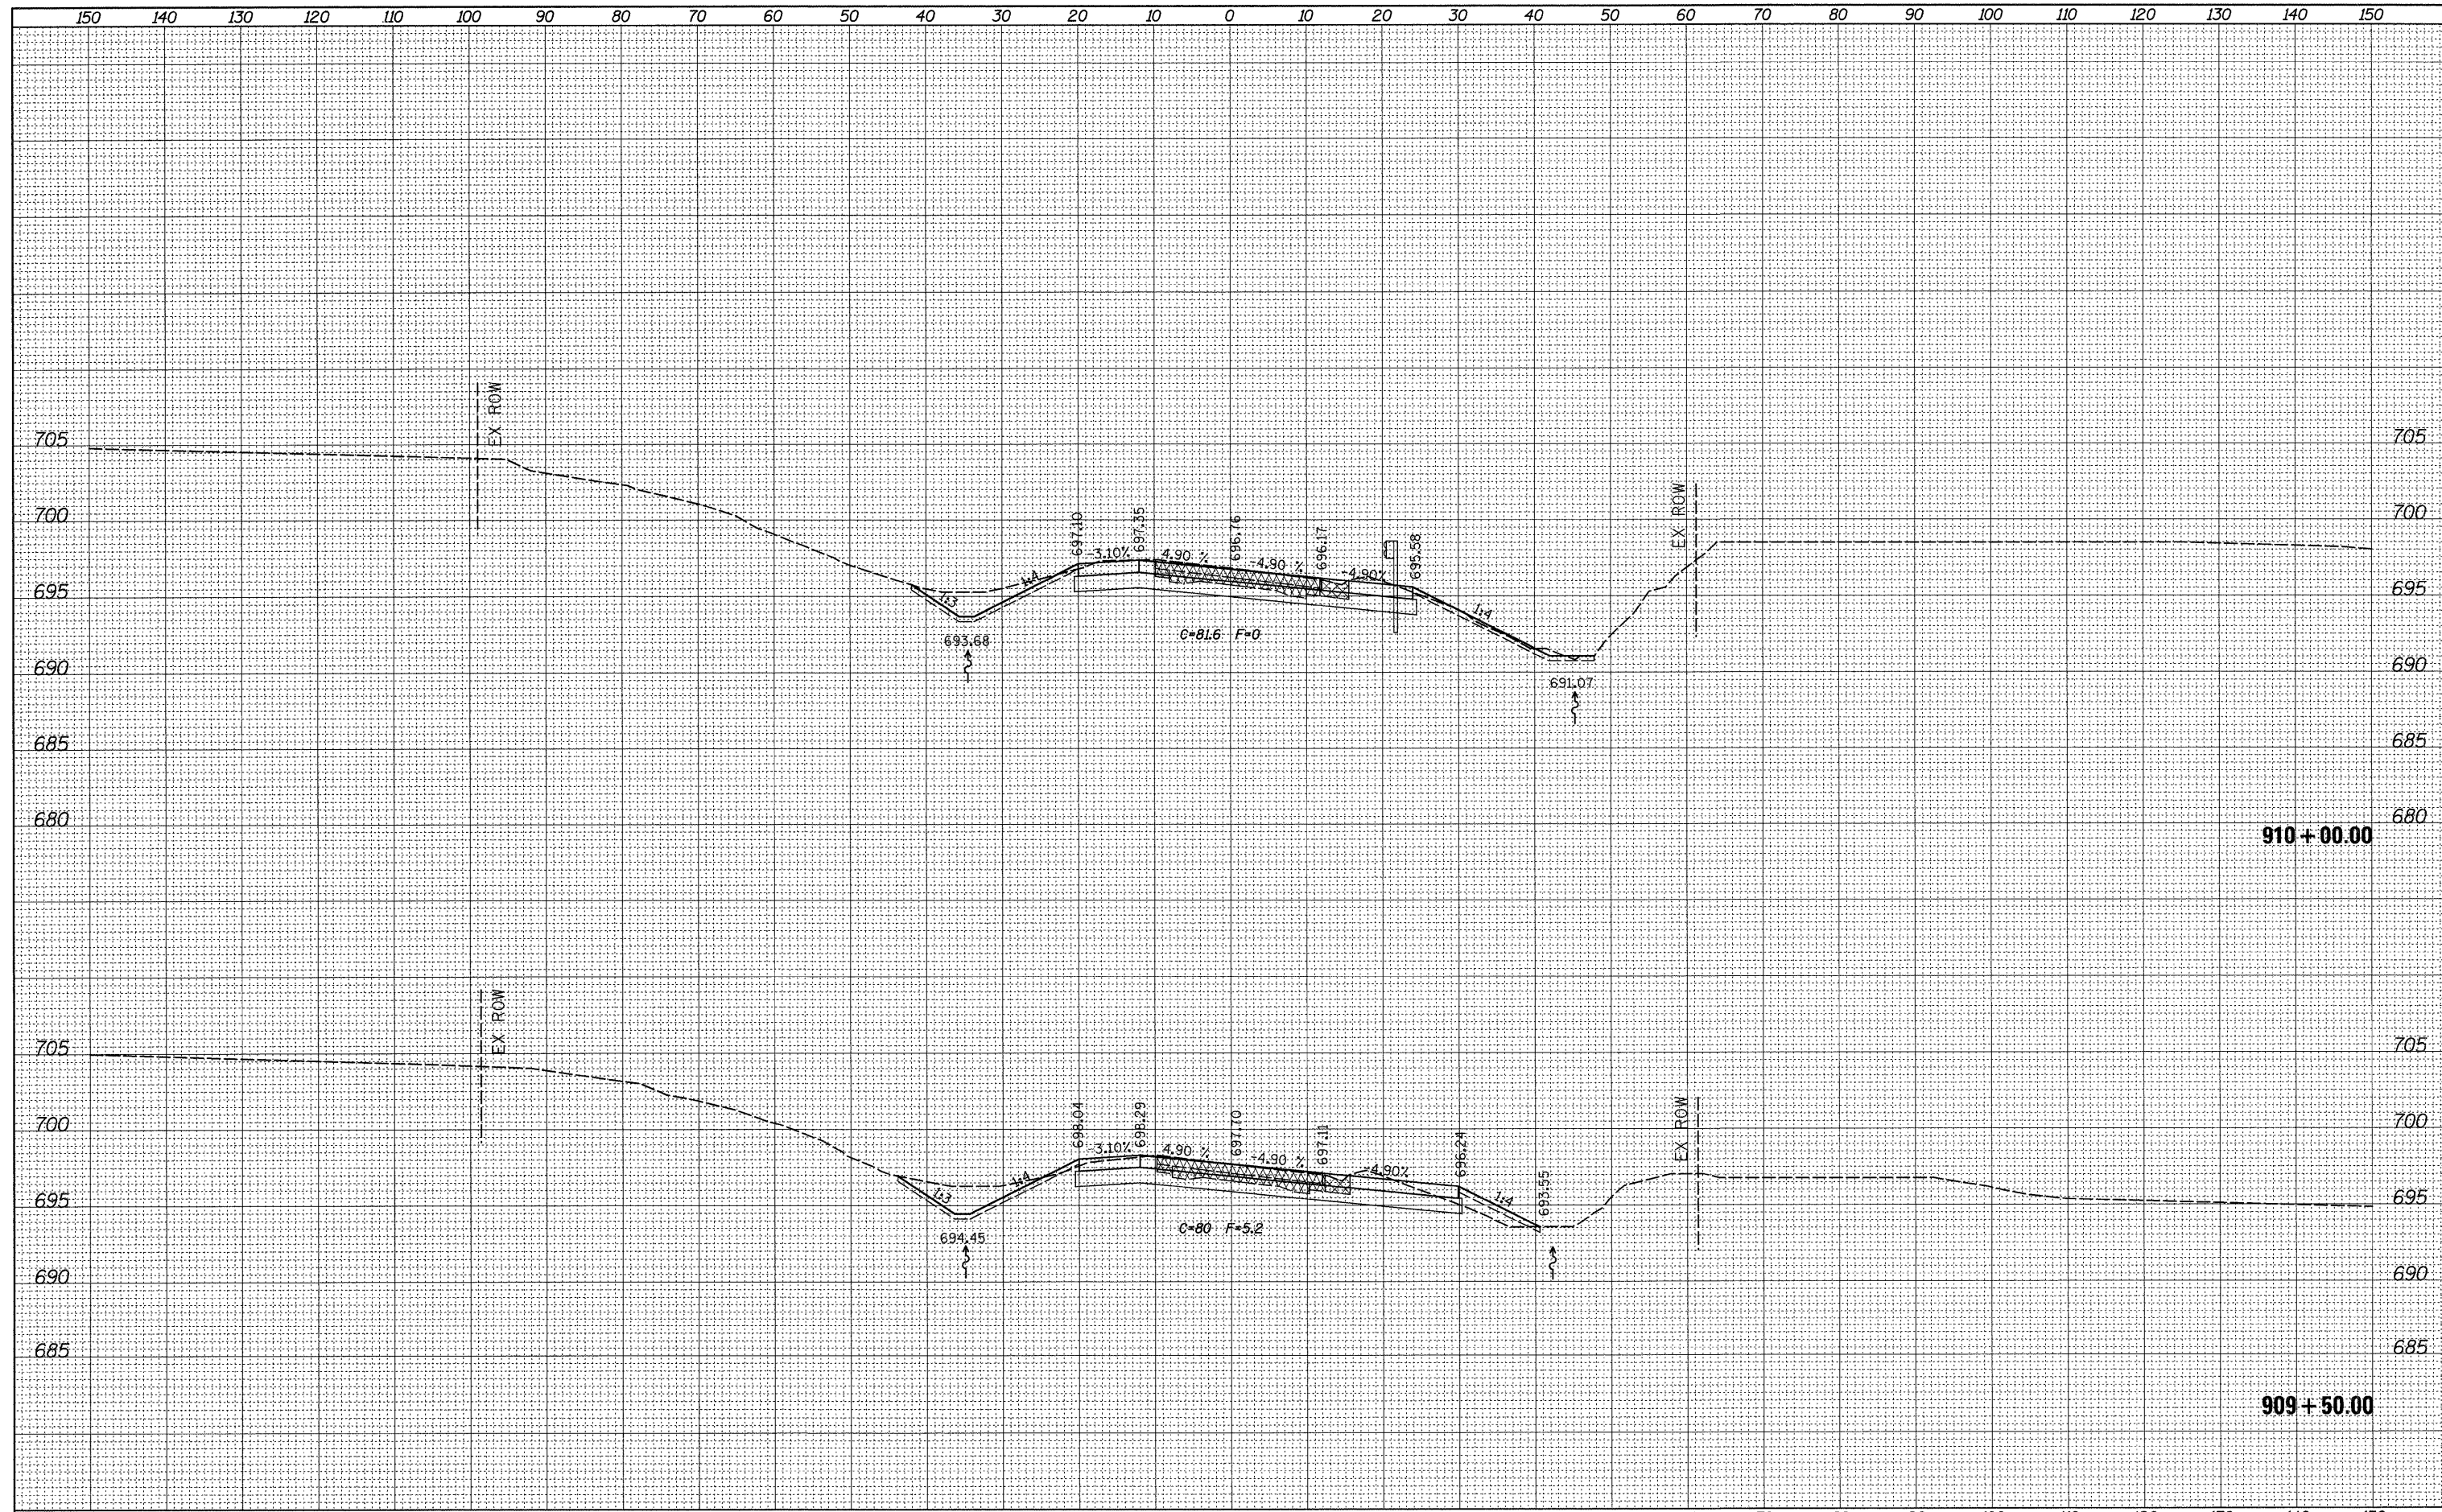

FILE NAME =	USER NAME = grantpm	DESIGNED -	REVISED -	STATE OF ILLINOIS DEPARTMENT OF TRANSPORTATION	IL ROUTE 2 CROSS-SECTIONS				F.A.P. RTE.	SECTION	COUNTY	TOTAL SHEETS	SHEET NO.
cs:\pw_work\pwsdot\grantpm\dms31213\0206608\msh2.dgn		DRAWN -	REVISED -		742	37R-4	OGLE	867	672				
PLOT SCALE = 10,0000' / IN.		CHECKED -	REVISED -		SCALE: SHEET NO. OF SHEETS STA. 909+50.00 TO STA. 910+00.00				CONTRACT NO. 64E17				
PLOT DATE = Tue Mar 30 14:49:43 2010		DATE -	REVISED -		ILLINOIS FED. AID PROJECT								