


BY	DATE
SURVEYED	
PLOTTED	
TEMPLATE	
AREAS	
CHECKED	
NO.	

BY	DATE
SURVEYED	
PLOTTED	
TEMPLATE	
AREAS	
CHECKED	
NO.	

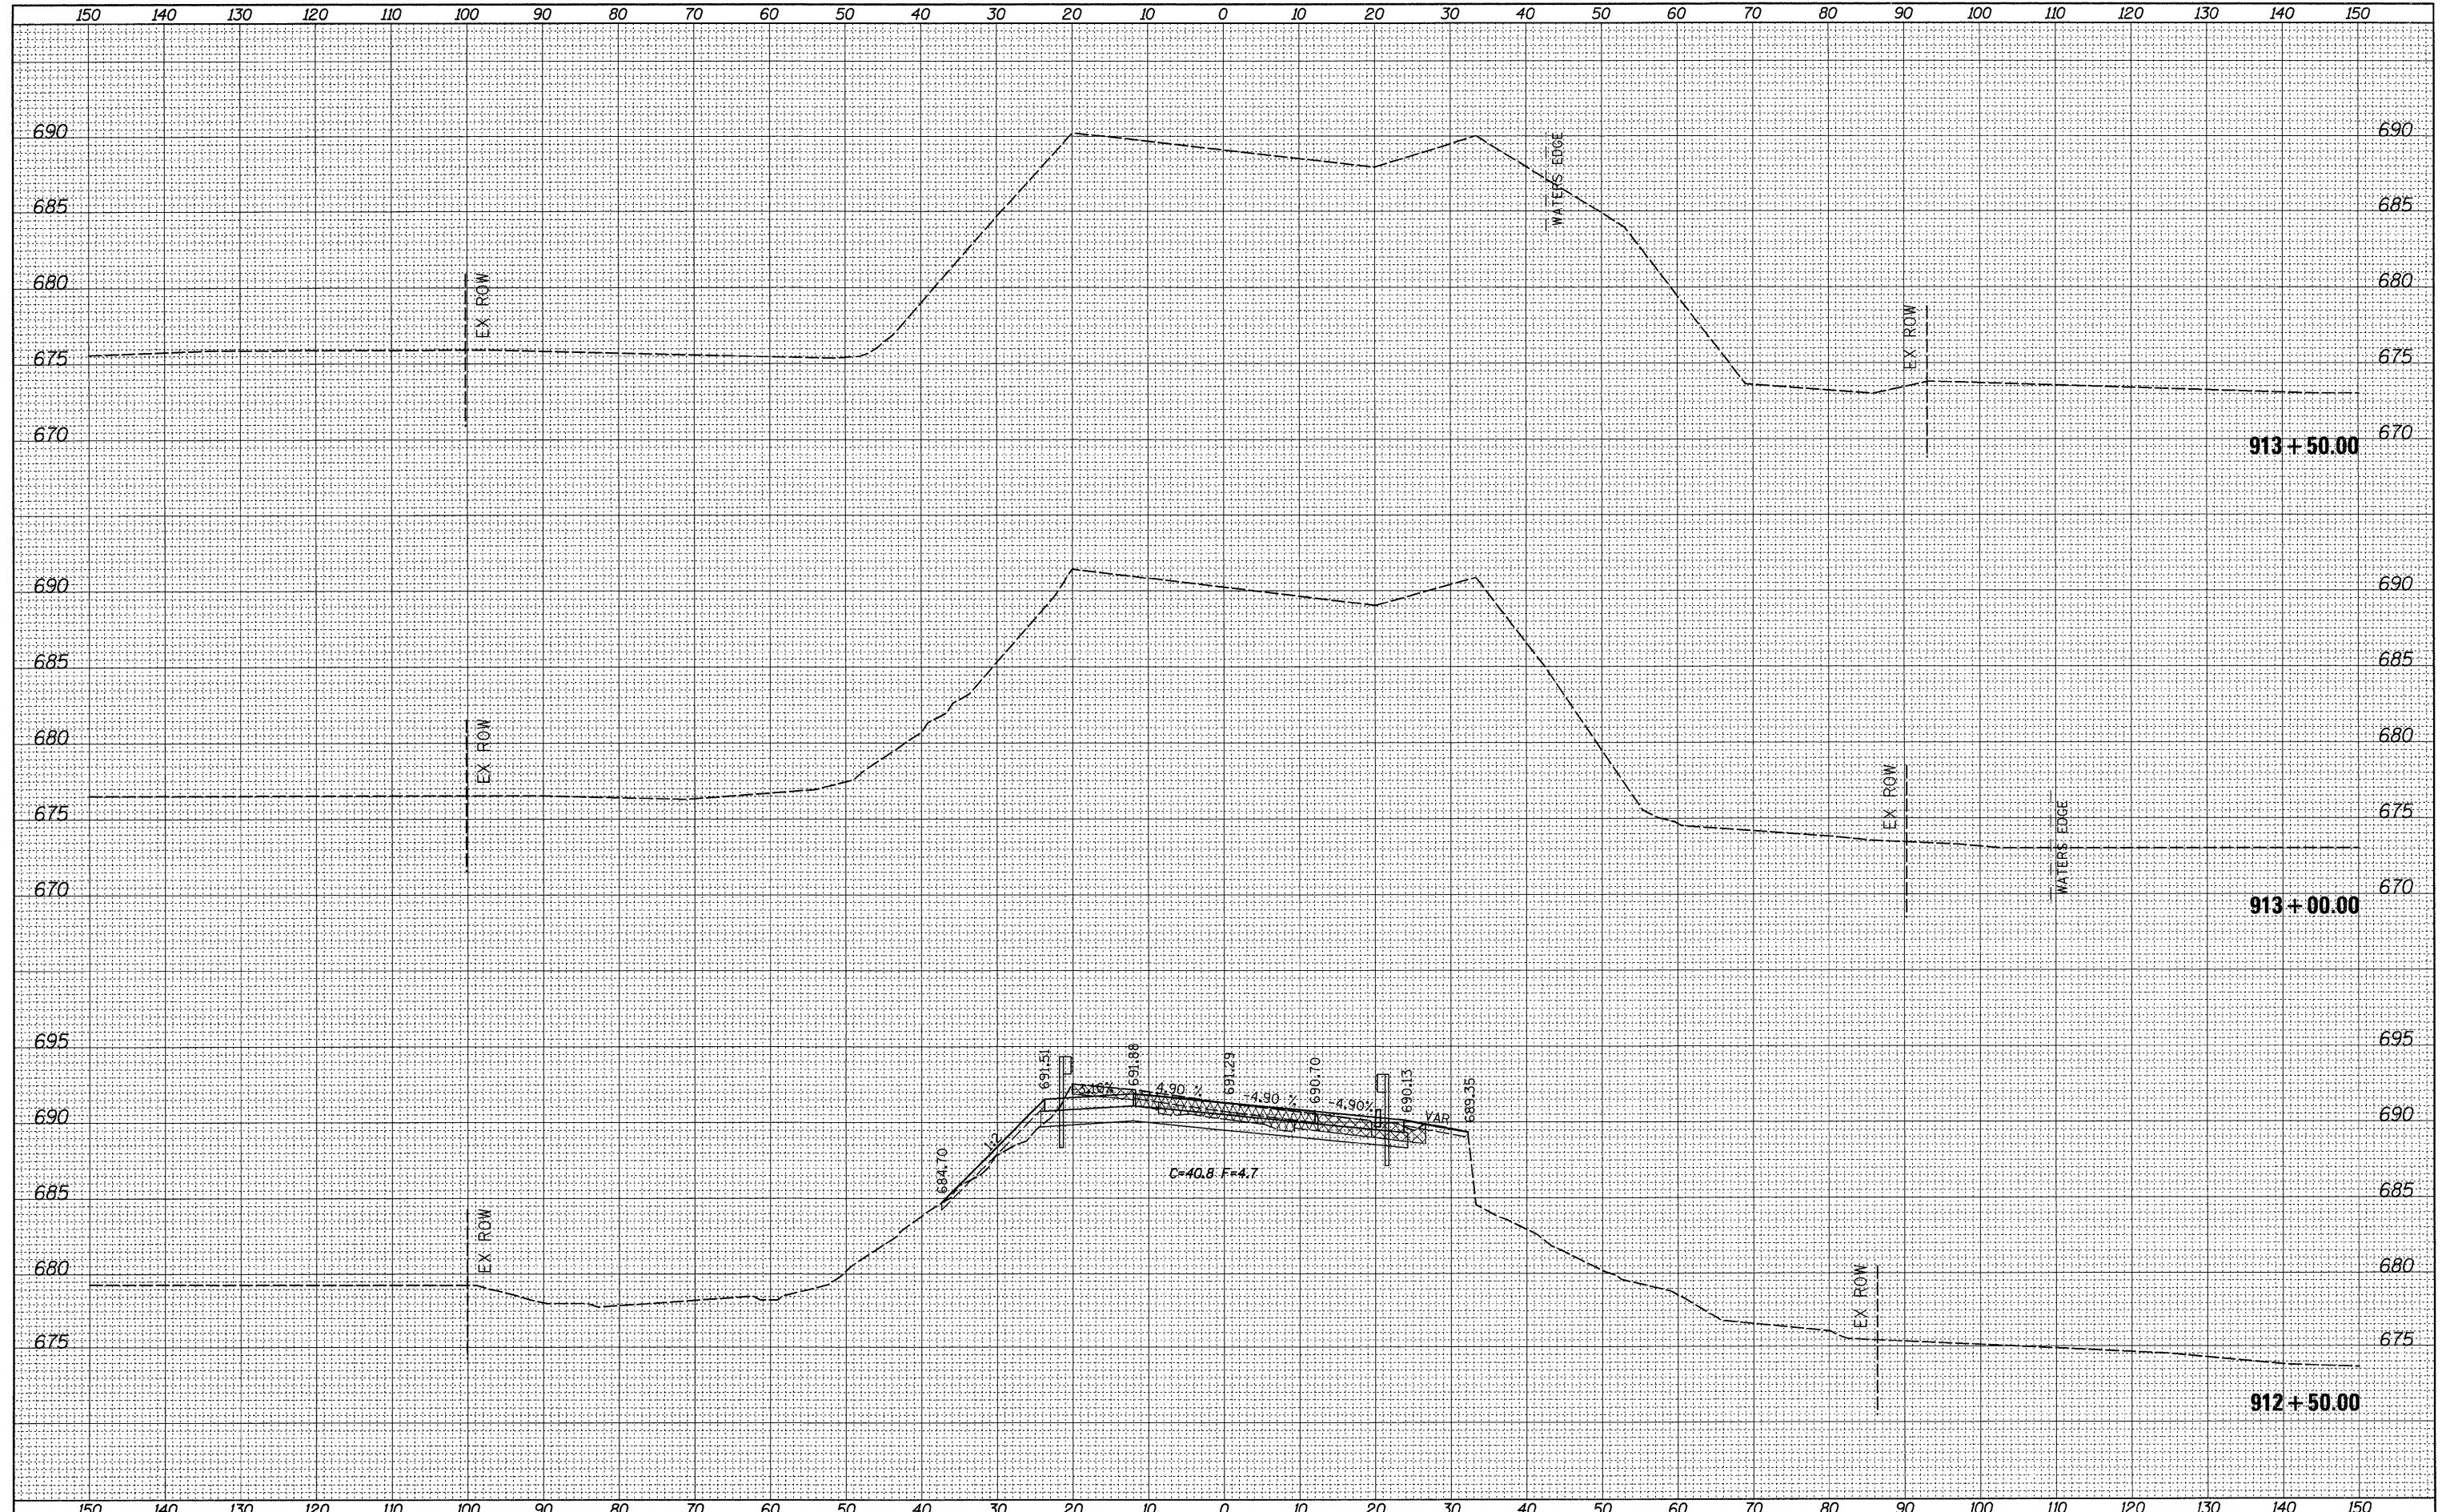

FILE NAME =	USER NAME = grantpm	DESIGNED -	REVISED -	<b>STATE OF ILLINOIS DEPARTMENT OF TRANSPORTATION</b>	<b>IL ROUTE 2 CROSS-SECTIONS</b>	F.A.P. RTE.	SECTION	COUNTY	TOTAL SHEETS	SHEET NO.
c:\p\work\p\dot\grantpm\dms31213\0206608.xml	2.dgn	DRAWN -	REVISED -			742	37R-4	OGLE	867	675
PLOT SCALE = 10,0000 ' / IN.	CHECKED -	REVISED -	SCALE:			SHEET NO.	OF SHEETS	STA. 912+50.00	TO STA. 913+50.00	CONTRACT NO. 64E17
PLOT DATE = Tue Mar 30 14:49:46 2010	DATE -	REVISED -	ILLINOIS FED. AID PROJECT							