


FINAL	SURVEYED	DATE
SURVEY	PLOTTED	BY
NOTE BOOK	TEMPLATE	
NO.	AREAS CHECKED	

ORIGINAL	SURVEYED	DATE
SURVEY	PLOTTED	BY
NOTE BOOK	TEMPLATE	
NO.	AREAS CHECKED	

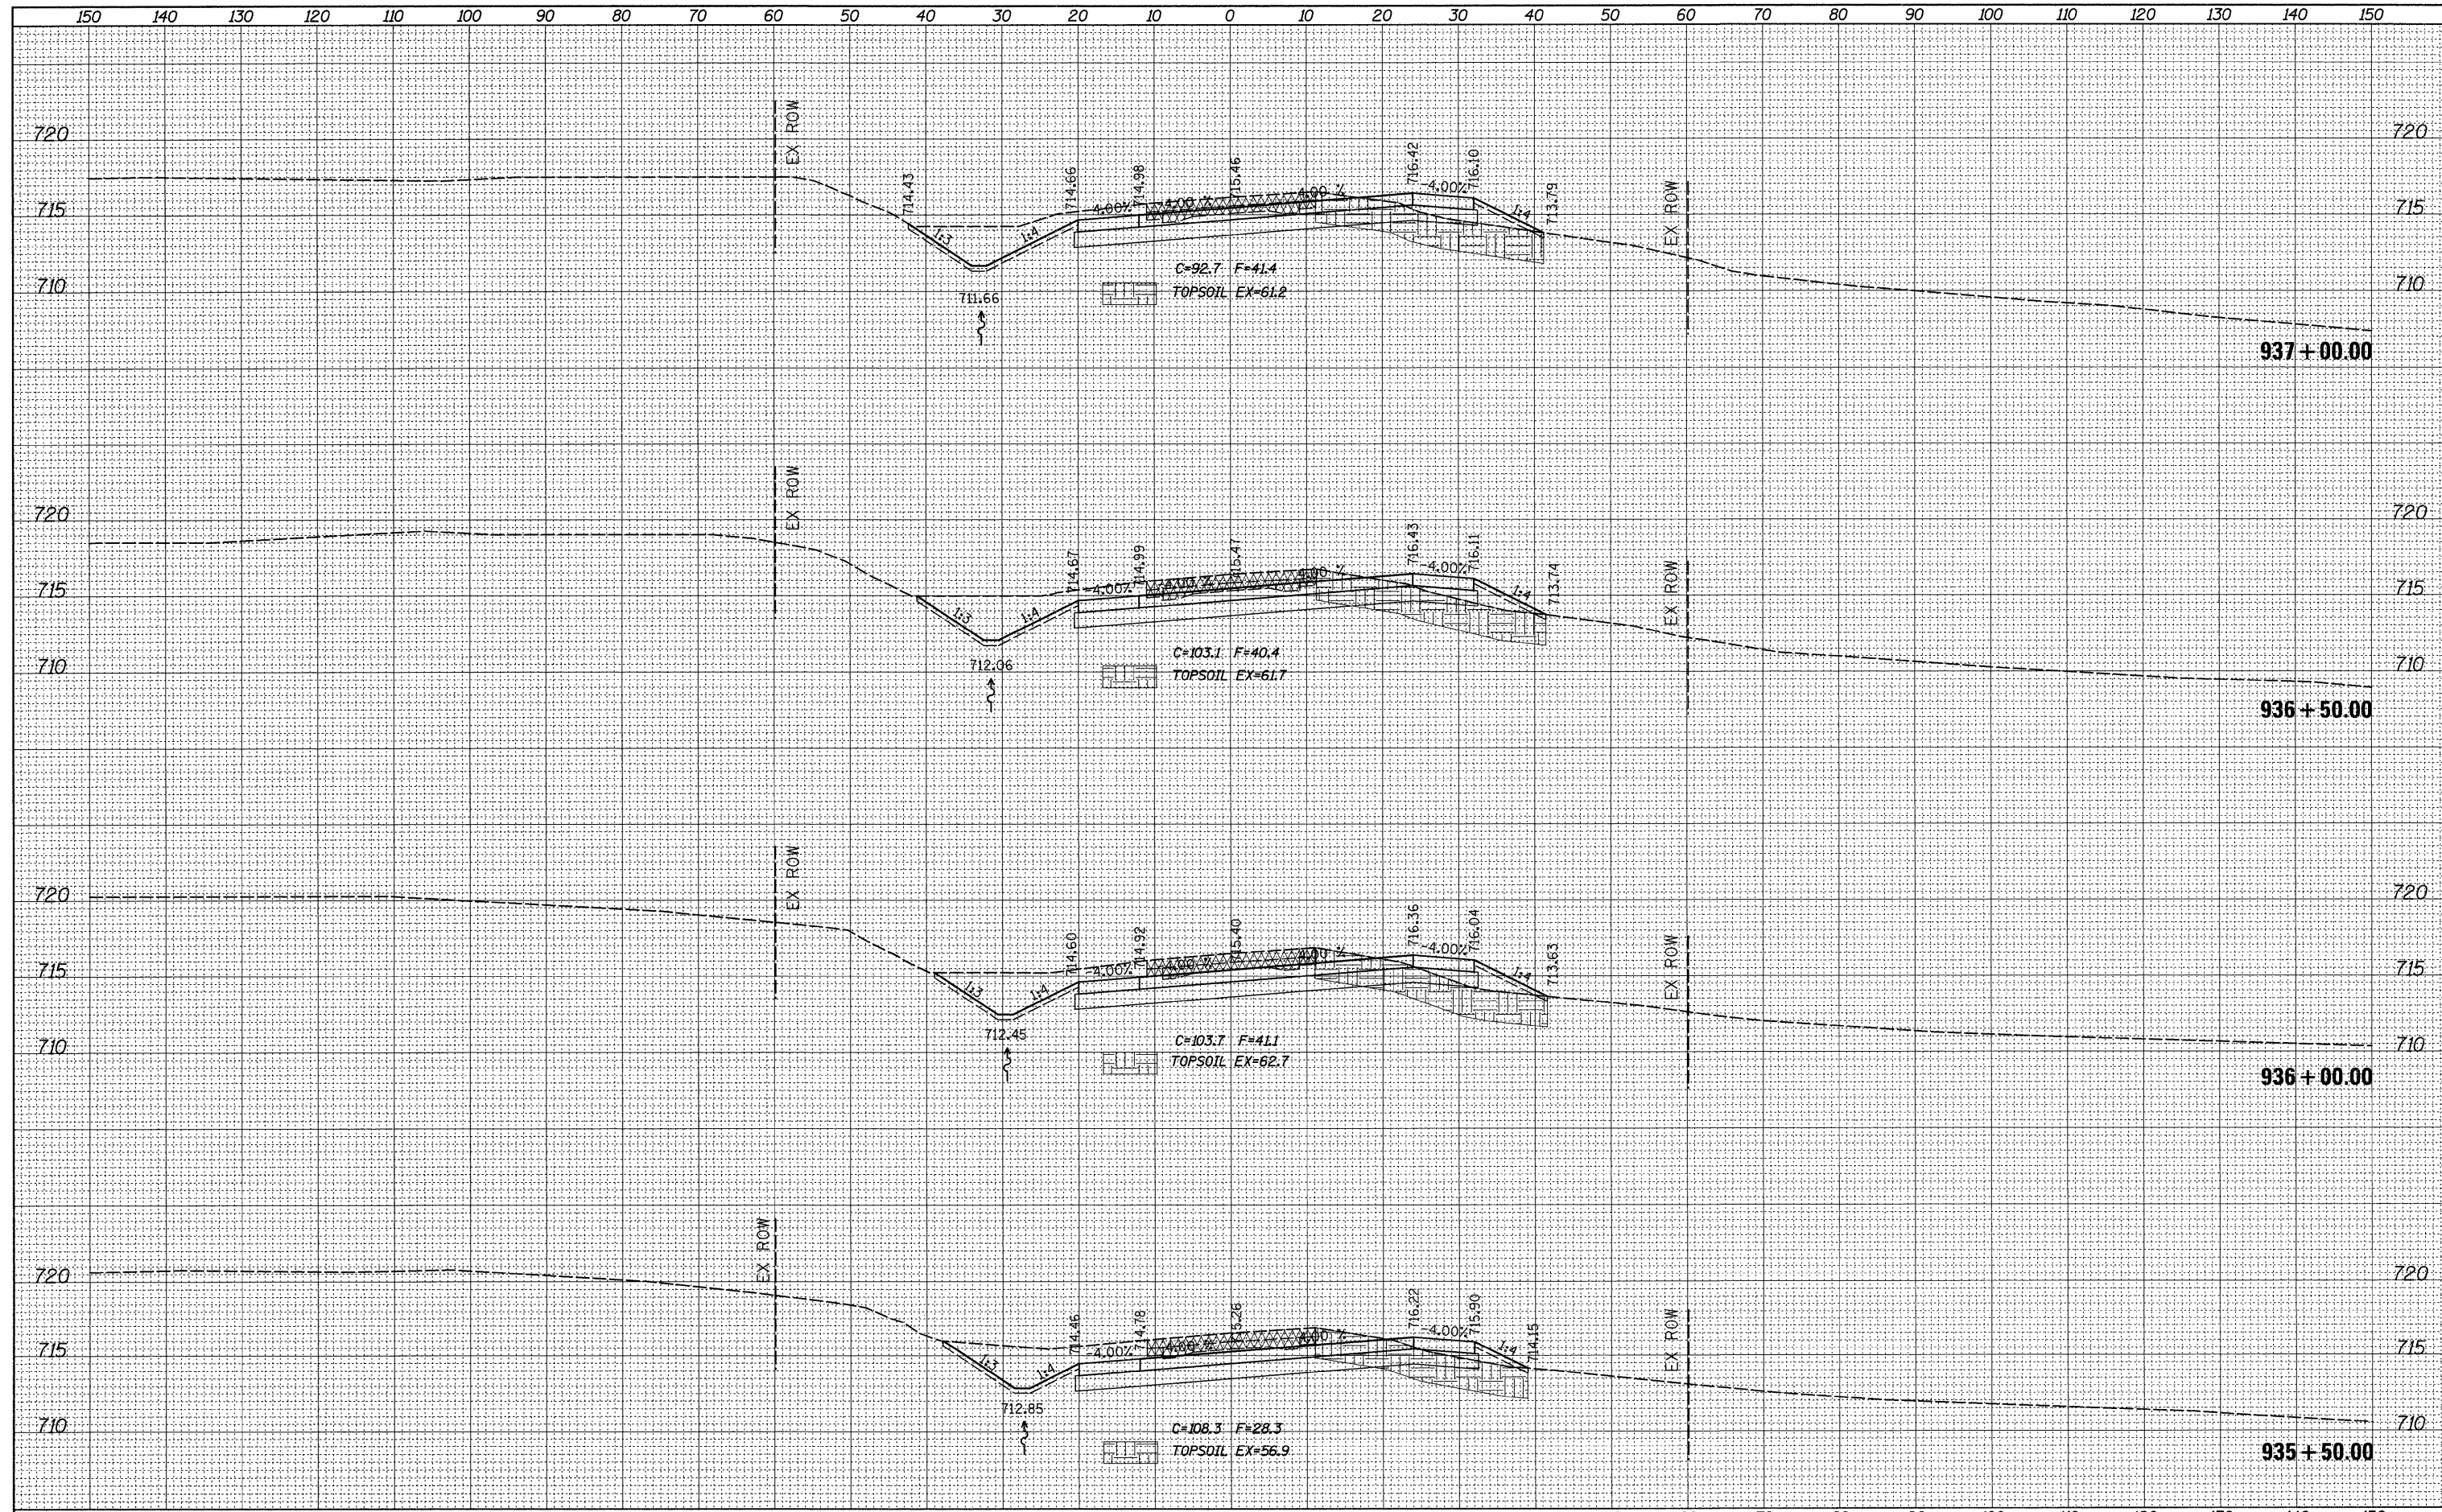

FILE NAME =	USER NAME = grantpm	DESIGNED -	REVISED -	STATE OF ILLINOIS DEPARTMENT OF TRANSPORTATION	IL ROUTE 2 CROSS-SECTIONS			F.A.P. RTE.	SECTION	COUNTY	TOTAL SHEETS	SHEET NO.
c:\p\work\p\widot\grantpm\dms31213\0206608xmsht2.dgn		DRAWN -	REVISED -		742	37R-4	OGLE	867	691			
PLOT SCALE = 10,0000' / IN.		CHECKED -	REVISED -		SCALE:			SHEET NO. OF SHEETS		STA. 935+50.00 TO STA. 937+00.00	CONTRACT NO. 64E17	
PLOT DATE = Tue Mar 30 14:50:08 2010		DATE -	REVISED -		ILLINOIS FED. AID PROJECT							