


FINAL SURVEY	DATE
SURVEYED	BY
PLOTTED	
NOTE BOOK	
AREAS	
CHECKED	
NO.	

ORIGINAL SURVEY	DATE
SURVEYED	BY
PLOTTED	
NOTE BOOK	
AREAS	
CHECKED	
NO.	

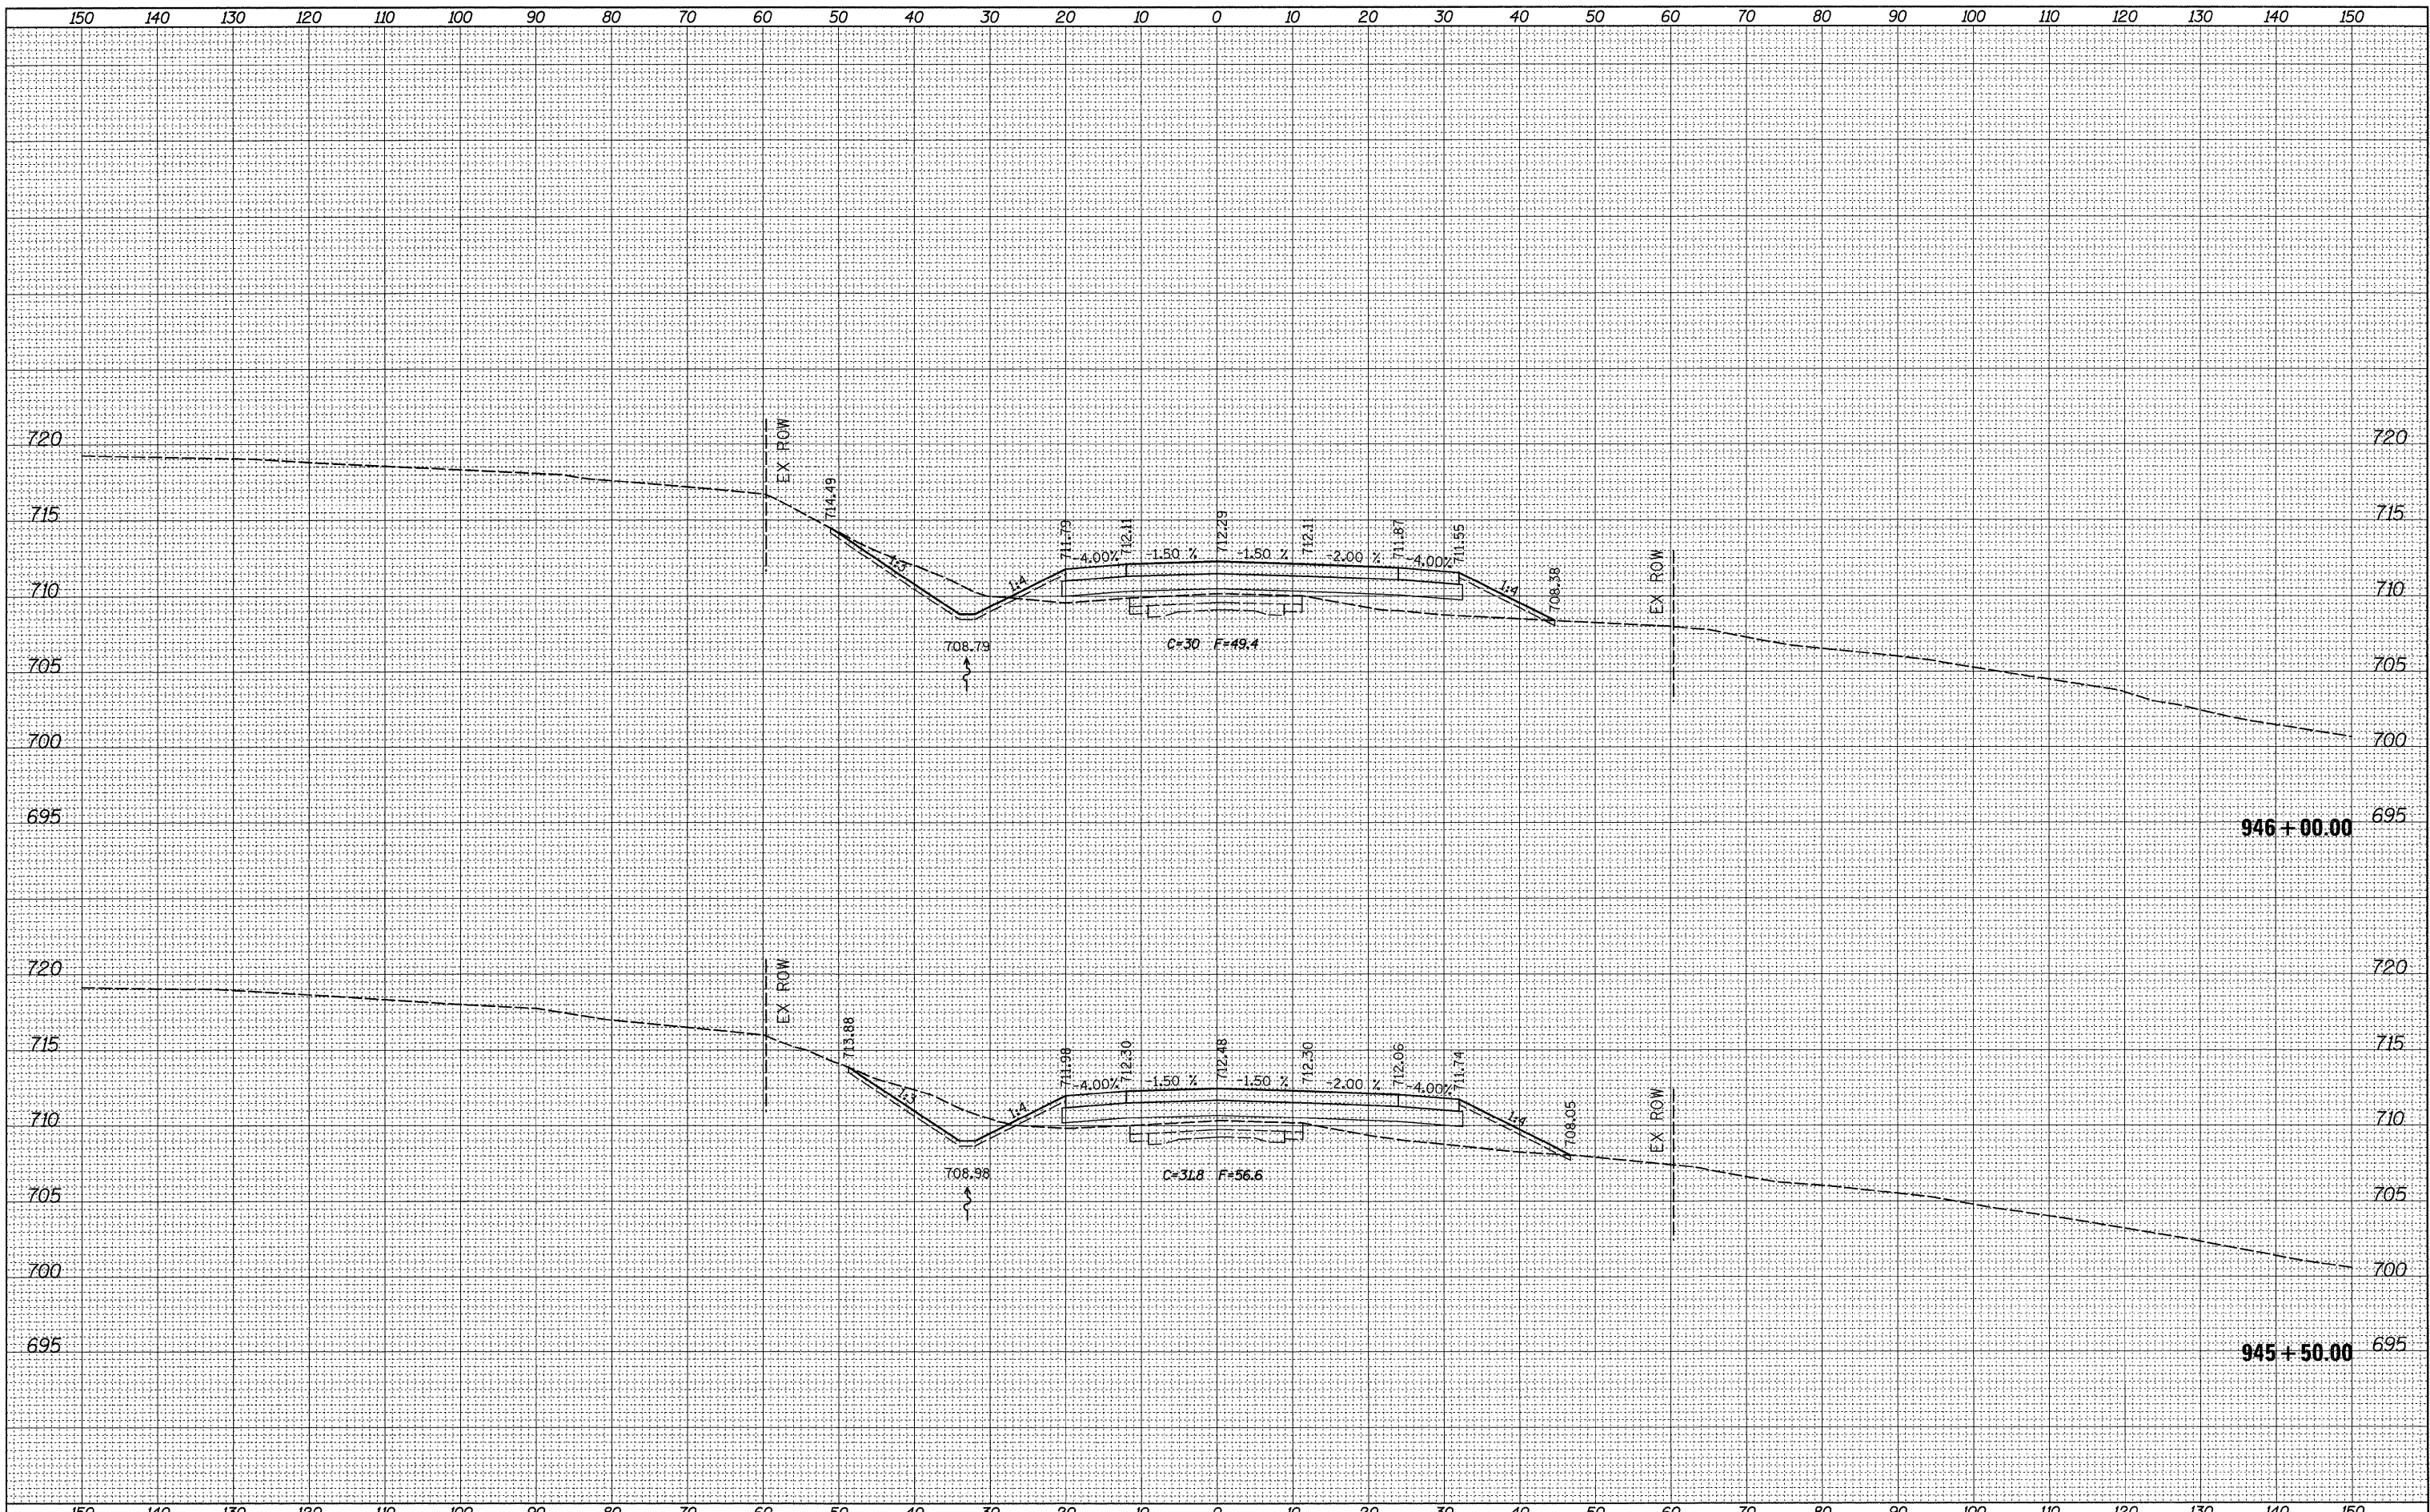

FILE NAME =	USER NAME = grantpm	DESIGNED -	REVISED -	STATE OF ILLINOIS DEPARTMENT OF TRANSPORTATION	IL ROUTE 2 CROSS-SECTIONS			F.A.P. RTE. 742	SECTION 37R-4	COUNTY OGLE	TOTAL SHEETS 867	SHEET NO. 699
c:\pv_work\pwwork\grantpm\dms31213\0206608\kml\2.dgn		DRAWN -	REVISED -		SCALE:	SHEET NO.	OF	SHEETS	STA. 945+50.00	TO STA. 946+00.00	CONTRACT NO. 64E17	
PLOT SCALE = 10.0000' / IN.		CHECKED -	REVISED -								[ILLINOIS] FED. AID PROJECT	
PLOT DATE = Tue Mar 30 14:50:17 2010		DATE -	REVISED -									