


DATE	
BY	
DESIGNED	
DRAWN	
CHECKED	
DATE	
FILE NAME	
USER NAME	
PLOT SCALE	
PLOT DATE	

DATE	
BY	
DESIGNED	
DRAWN	
CHECKED	
DATE	
FILE NAME	
USER NAME	
PLOT SCALE	
PLOT DATE	

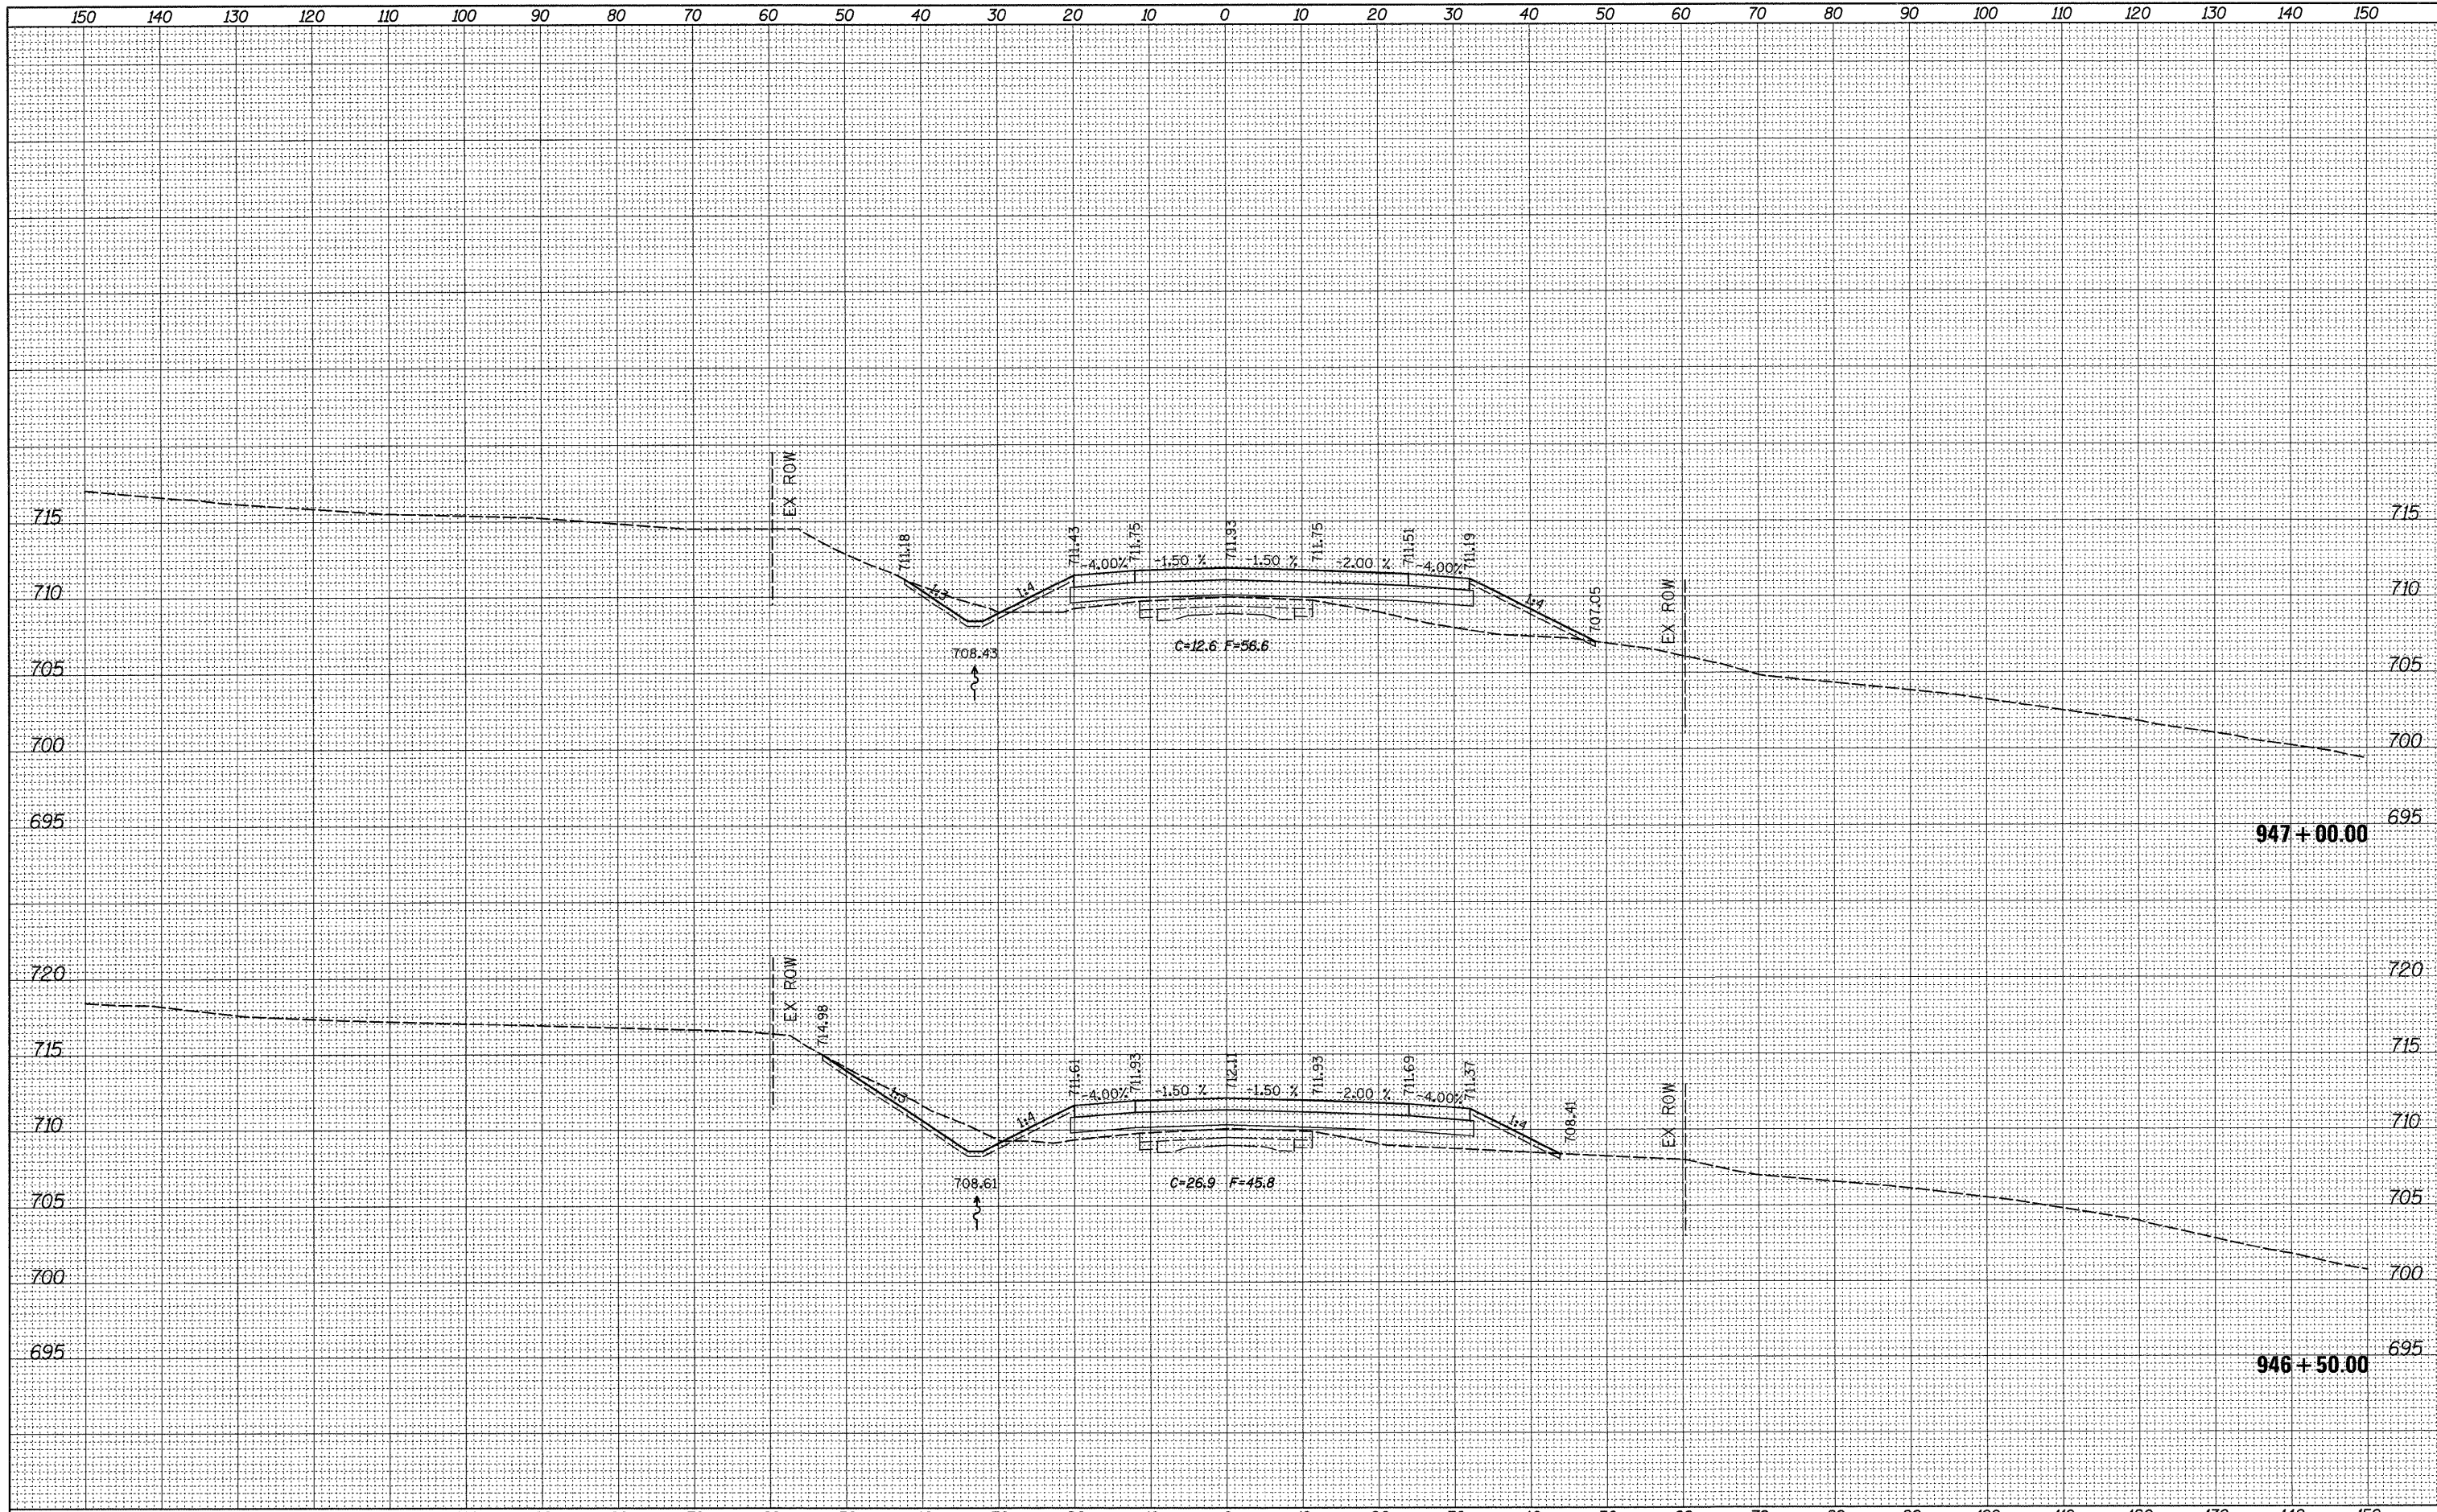

FILE NAME =	USER NAME = grantpm	DESIGNED -	REVISED -	<b>STATE OF ILLINOIS</b> <b>DEPARTMENT OF TRANSPORTATION</b>	<b>IL ROUTE 2</b> <b>CROSS-SECTIONS</b>	F.A.P. RTE.	SECTION	COUNTY	TOTAL SHEETS	SHEET NO.
c:\p\work\p\widet\grantpm\dms31213\0206608\mshz2.dgn	PLOT SCALE = 10,0000' / IN.	DRAWN -	REVISED -			742	37R-4	OGLE	867	700
PLOT DATE = Tue Mar 30 14:50:18 2010	DATE -	CHECKED -	REVISED -			CONTRACT NO. 64E17		ILLINOIS FED. AID PROJECT		
		DATE -	REVISED -			SCALE:	SHEET NO.	OF	SHEETS	STA. 946+50.00 TO STA. 947+00.00