


FINAL	SURVEYED	DATE
BOOK	PLOTTED	BY
NO.	TEMPLATE	
	AREAS	
	CHECKED	

ORIGINAL	SURVEYED	DATE
BOOK	PLOTTED	BY
NO.	TEMPLATE	
	AREAS	
	CHECKED	

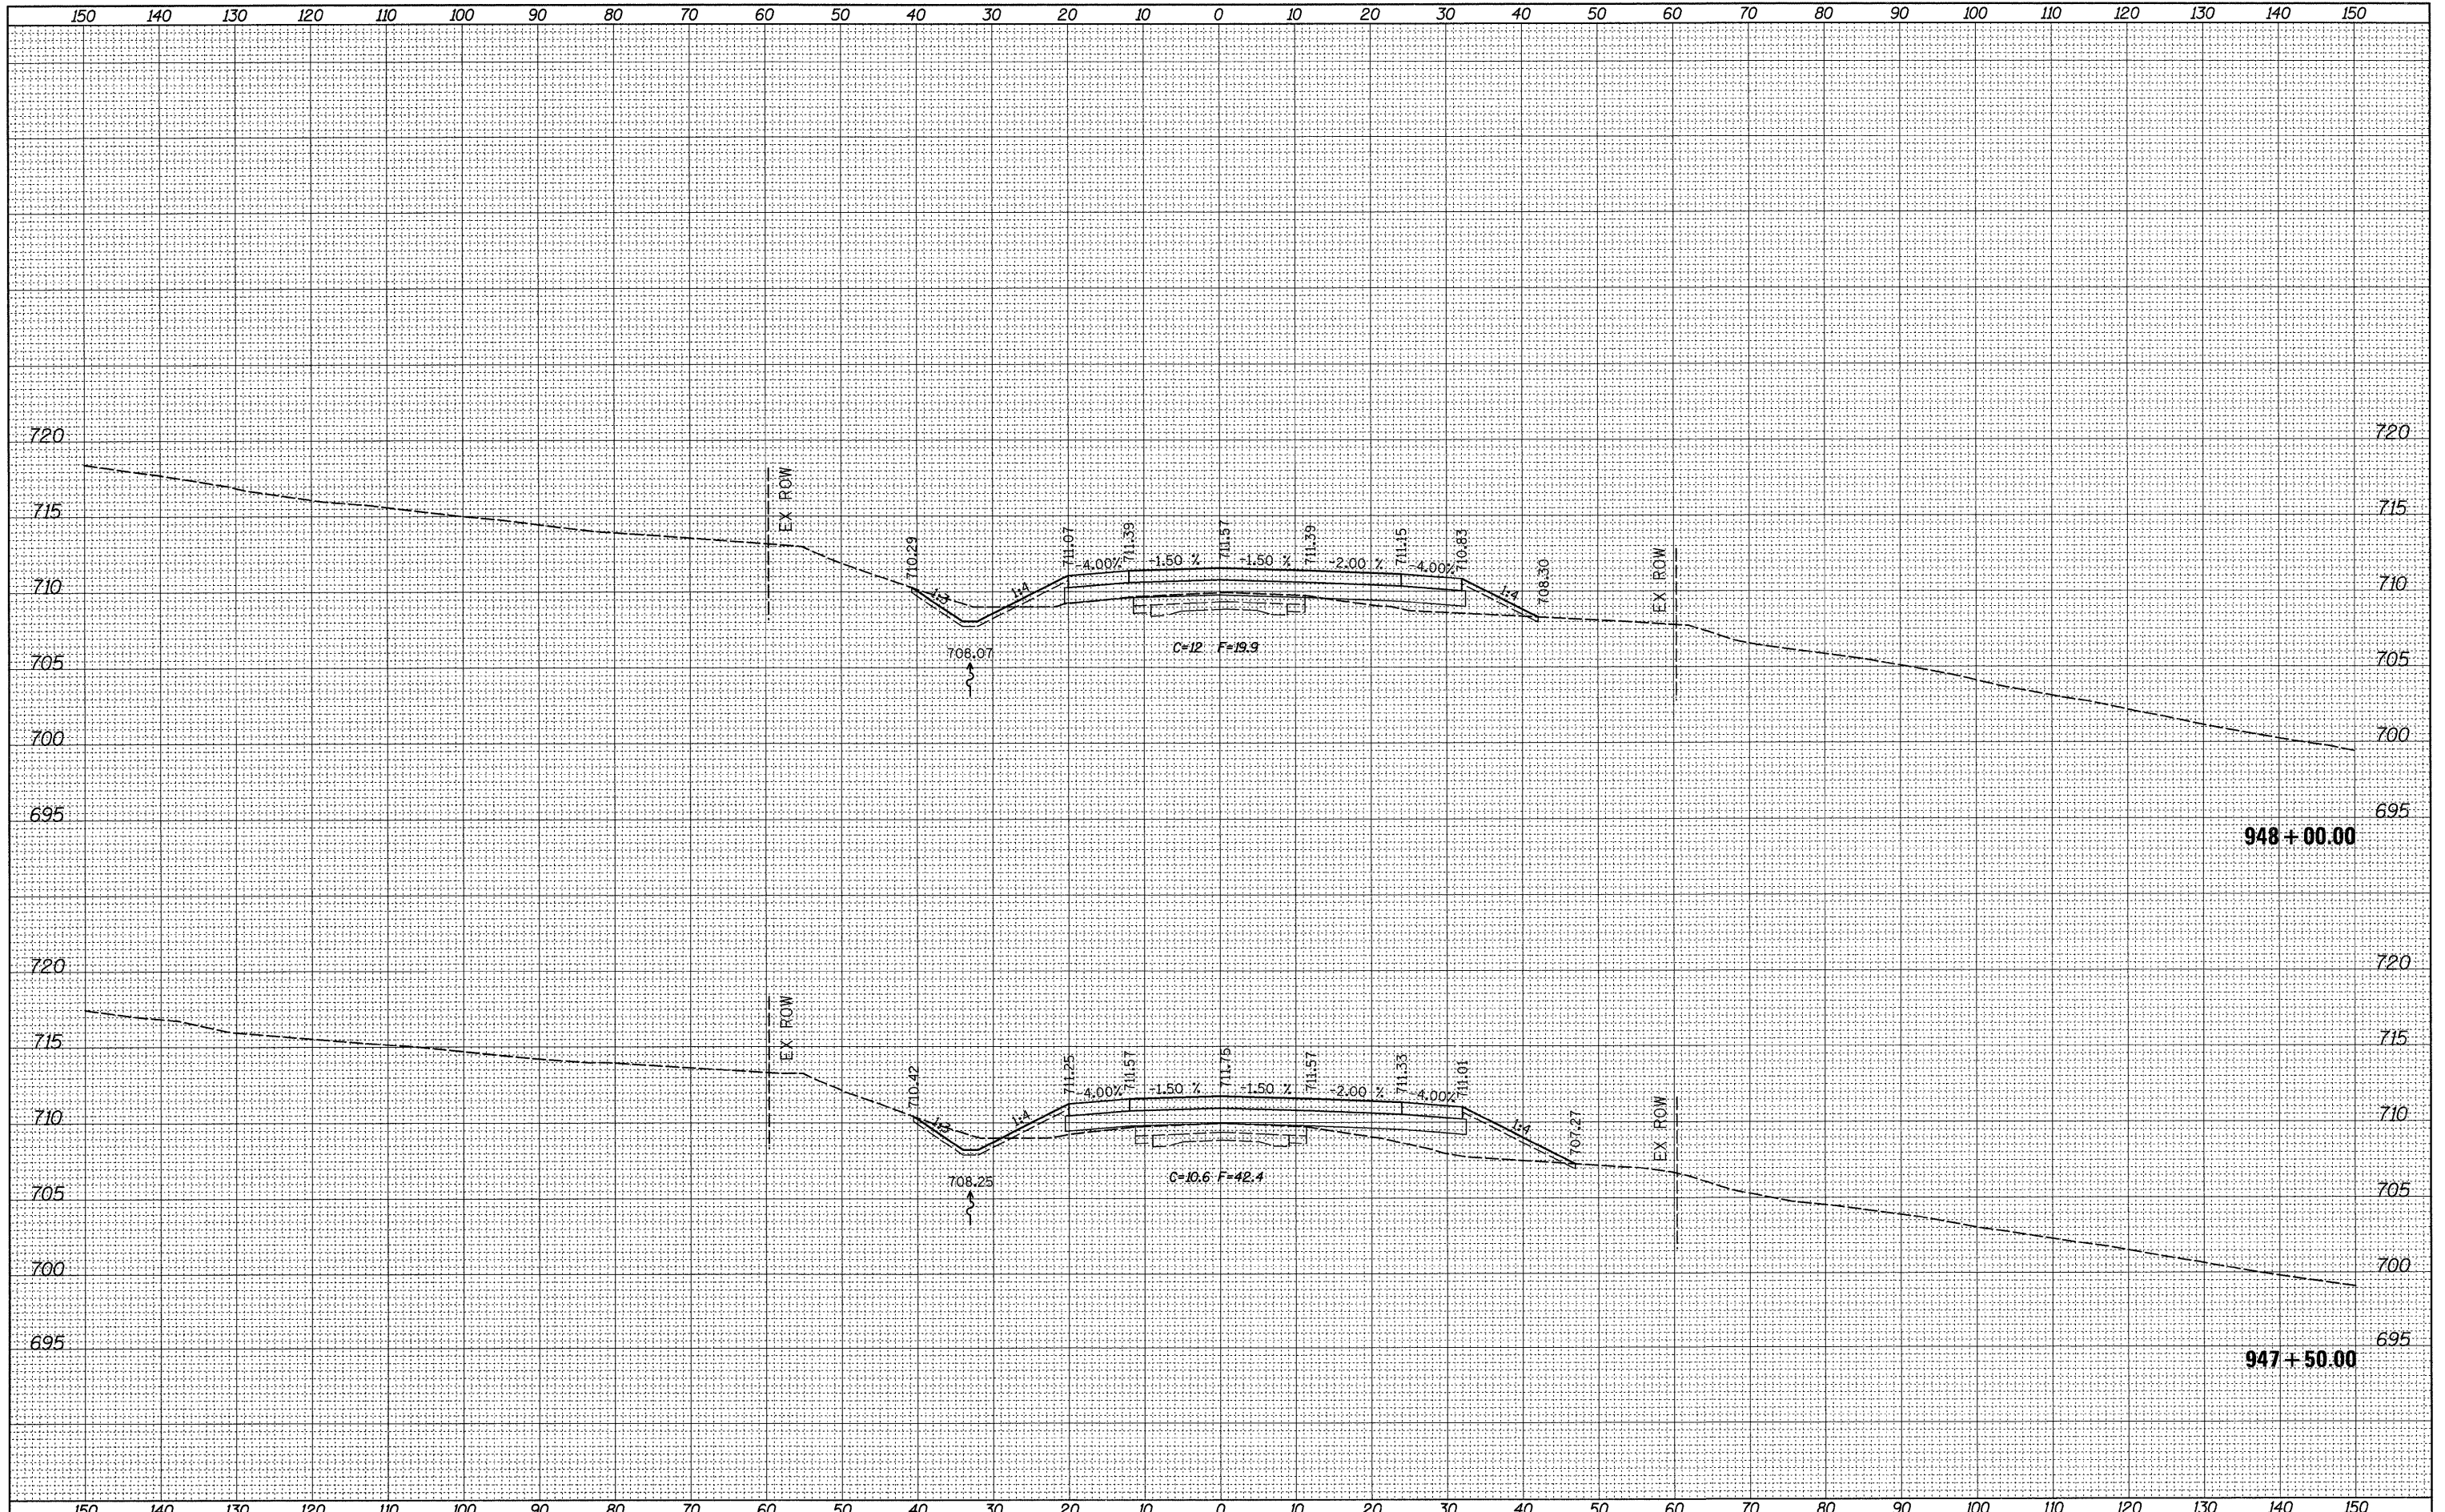

FILE NAME =	USER NAME = grantpm	DESIGNED -	REVISED -	STATE OF ILLINOIS DEPARTMENT OF TRANSPORTATION	IL ROUTE 2 CROSS-SECTIONS	F.A.P. RTE.	SECTION	COUNTY	TOTAL SHEETS	SHEET NO.
c:\p\work\p\wisdot\grantpm\dms31213\0206608\smsh2.dgn	PLOT SCALE = 10,0000' / IN.	DRAWN -	REVISED -			742	37R-4	OGLE	867	701
PLOT DATE = Tue Mar 30 14:58:19 2010	DATE -	CHECKED -	REVISED -			SCALE: SHEET NO. OF SHEETS STA. 947+50.00 TO STA. 948+00.00		CONTRACT NO. 64E17		
		DATE -	REVISED -			ILLINOIS FED. AID PROJECT				