


DATE	
BY	
FINAL SURVEY	SURVEYED
NOTE BOOK	PLOTTED
NO.	TEMPLATE
	AREAS
	CHECKED

DATE	
BY	
ORIGINAL SURVEY	SURVEYED
NOTE BOOK	PLOTTED
NO.	TEMPLATE
	AREAS
	CHECKED

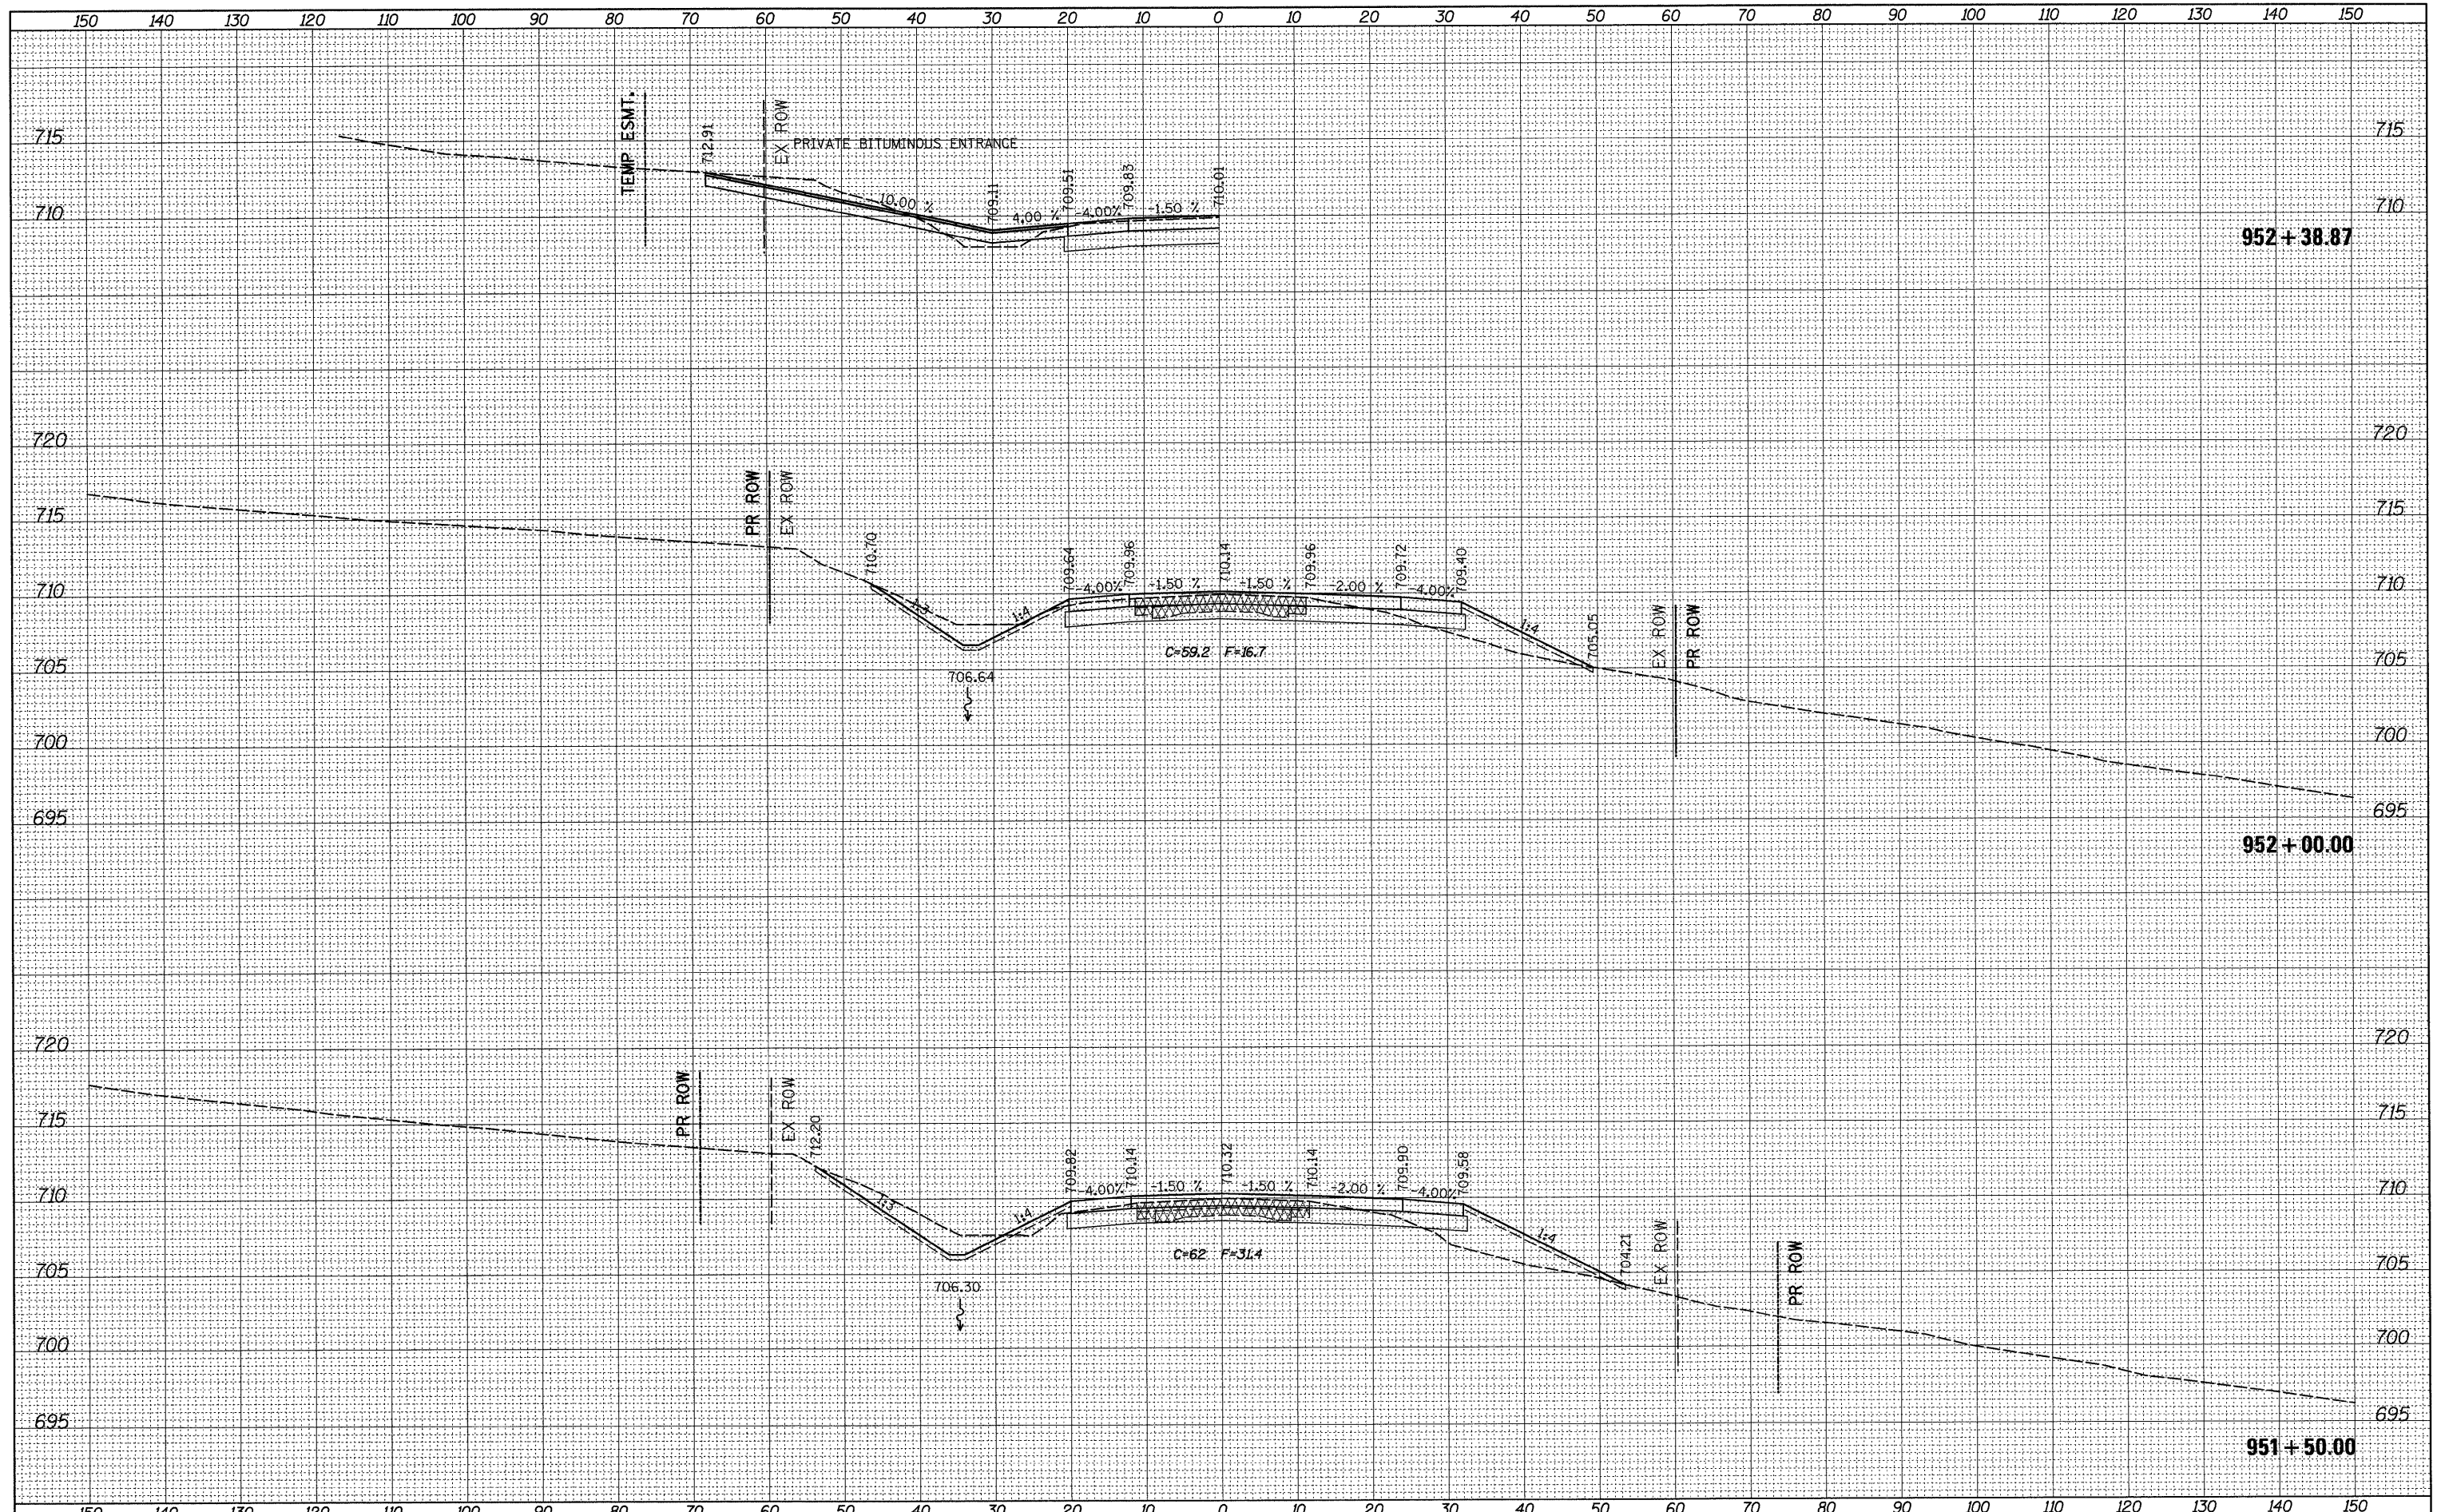

952 + 38.87

952 + 00.00

951 + 50.00

FILE NAME =	USER NAME = grantpm	DESIGNED -	REVISED -	STATE OF ILLINOIS DEPARTMENT OF TRANSPORTATION	IL ROUTE 2 CROSS-SECTIONS			F.A.P. RTE.	SECTION	COUNTY	TOTAL SHEETS	SHEET NO.
os\pw\work\pwsdot\grantpm\dms31213\0206600\msh2.dgn	PLOT SCALE = 10.0000' / IN.	DRAWN -	REVISED -		742	37R-4	OGLE	867	705			
PLOT DATE = Tue Mar 30 14:50:23 2010	DATE -	CHECKED -	REVISED -		SCALE: SHEET NO. OF SHEETS STA. 951+50.00 TO STA. 952+38.87			CONTRACT NO. 64E17				
		DATE -	REVISED -		ILLINOIS FED. AID PROJECT							