


DATE	
BY	
FINAL SURVEY	
NOTED	
PLOTTED	
TEMPLATE	
AREAS	
CHECKED	
NO.	

DATE	
BY	
ORIGINAL SURVEY	
NOTED	
PLOTTED	
TEMPLATE	
AREAS	
CHECKED	
NO.	

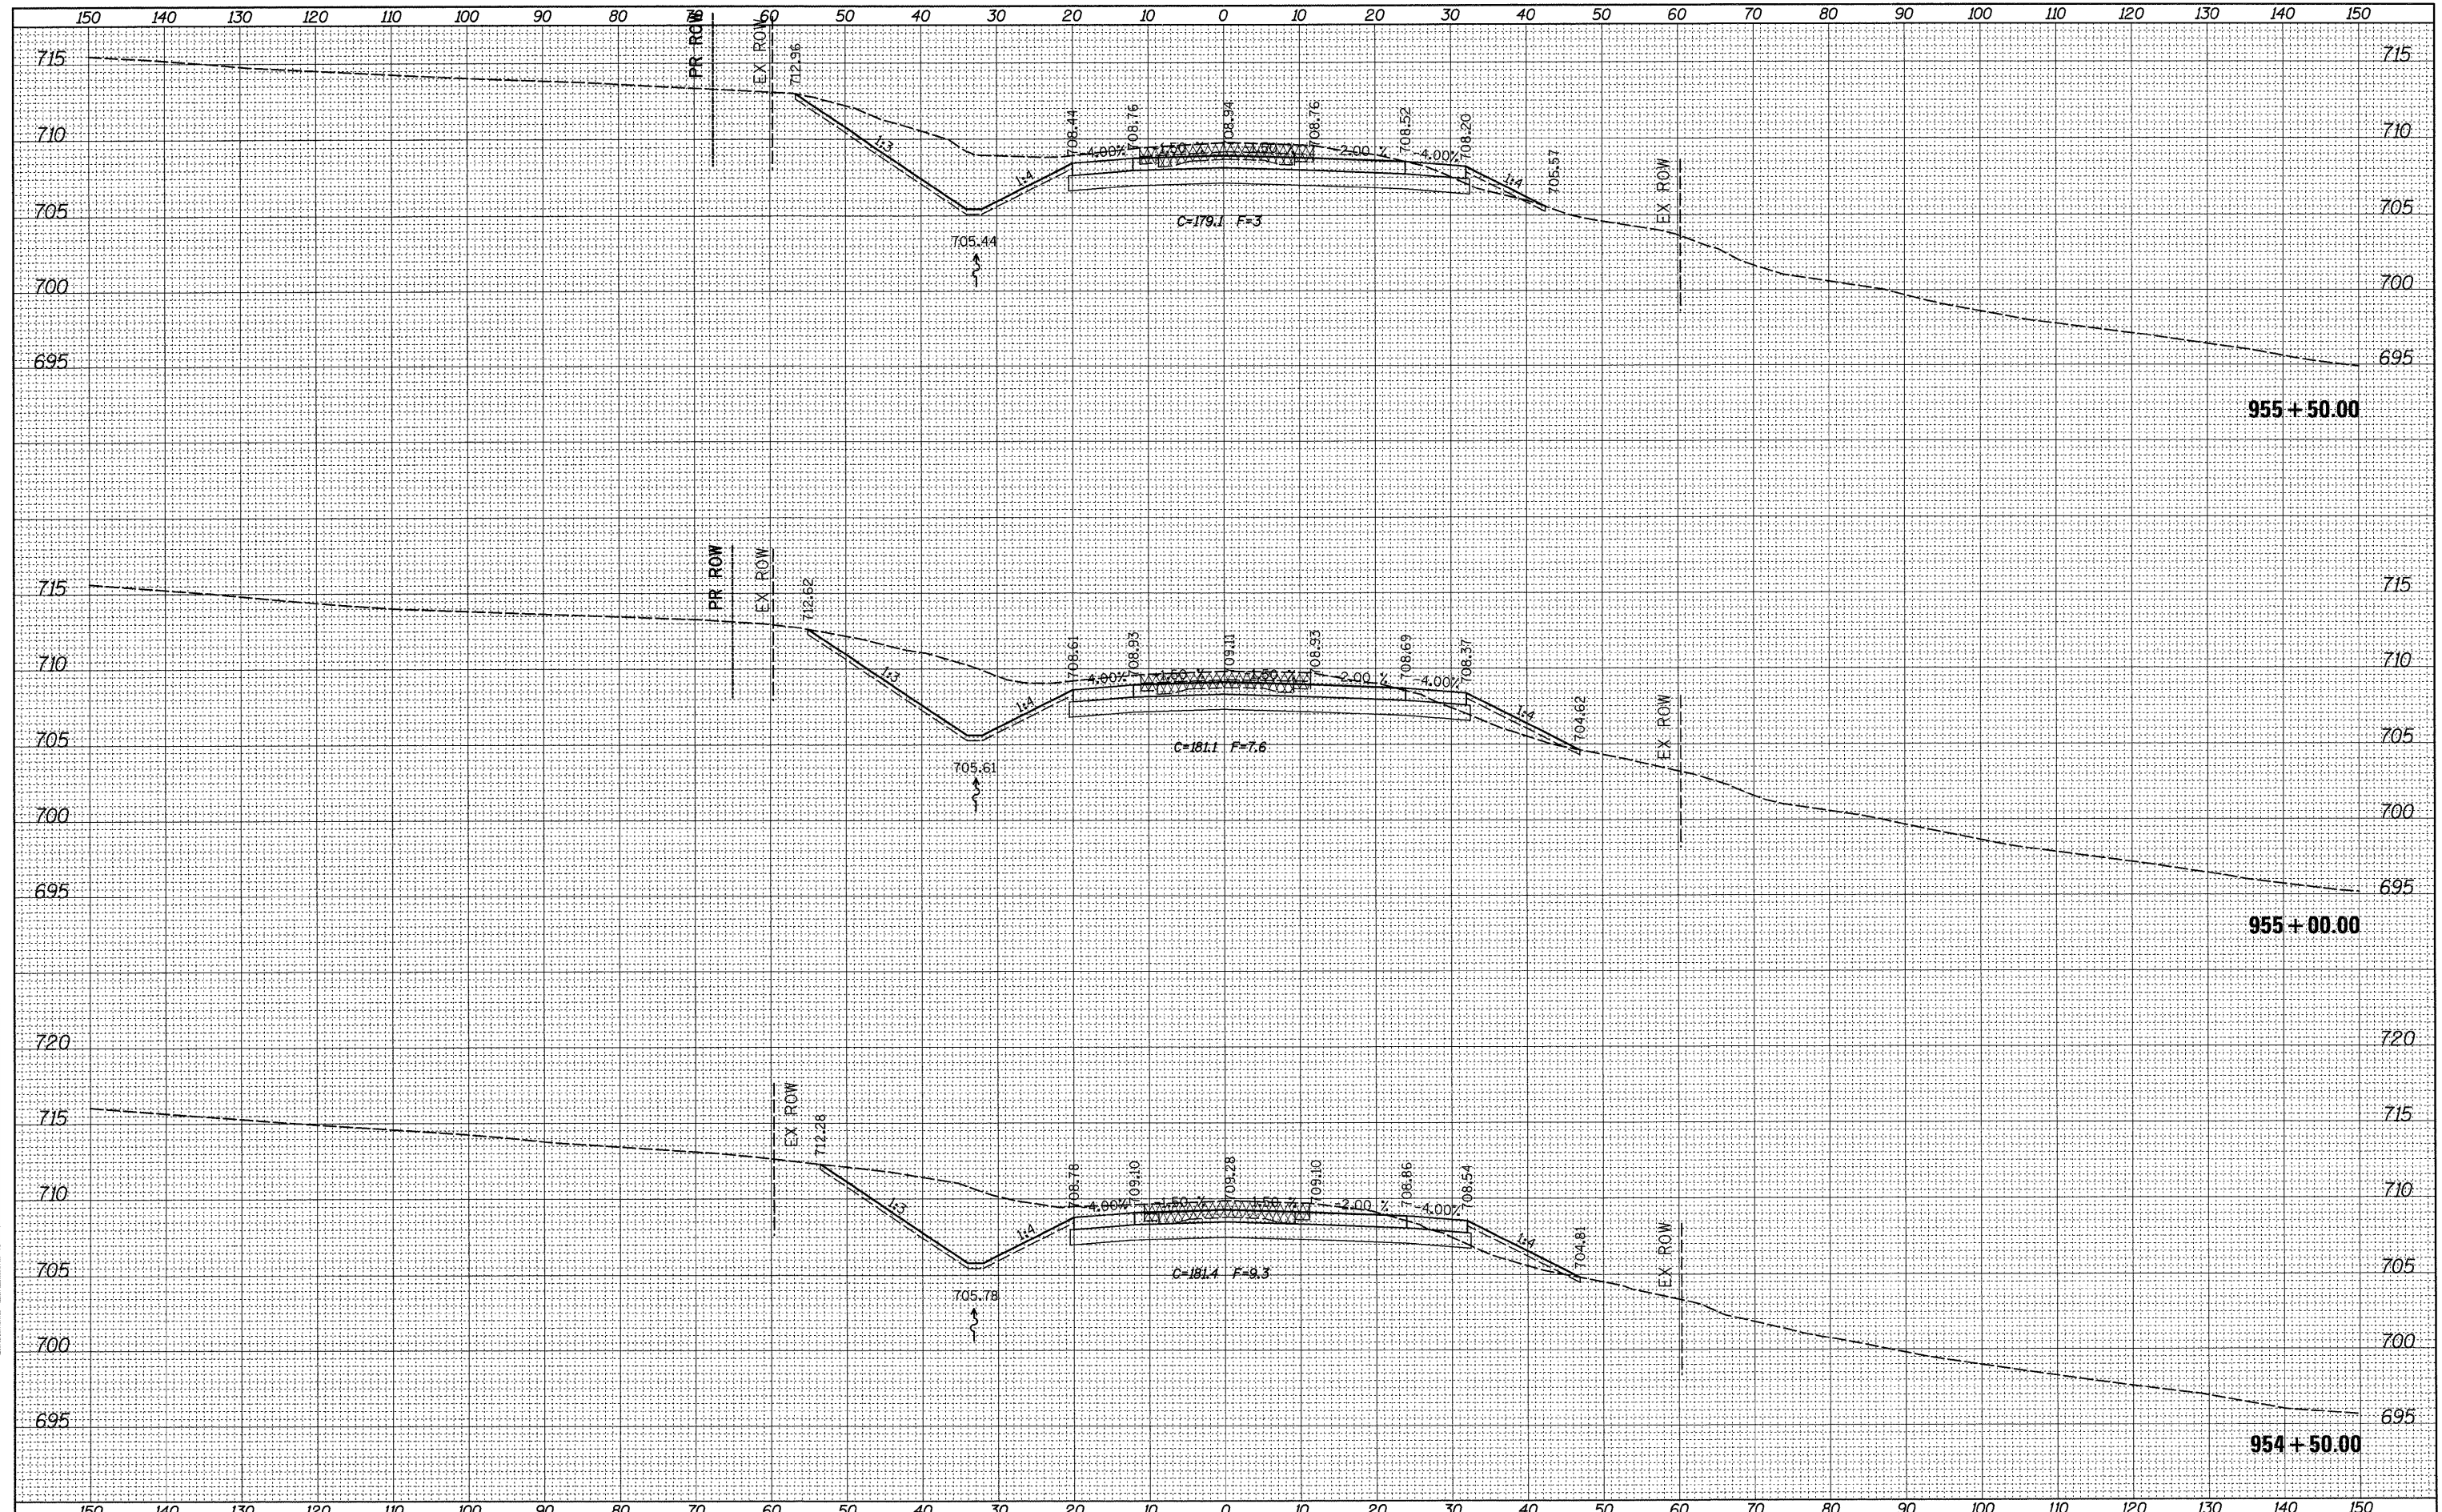

FILE NAME =	USER NAME = grantpm	DESIGNED -	REVISED -	STATE OF ILLINOIS DEPARTMENT OF TRANSPORTATION	IL ROUTE 2 CROSS-SECTIONS			F.A.P. RTE.	SECTION	COUNTY	TOTAL SHEETS	SHEET NO.
c:\p\work\pwsdot\grantpm\dms31213\0206698\msh2.dgn		DRAWN -	REVISED -		742	37R-4	OGLE	867	708			
PLOT SCALE = 10.0000' / IN.		CHECKED -	REVISED -					CONTRACT NO. 64E17				
PLOT DATE = Tue Mar 30 14:50:26 2010		DATE -	REVISED -		SCALE: SHEET NO. OF SHEETS STA. 954+50.00 TO STA. 955+50.00			ILLINOIS FED. AID PROJECT				