


DATE	
BY	
FINAL SURVEY	SURVEYED
NOTE BOOK	PLOTTED
NO.	TEMPLATE
	AREAS
	CHECKED

DATE	
BY	
ORIGINAL SURVEY	SURVEYED
NOTE BOOK	PLOTTED
NO.	TEMPLATE
	AREAS
	CHECKED

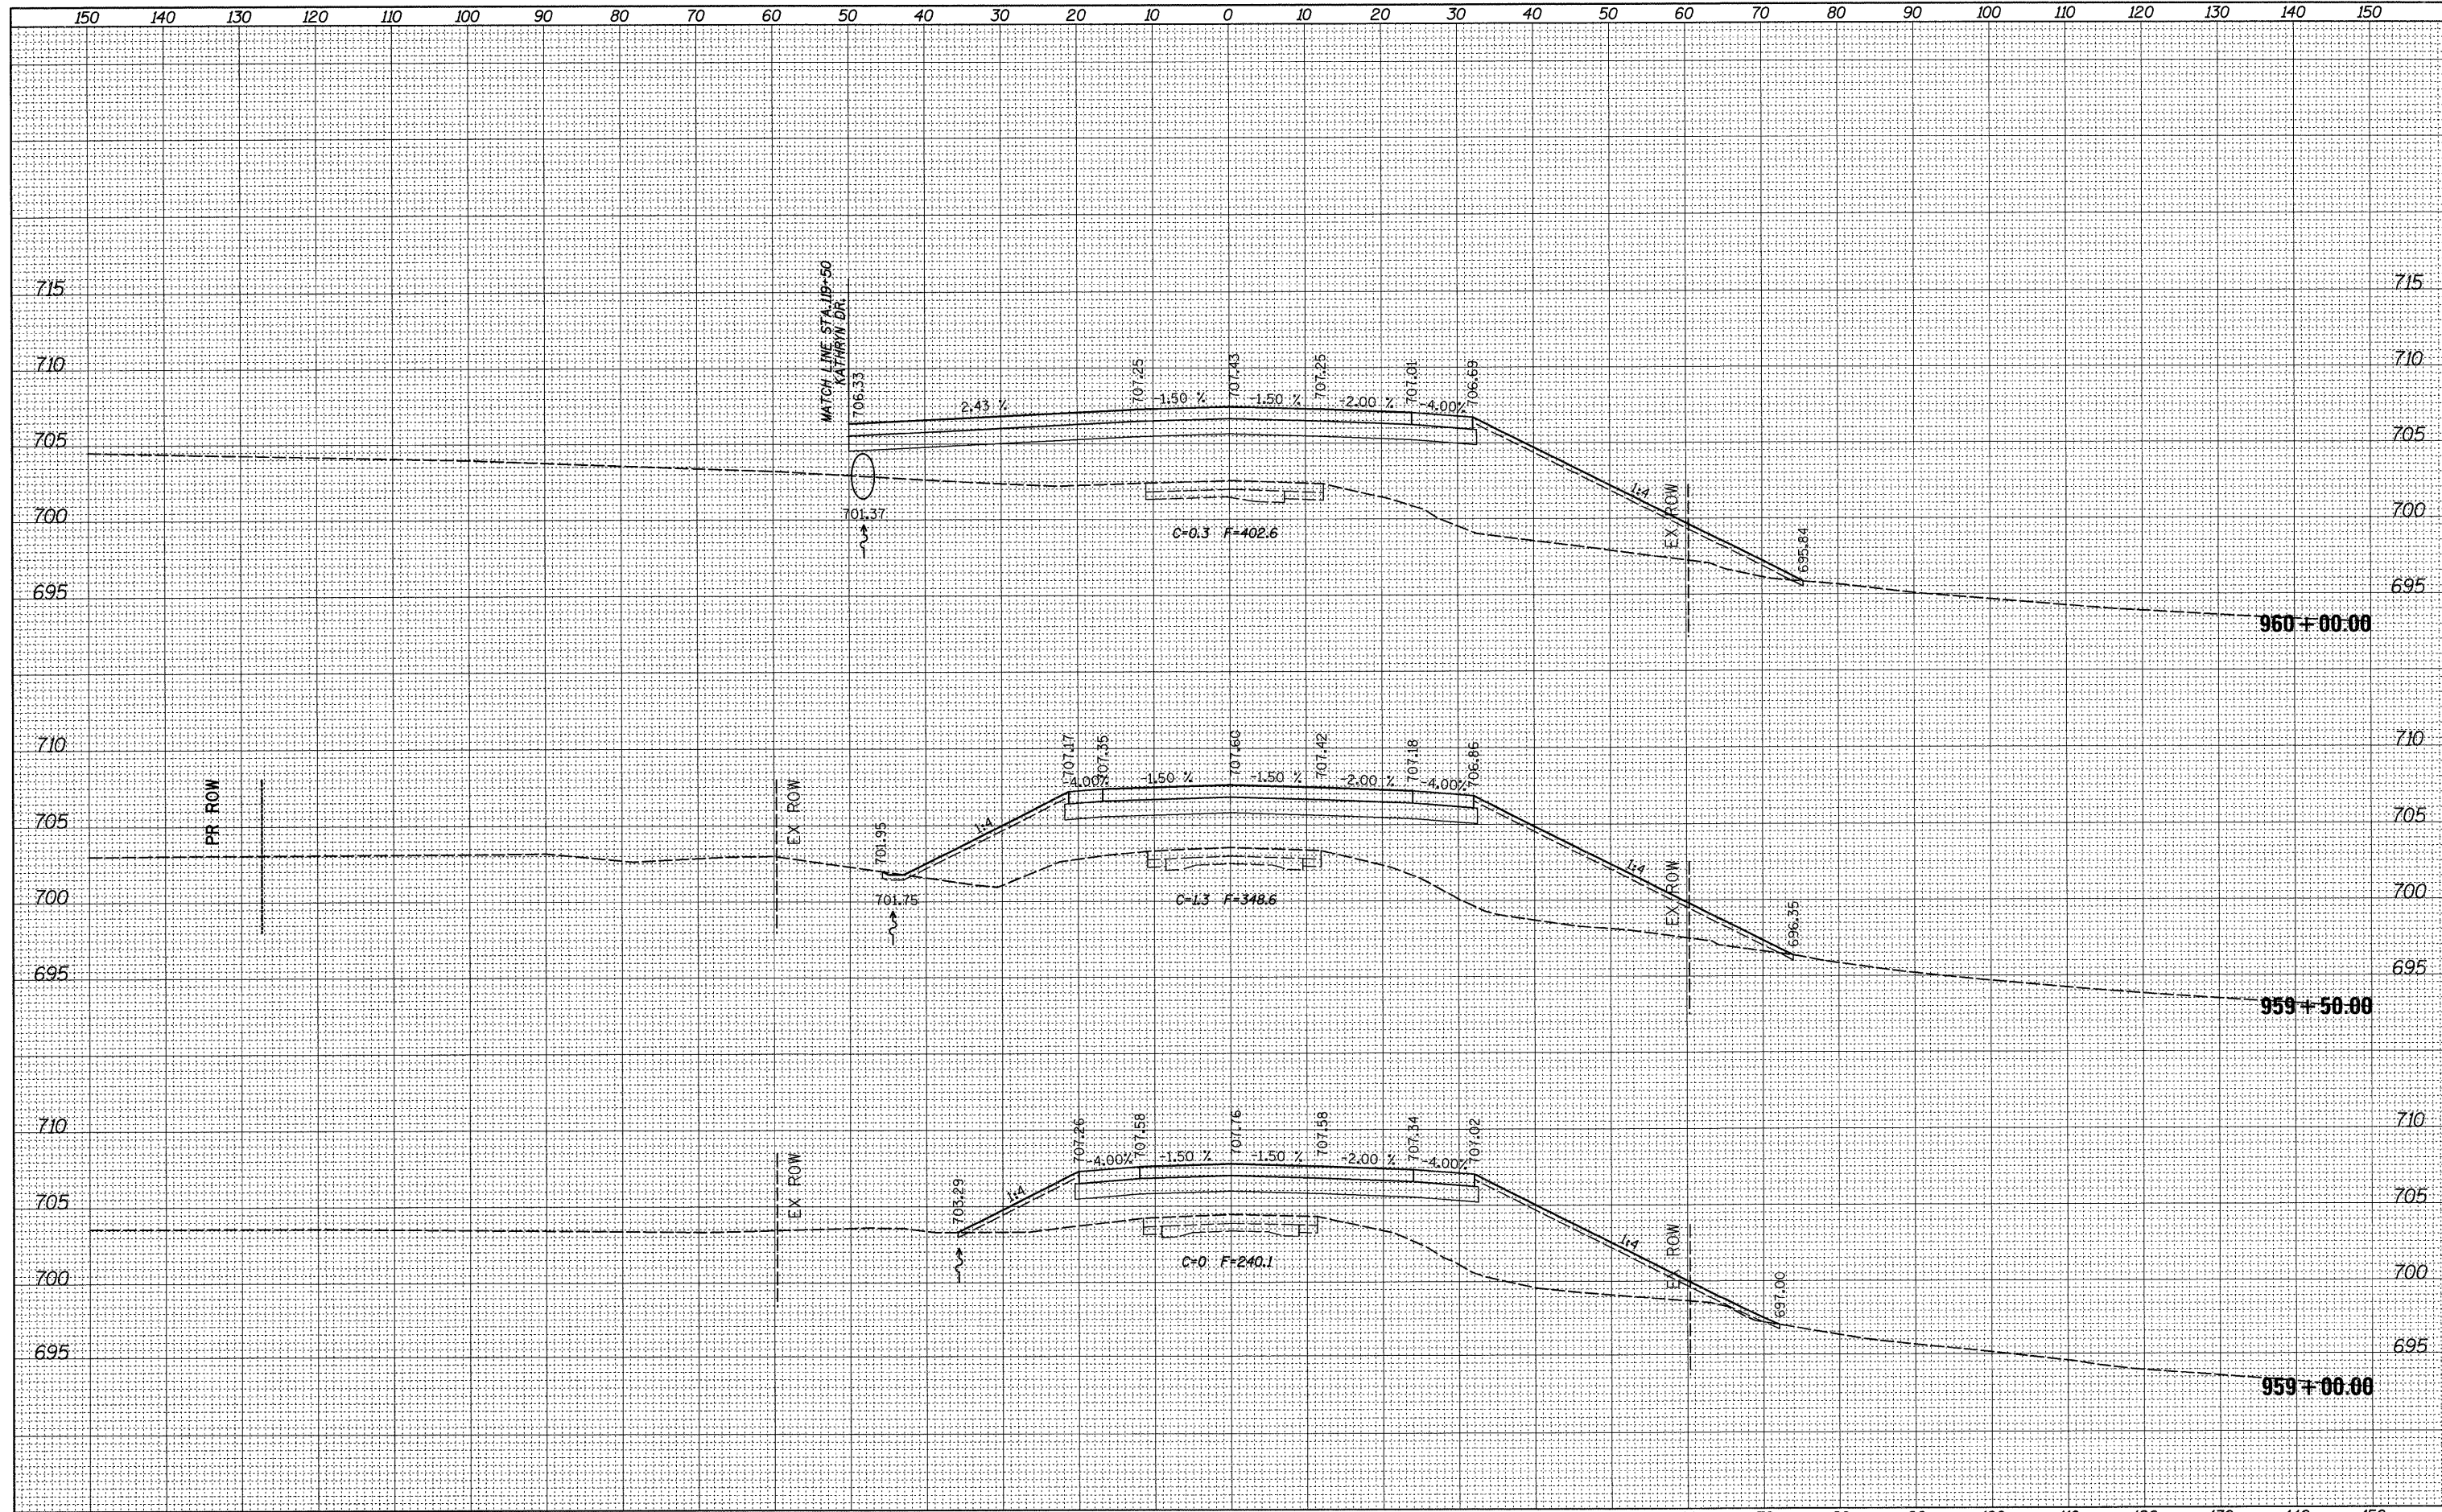

FILE NAME =	USER NAME = grentpm	DESIGNED -	REVISED -	STATE OF ILLINOIS DEPARTMENT OF TRANSPORTATION	IL ROUTE 2 CROSS-SECTIONS		F.A.P. RTE.	SECTION	COUNTY	TOTAL SHEETS	SHEET NO.	
cs:\pw\work\pwsdot\grantpm\dms31213\0206608\smsh\2.dgn		DRAWN -	REVISED -		742	37R-4	OGLE	867	711			
PLOT SCALE = 10,0000' / IN.		CHECKED -	REVISED -		SCALE:		SHEET NO.	OF	SHEETS	STA. 959+00.00 TO STA. 960+00.00	CONTRACT NO. 64E17	
PLOT DATE = Tue Mar 30 14:50:30 2010		DATE -	REVISED -		ILLINOIS FED. AID PROJECT							