


DATE	
BY	
DESIGNED	
DRAWN	
CHECKED	
DATE	

DATE	
BY	
DESIGNED	
DRAWN	
CHECKED	
DATE	

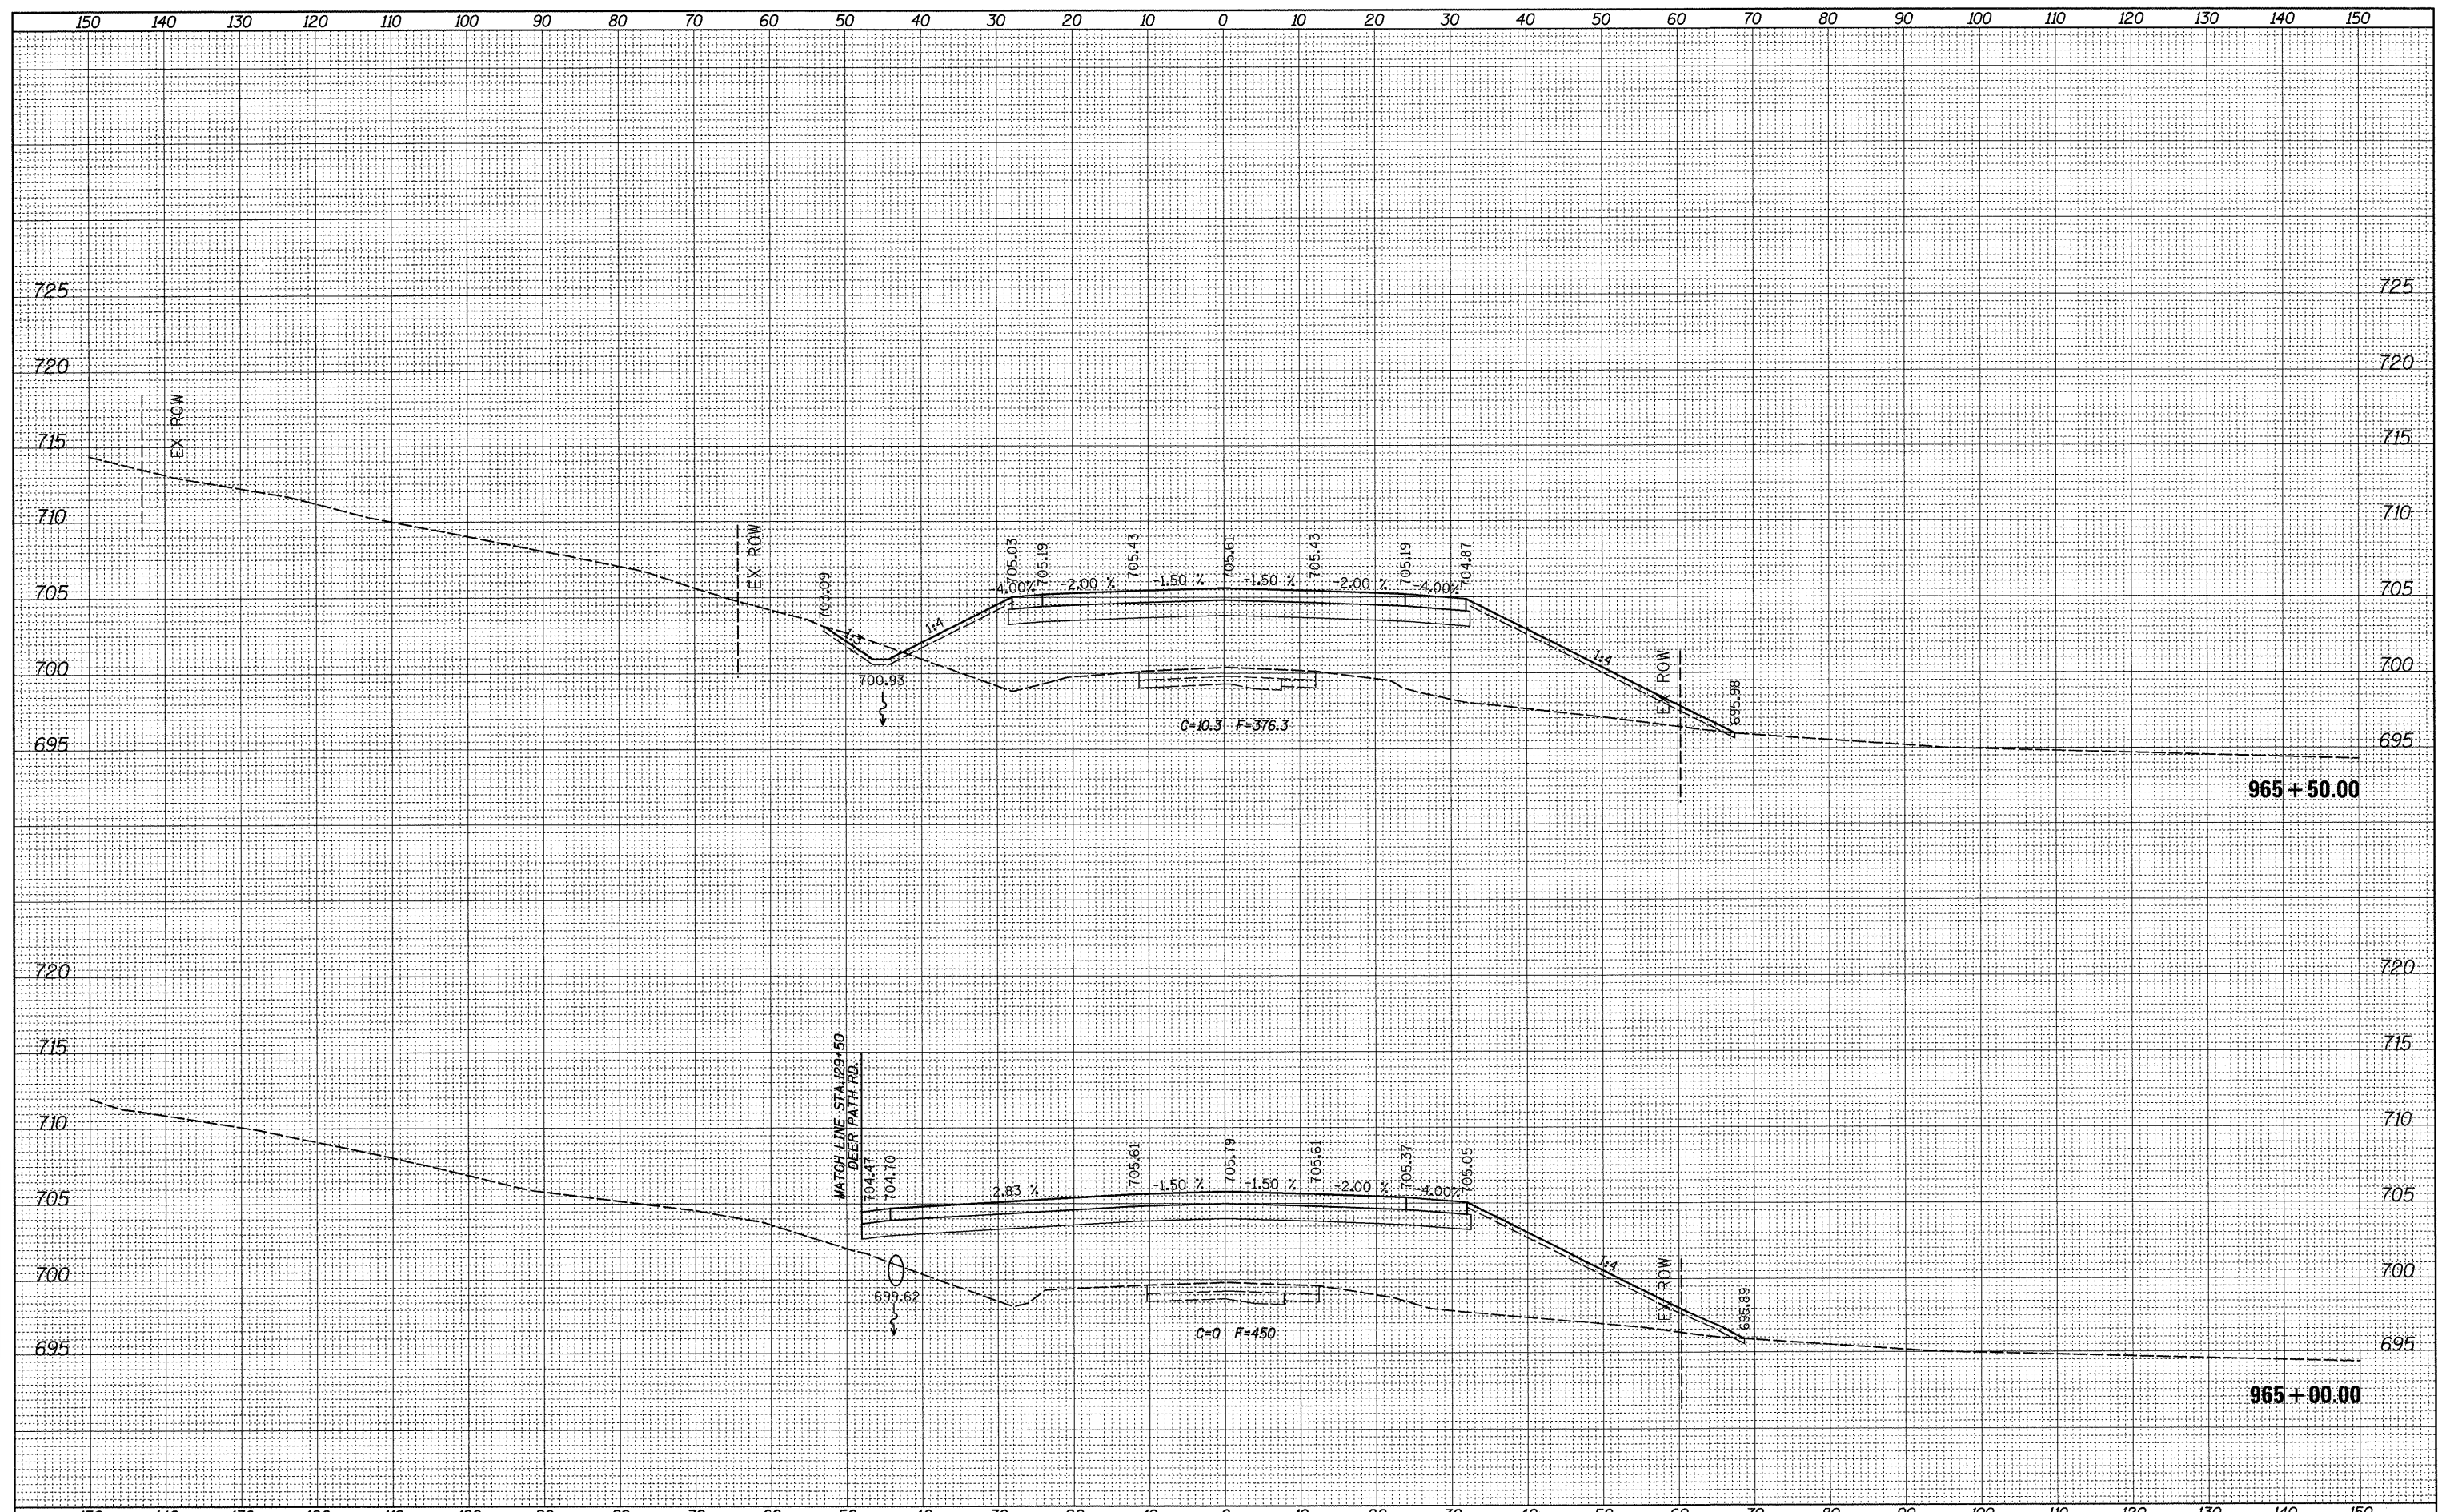

FILE NAME =	USER NAME = grantpm	DESIGNED -	REVISED -	STATE OF ILLINOIS DEPARTMENT OF TRANSPORTATION	IL ROUTE 2 CROSS-SECTIONS				F.A.P. RTE.	SECTION	COUNTY	TOTAL SHEETS	SHEET NO.
ct:\pwork\psidot\grantpm\dms31213\0206688\smsh2.dgn		DRAWN -	REVISED -		742	37R-4	OGLE	867	715				
PLOT SCALE = 10.0000' / IN.		CHECKED -	REVISED -		CONTRACT NO. 64E17								
PLOT DATE = Tue Mar 30 14:56:35 2010		DATE -	REVISED -		ILLINOIS FED. AID PROJECT								
SCALE:					SHEET NO.	OF	SHEETS	STA. 965+00.00	TO STA. 965+50.00				