


DATE	
BY	
DESIGNED	
DRAWN	
CHECKED	
DATE	

DATE	
BY	
DESIGNED	
DRAWN	
CHECKED	
DATE	

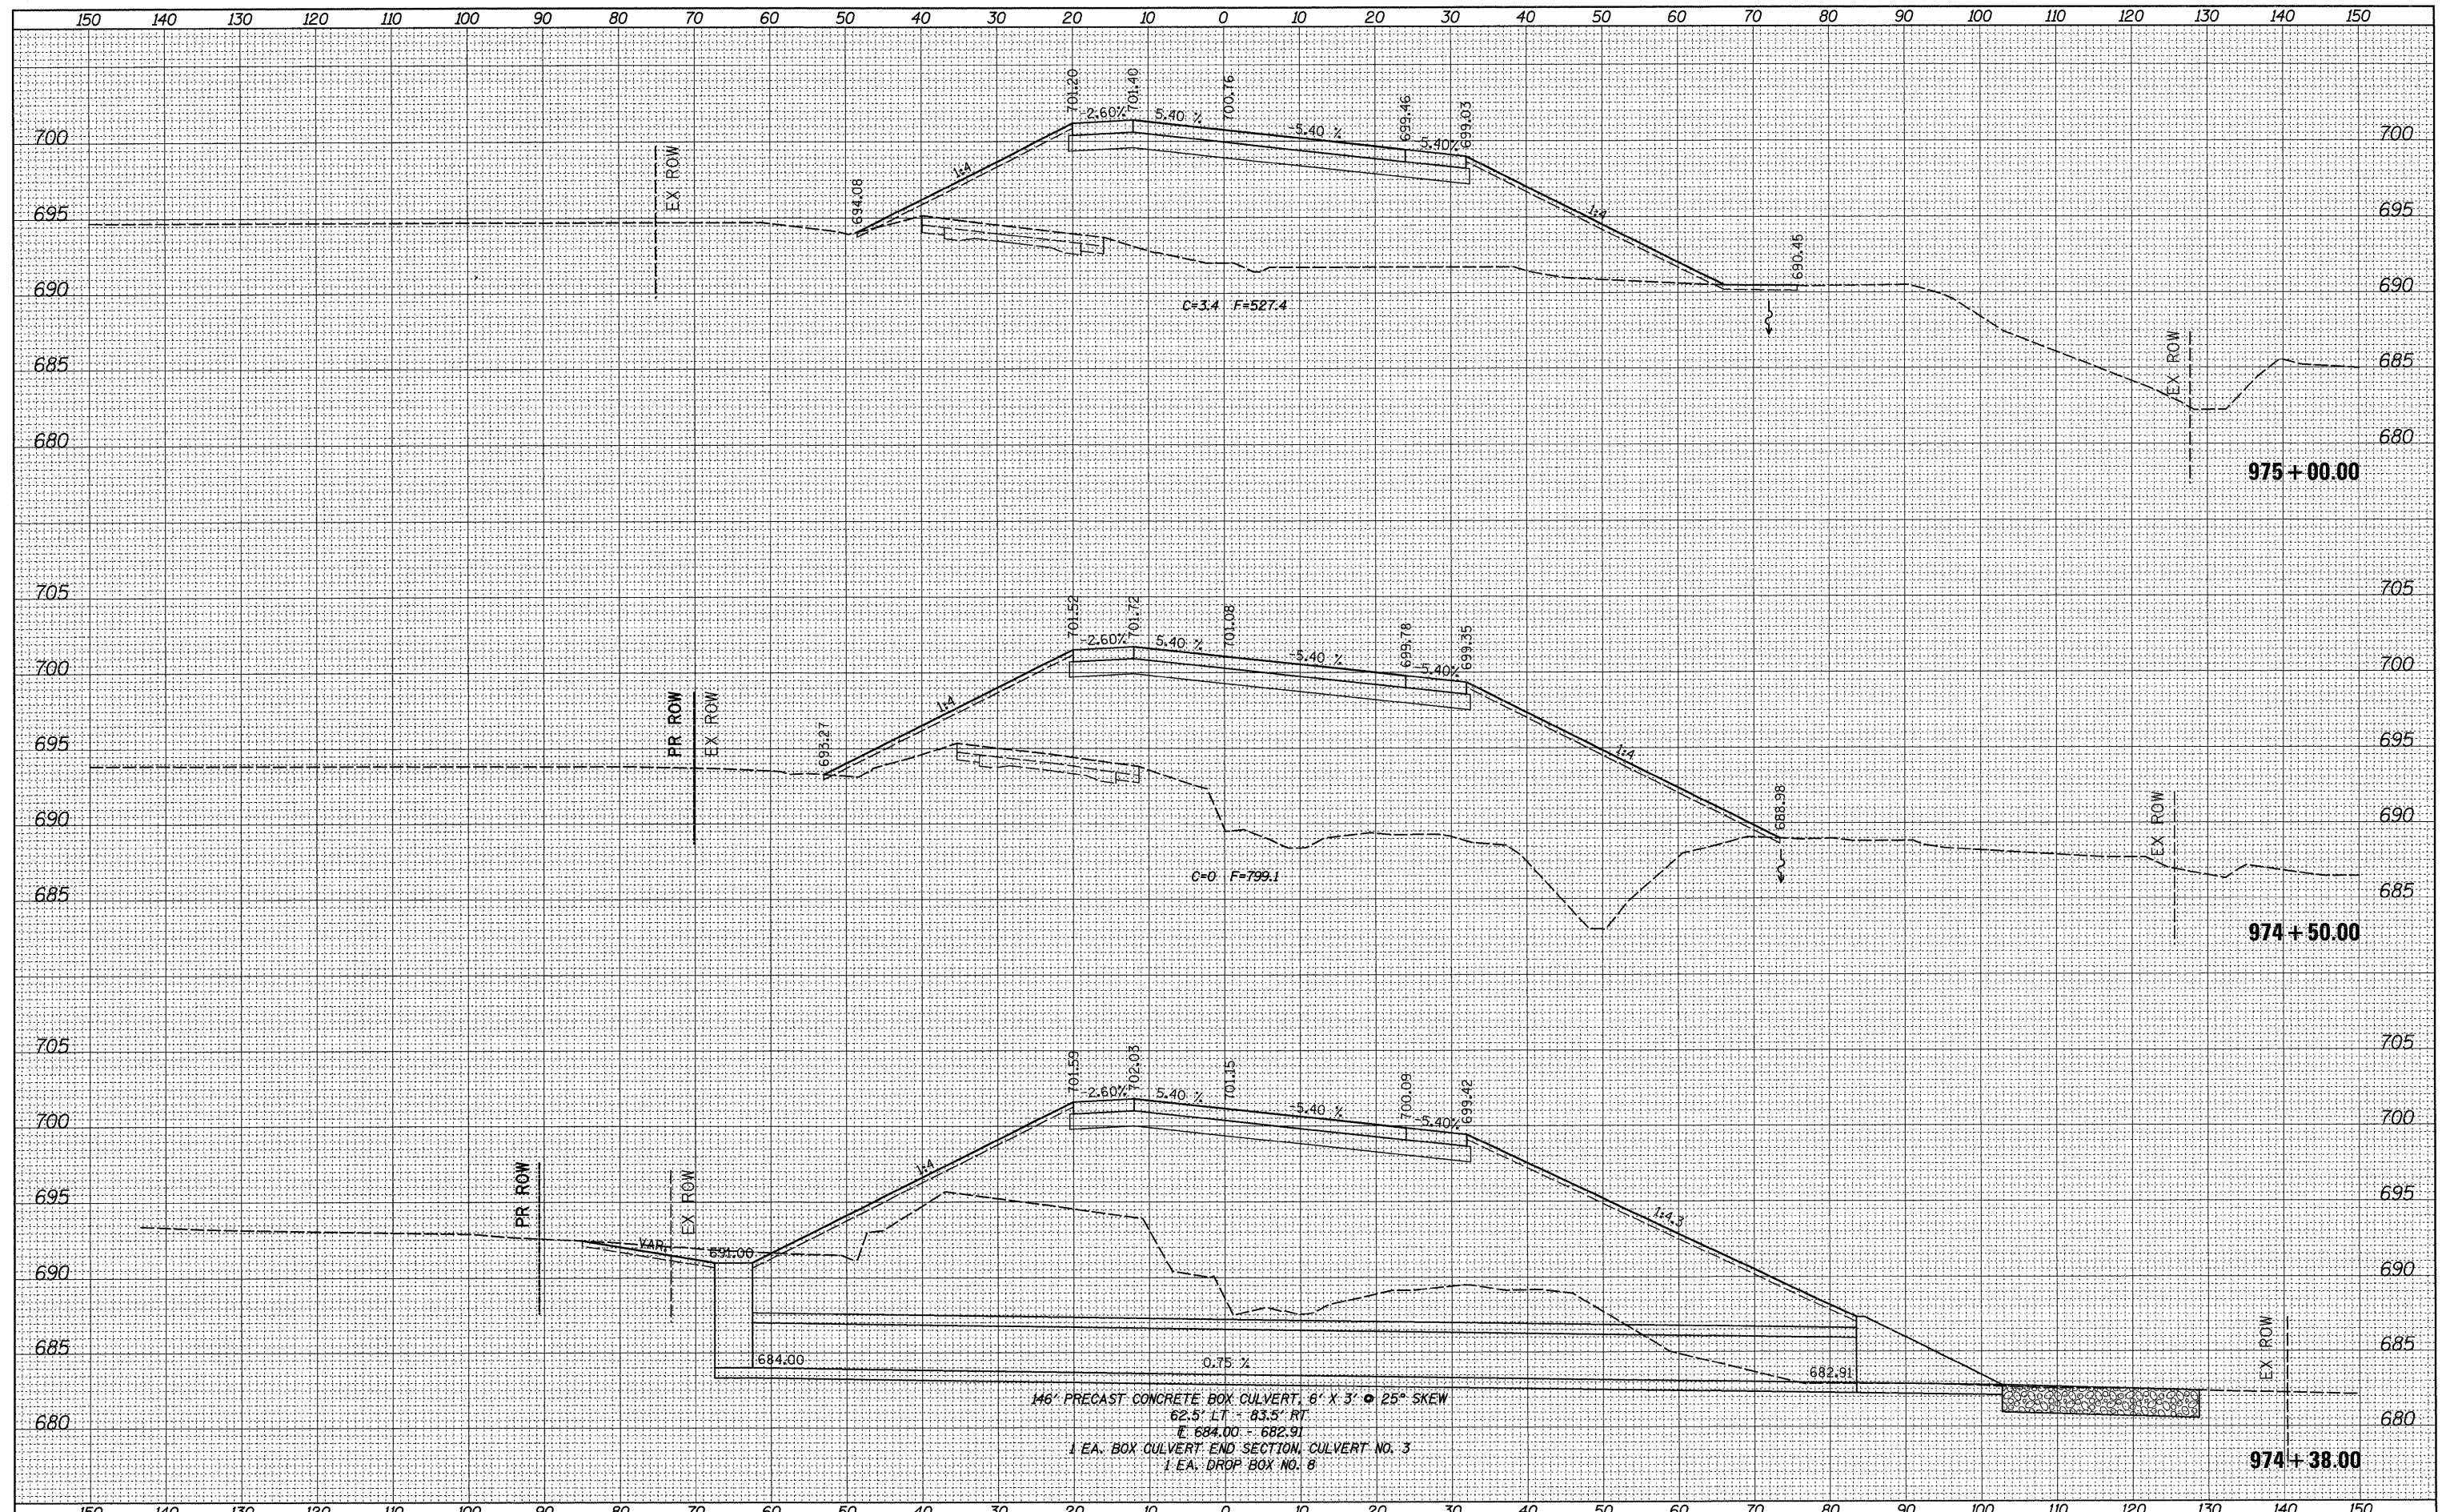

146' PRECAST CONCRETE BOX CULVERT, 6' X 3' @ 25° SKEW  
 62.5' LT - 83.5' RT  
 E 684.00 - 682.91  
 1 EA. BOX CULVERT END SECTION, CULVERT NO. 3  
 1 EA. DROP BOX NO. 8

FILE NAME =	USER NAME = grantpm	DESIGNED -	REVISED -	<b>STATE OF ILLINOIS DEPARTMENT OF TRANSPORTATION</b>	<b>IL ROUTE 2 CROSS-SECTIONS</b>			F.A.P. RTE.	SECTION	COUNTY	TOTAL SHEETS	SHEET NO.
cs:\pwork\pwsdot\grantpm\dms31213\0206608\msh2.dgn		DRAWN -	REVISED -		742	37R-4	OGLE	867	723			
PLOT SCALE = 10,0000' / IN.		CHECKED -	REVISED -		CONTRACT NO. 64E17							
PLOT DATE = Tue Mar 30 14:58:43 2010		DATE -	REVISED -		ILLINOIS FED. AID PROJECT							
				SCALE:	SHEET NO.	OF	SHEETS	STA. 974+38.00	TO STA. 975+00.00			