


BY	DATE

ORIGINAL SURVEY	SURVEYED
NOTE BOOK	PLOTTED
	TEMPLATE
	AREAS CHECKED

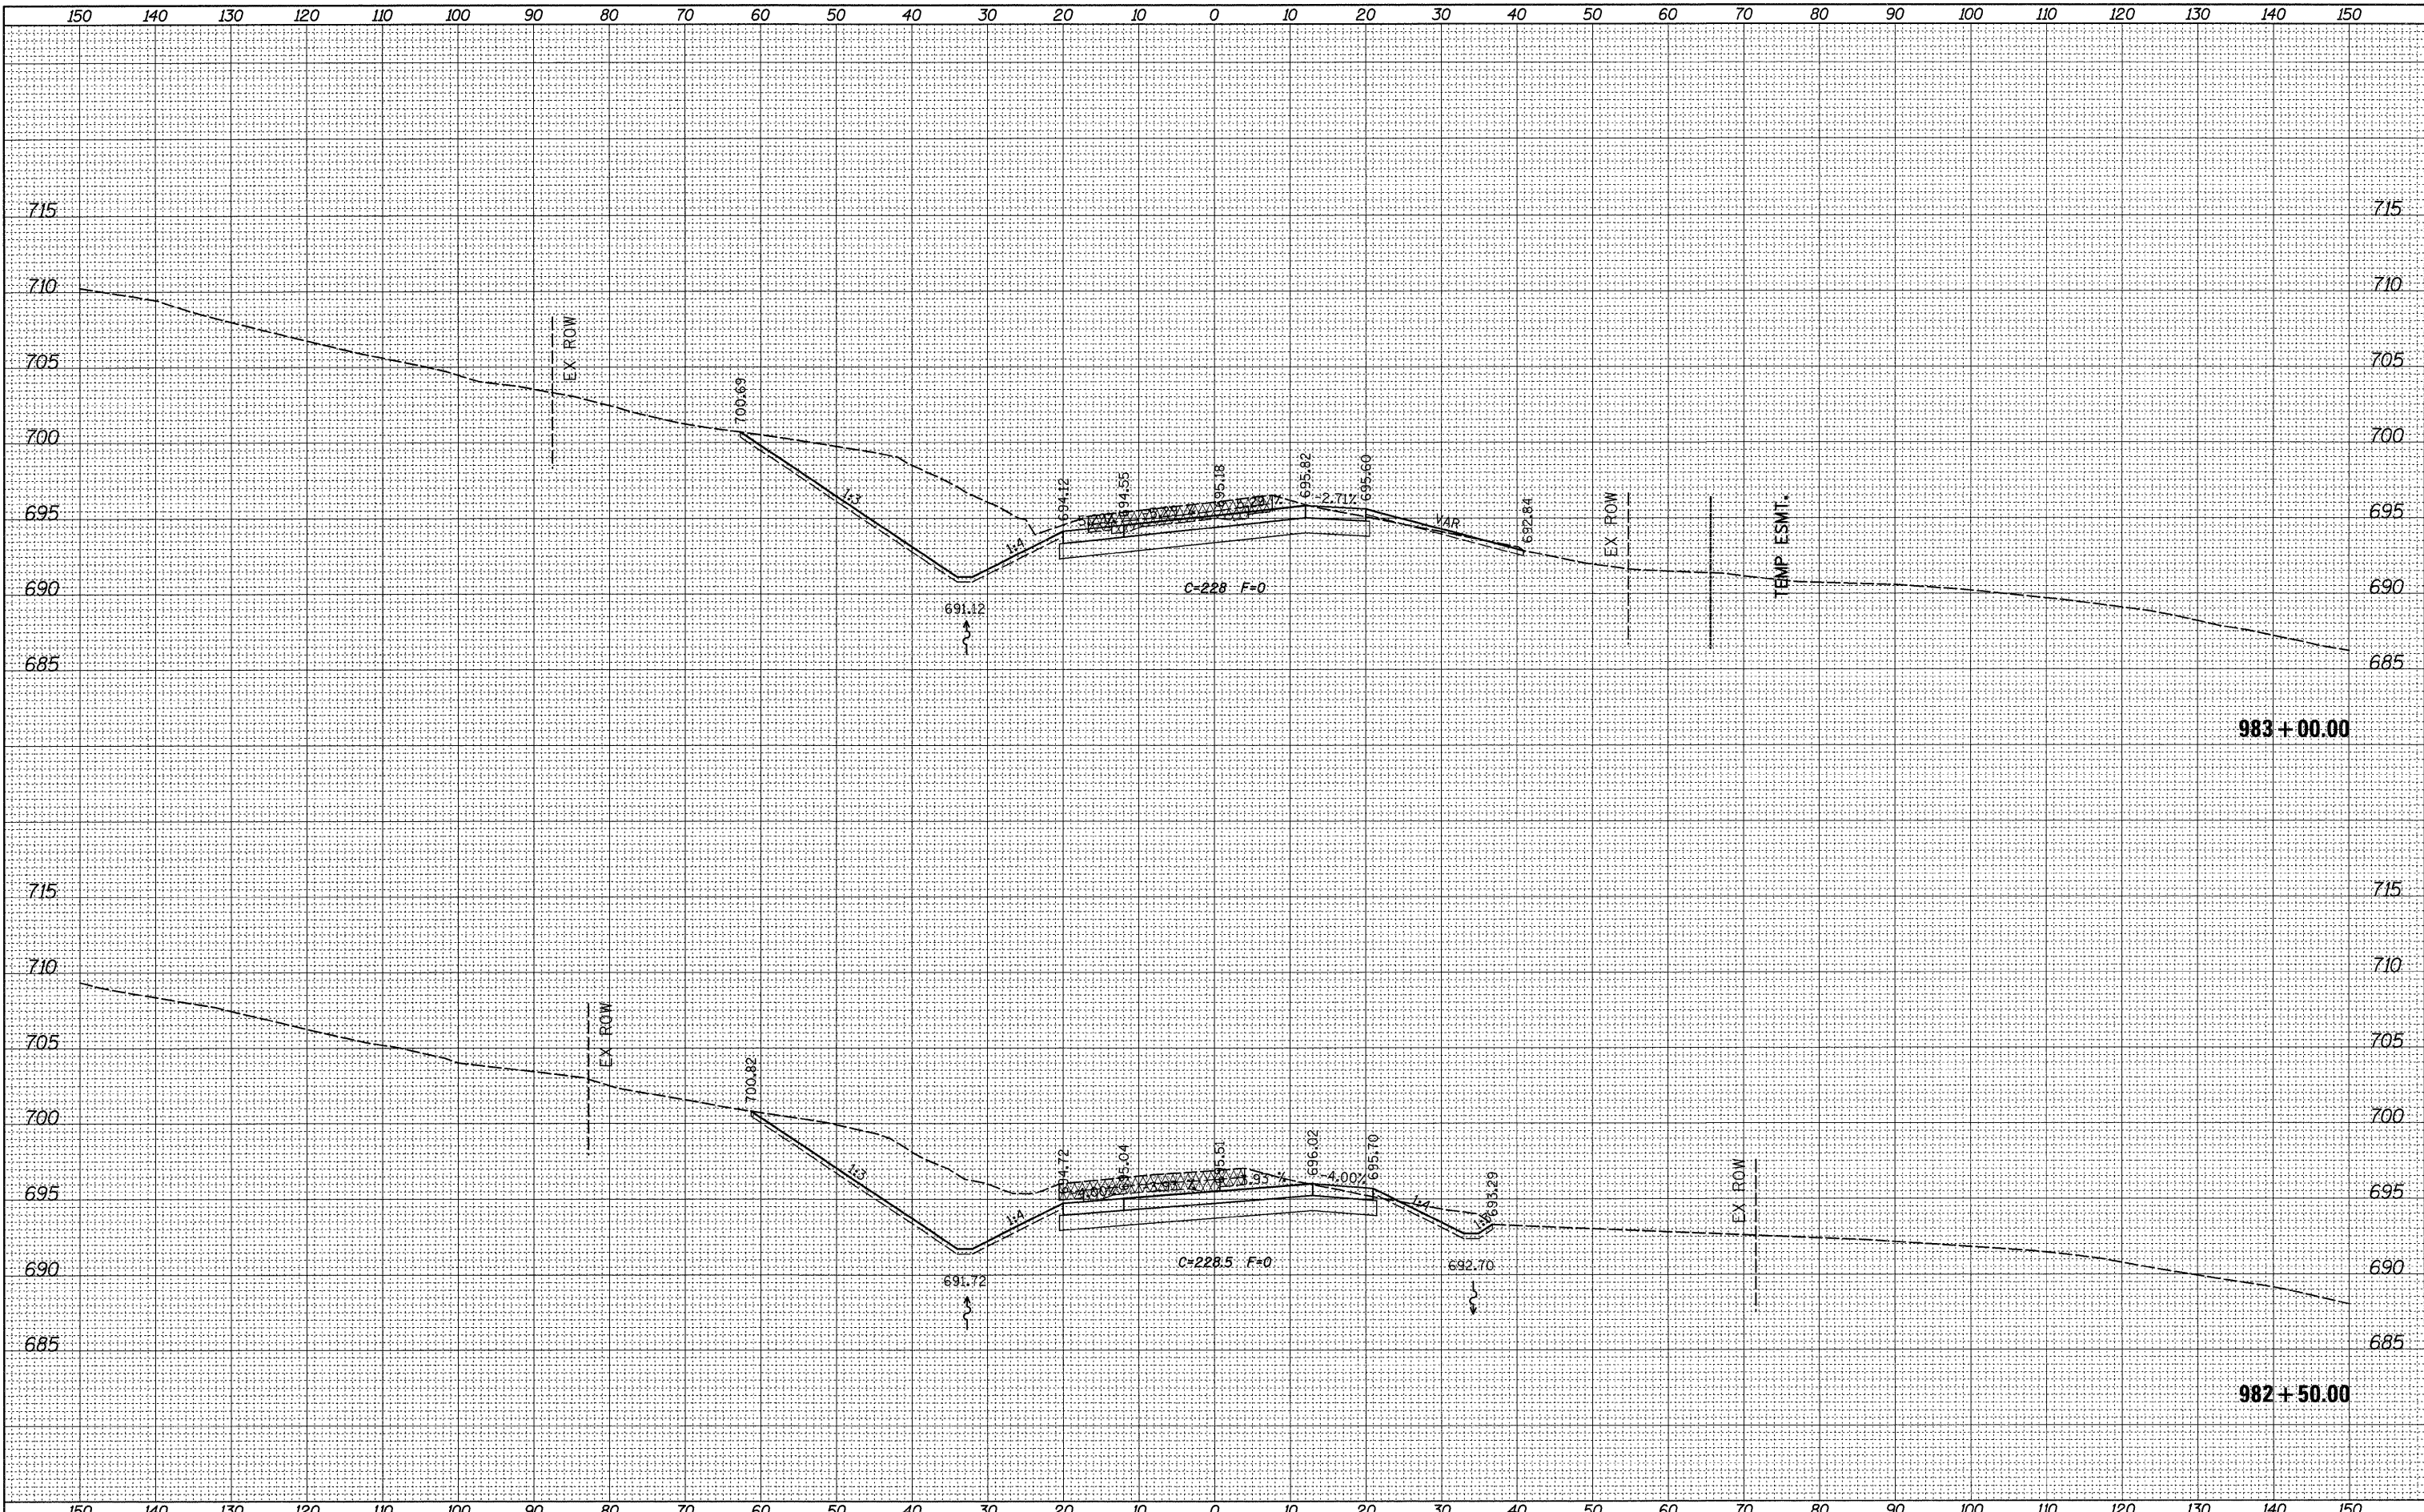

FILE NAME =	USER NAME = grantpm	DESIGNED -	REVISED -	<b>STATE OF ILLINOIS</b> <b>DEPARTMENT OF TRANSPORTATION</b>	<b>IL ROUTE 2</b> <b>CROSS-SECTIONS</b>		F.A.P. RTE.	SECTION	COUNTY	TOTAL SHEETS	SHEET NO.	
		DRAWN -	REVISED -				742	37R-4	OGLE	867	732	
		CHECKED -	REVISED -				CONTRACT NO. 64E17					
		DATE -	REVISED -				ILLINOIS FED. AID PROJECT					
PLOT SCALE = 10,000' / IN.				SCALE:		SHEET NO.	OF SHEETS	STA. 982+50.00	TO STA. 983+00.00			